



Township No. 13 South Range No. 14 East Willamette Meridian, Oregon.

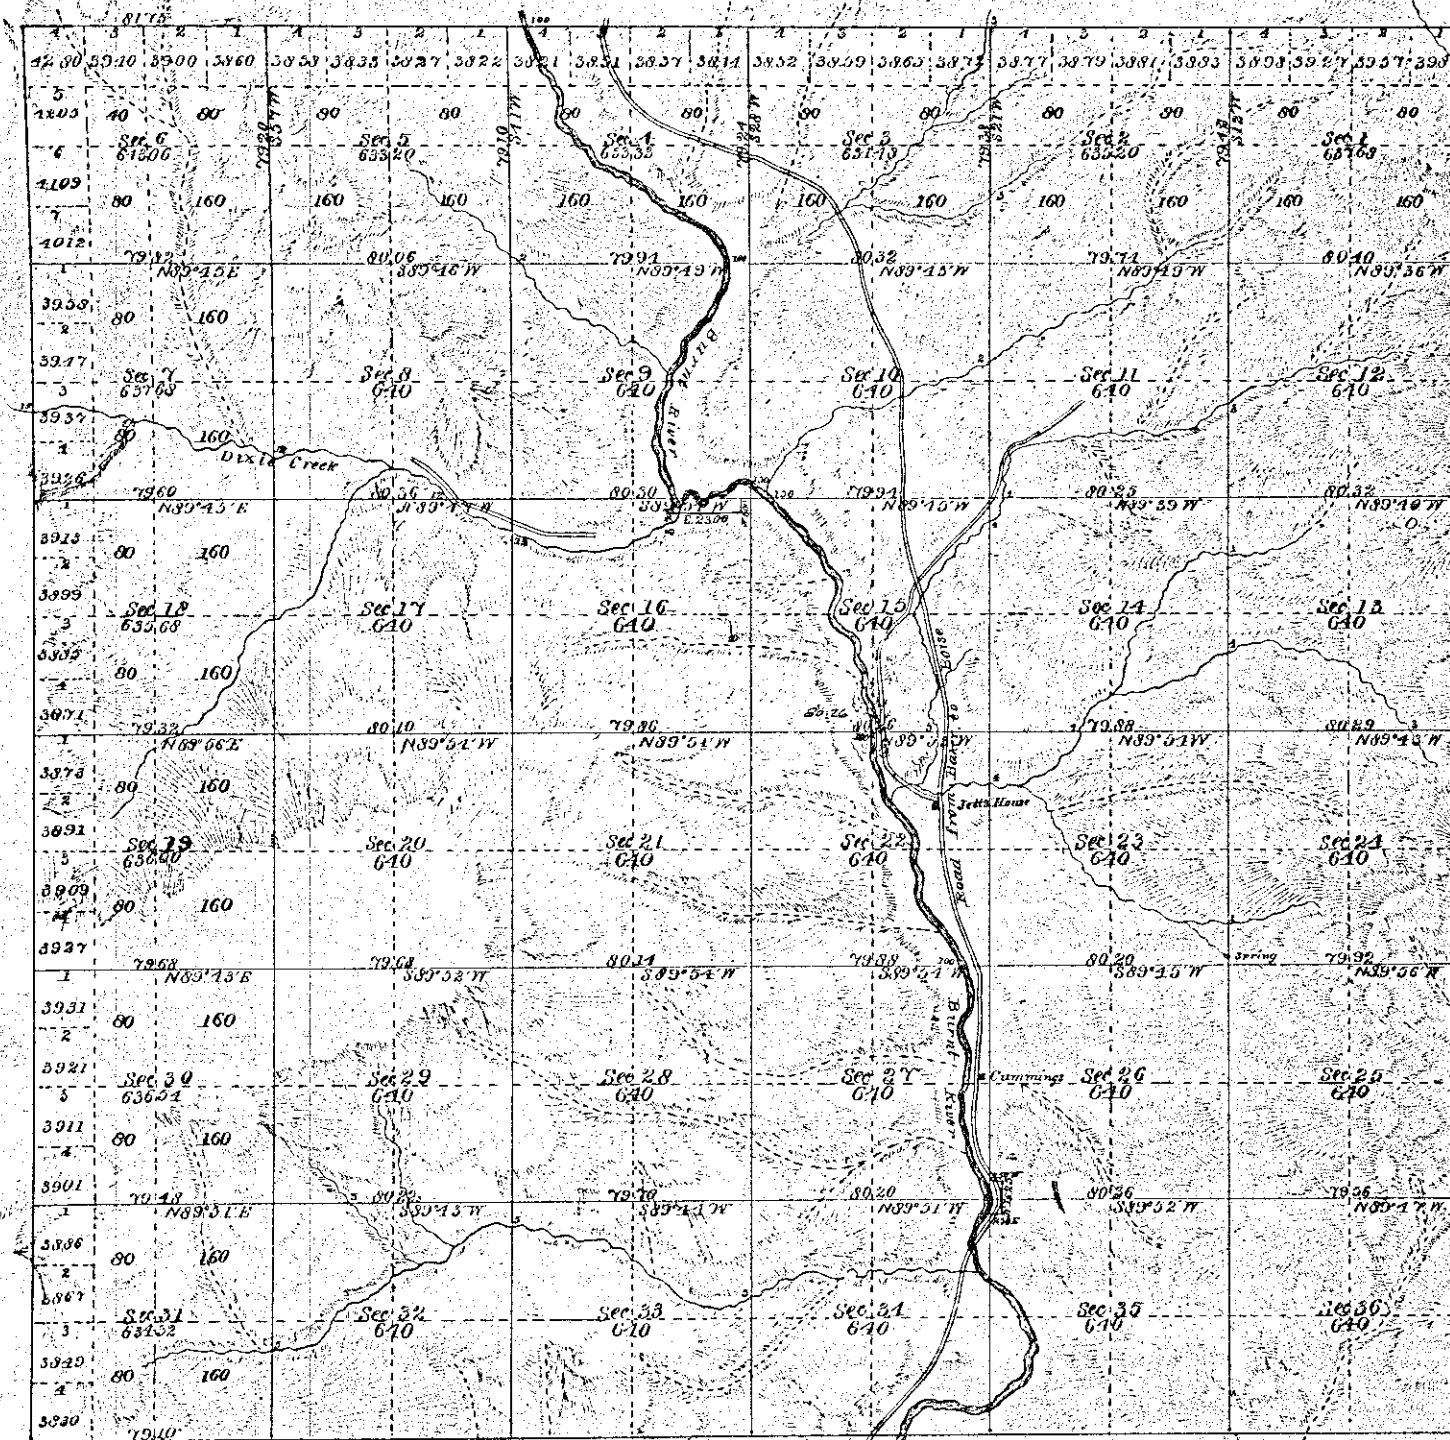

Total number of acres 22,997.17

SURVEYS DESIGNATED.	BY WHOM SURVEYED.	NO.	DATE OF CONTRACT.	AMOUNT OF SURVEYS.			WHEN SURVEYED.	MEAN DECLINATION.
				Mile.	Chains.	Links.		
Township Lines Resurveyed	Herman D. Gordon	128	Dec. 16 1881	6	01	75	May, 5 to 11 1882	20° East
Subdivisions	do do do	do	do do do	59	76	12		

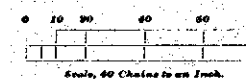

The above map of...the Subdivision...of Township No. 13 South...of Range No. 14 East...of the Willamette Meridian, Oregon, is strictly conformable to the Field Notes of the survey thereof on file in this office, which have been examined and approved.
U. S. Surveyor-General's Office,
Portland, Oregon,
October 25, 1882 James H. Coleman
Surveyor-General of Oregon.

ACCEPTED BY THE HON. COMMISSIONER G. L. O. OCT 30 1882