


Township No. 13 South Range No. 45 East Willamette Meridian, Oregon.

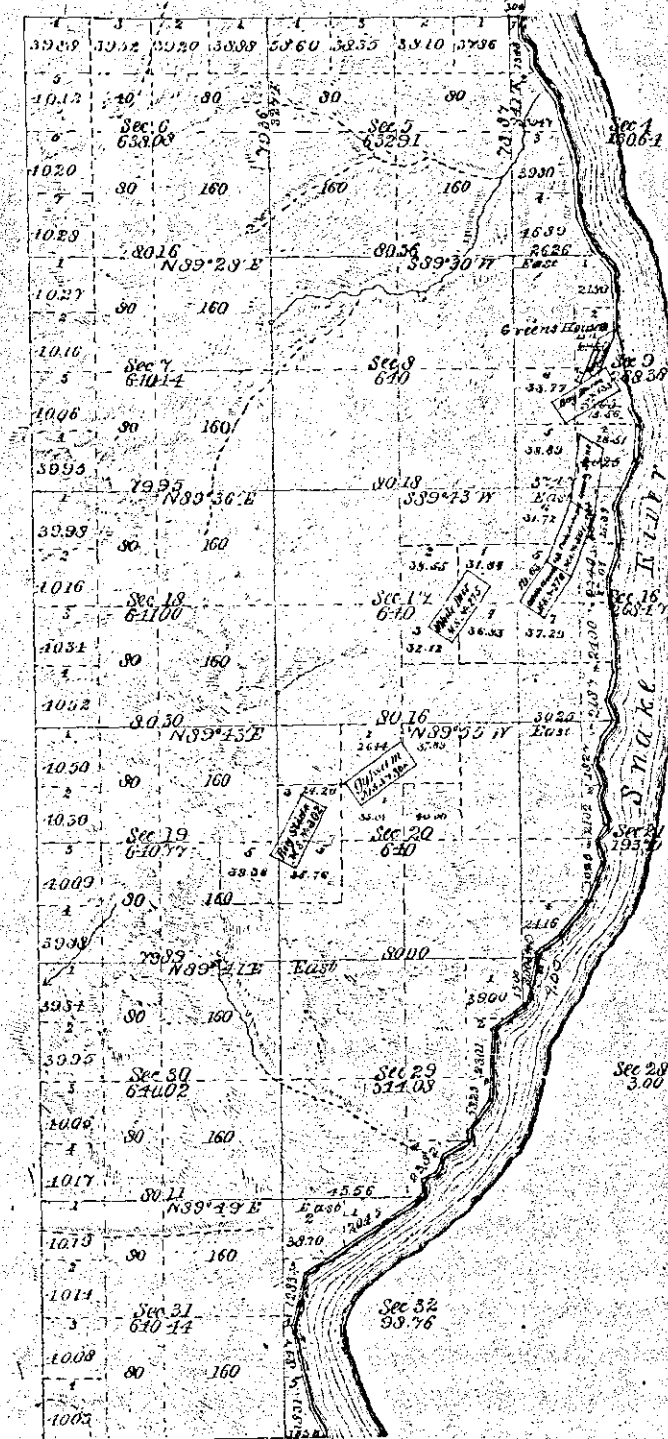

IDAHO TERRITORY

RECEIVED BY THE HON. COMMISSIONER G. L. O. Nov 10 1896

The change in areas and lottings in Secs. 19 & 20 consequent upon platting Mineral Surveys No. 302, 308 are correct and hereby approved.

U. S. Surveyor's Office
Portland, Oregon
1896

Sure. Genl. for Oregon


The change in areas and lottings in consequence of platting Mineral Surveys No. 155, 300, 301, 276 & 275 are correct and hereby approved.

U. S. Surveyor's Office
Portland, Oregon
February 7 1896

John C. Arnold
Sure. Genl. for Oregon

Total number of acres 7,276.61

SURVEYS DESIGNATED.	BY WHOM SURVEYED.	NO.	DATE OF CONTRACT.	AMOUNT OF SURVEYS.			WHEN SURVEYED.	MEAN DECLINATION.
				Mile.	Chains.	Links.		
Township Lines	George Henderson	102	July 8, 1881					
Subdivisions	Herman D. Graham	123	Dec 16, 1881	20	77	59	June 10 to 15, 1882	20° 30' E.
Meanders	do do do	do	do do do	6	56	87		

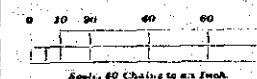

The above map of the Subdivisions Lines of Township No. 13 South of Range No. 45 East of the Willamette Meridian, Oregon, is strictly conformable to the Field Notes of the survey thereof on file in this office, which have been examined and approved.

U. S. Surveyor-General's Office,
Portland, Oregon,
October 25, 1882 James C. Tolson
Surveyor-General of Oregon