


Township No. 14 South Range No. 37 East Willamette Meridian, Oregon.

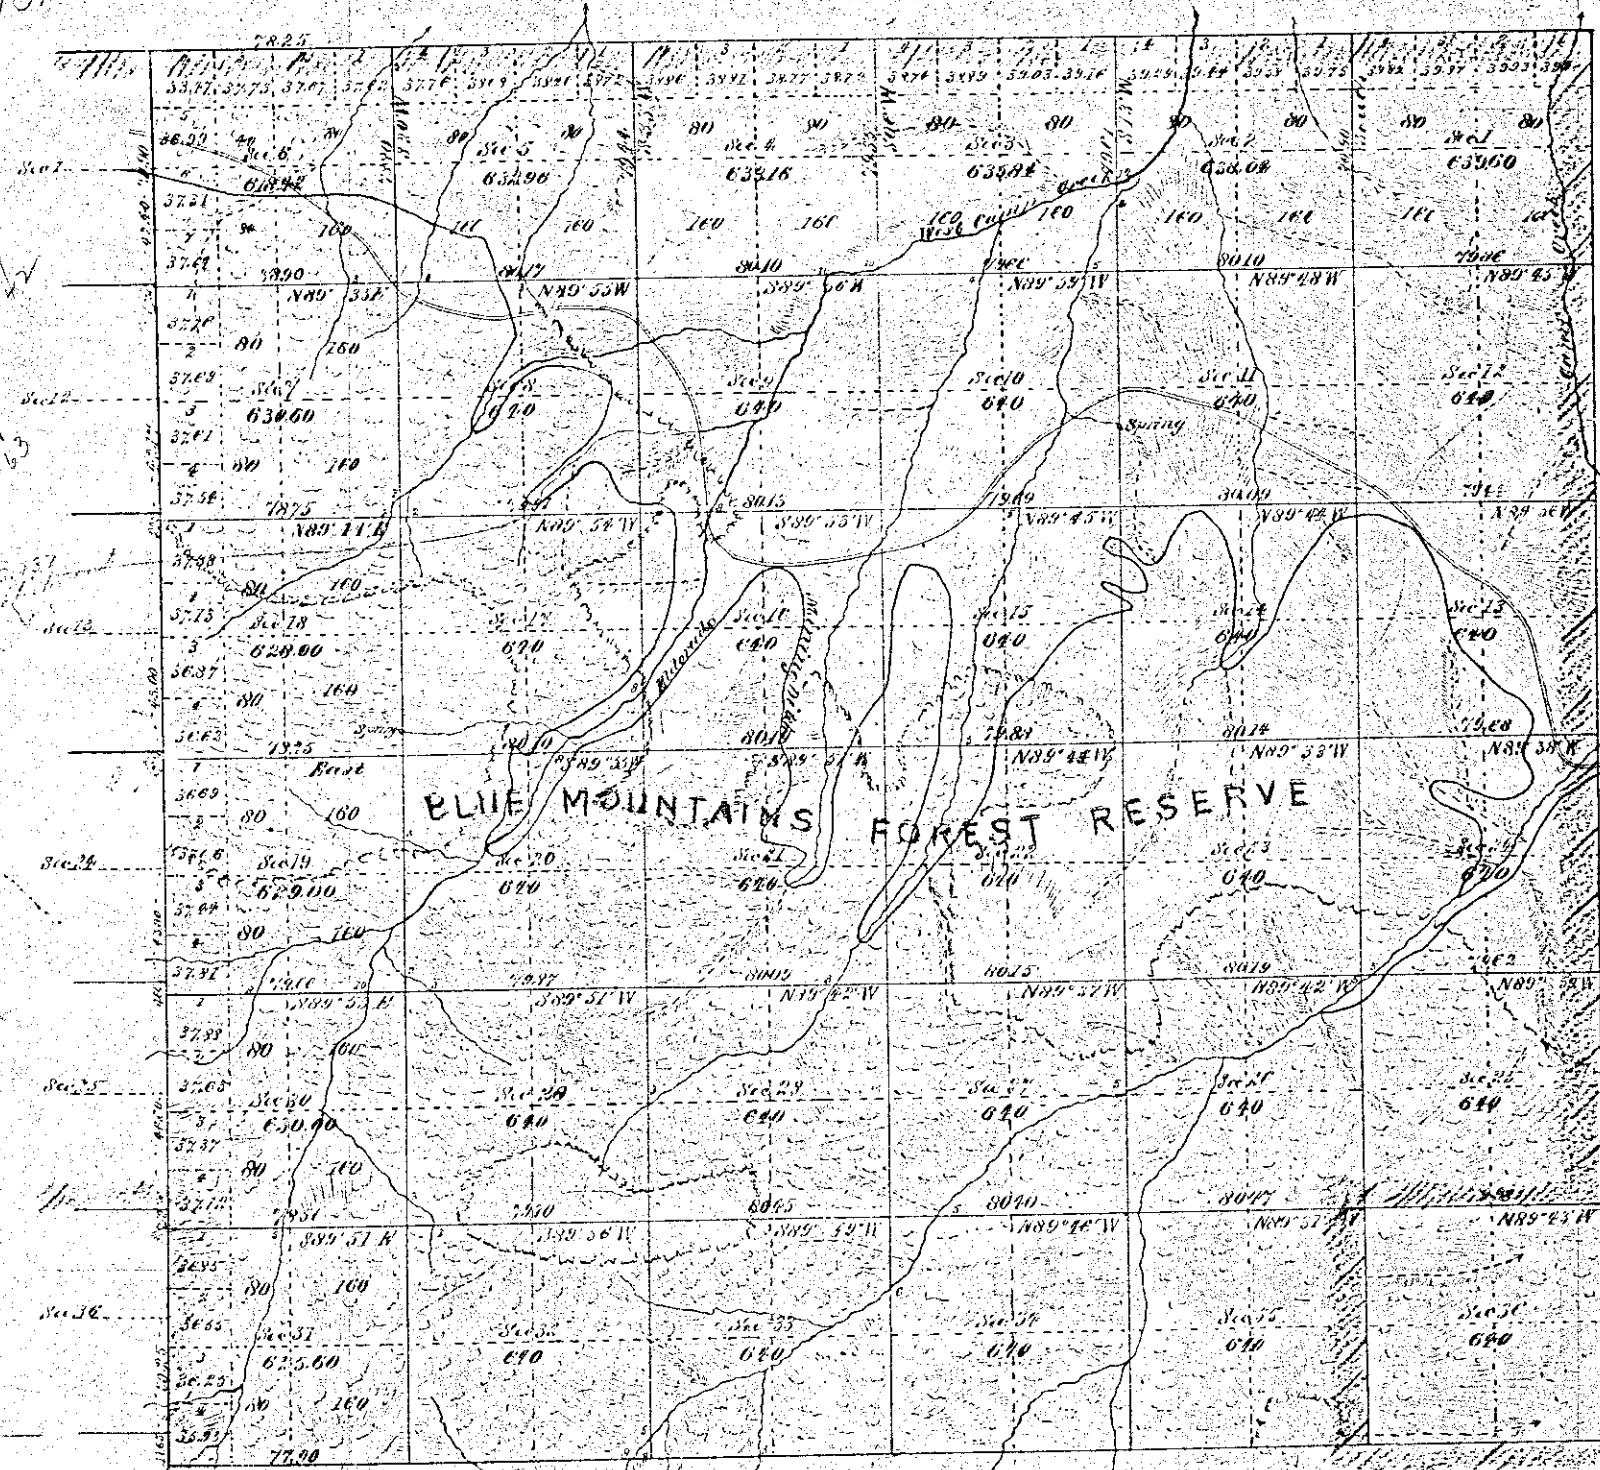

Total number of Acres 22,941.52

SURVEYS DESIGNATED.	BY WHOM SURVEYED.	NO.	DATE OF CONTRACT.	AMOUNT OF SURVEYS.			WHEN SURVEYED.	MEAN DECLINATION.
				Mile.	Chains.	Links.		
Township Lines	Barth P. McCracken	398	July 2, 1892					
Subdivisions	Henry W. Cooke	427	Dec 15, 1881	59	70	56	May 2, 1882	19 East



The above map of the subdivisions of Township No. 14 South of Range No. 37 East of the Willamette Meridian, Oregon, is strictly conformable to the Field Notes of the survey thereof on file in this office, which have been examined and approved.

U. S. Surveyor-General's Office,
Portland, Oregon,
Nov. 20, 1882. J. W. McPherson
Surveyor-General of Oregon

PROCESSED BY THE HON. COMMISSIONER G. L. O. January 19, 1913