



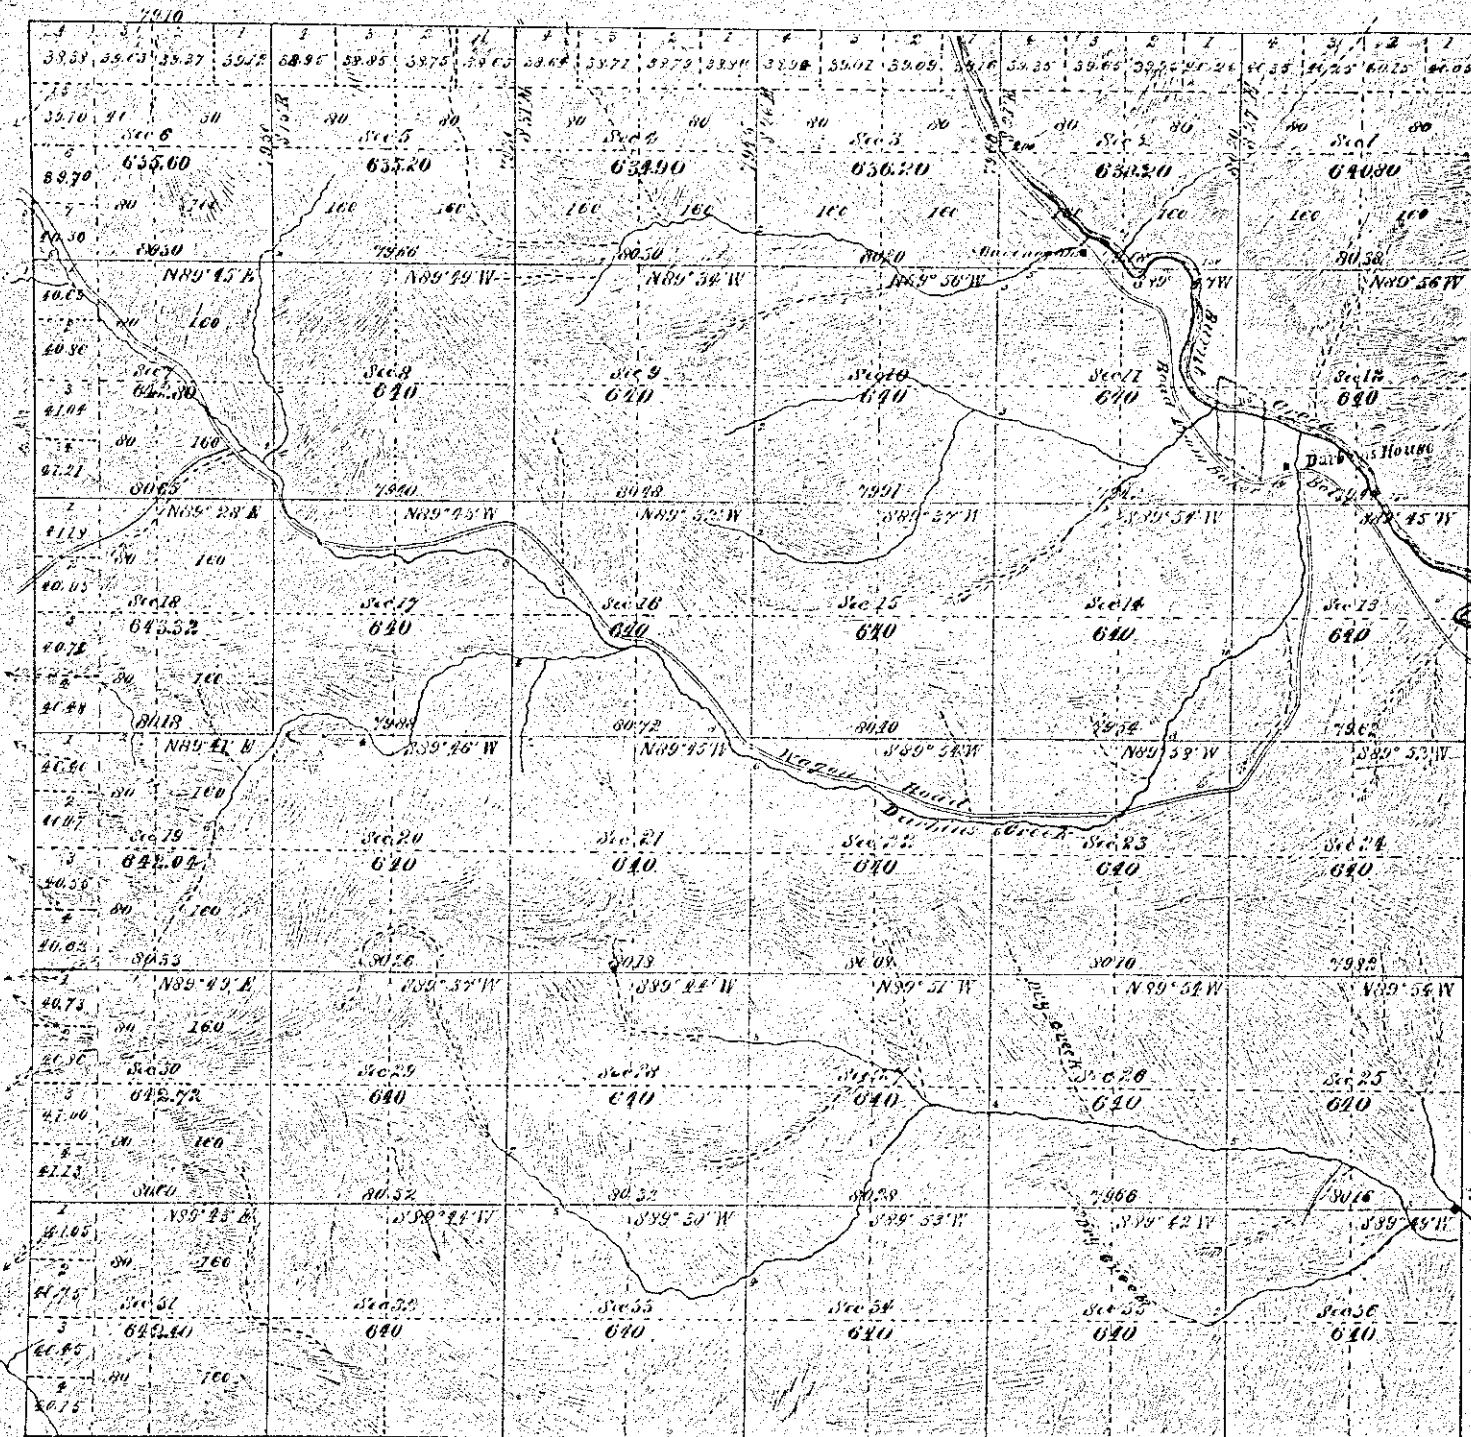

Total number of Acres 45,054.18

SURVEYS DESIGNATED.	BY WHOM SURVEYED.	NO.	DATE OF CONTRACT.	AMOUNT OF SURVEYS.			WHEN SURVEYED.	MEAN DECLINATION.
				Miles.	Chains.	Links.		
Subdivision History of W. B. G.	Harry W. Cooke do do do	427	Dec 15 1897	60	00	52	Aug 20 to 28 1898	20° 52' 30" E
		428	Dec 15 1897	6	00	00		

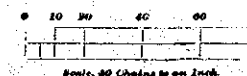

The above map of the subdivisions of Township No. 14 South of Range No. 44 East of the Willamette Meridian, Oregon, is strictly conformable to the Field Notes of the survey thereof on file in this office, which have been examined and approved.
U. S. Surveyor-General's Office,
Portland, Oregon,
Nov. 20, 1898. James C. Tolman
Surveyor-General of Oregon.

ACCEPTED BY THE HON. COMMISSIONER G. L. O. January 19, 1899.