



Township No. 15 South Range No. 36 East Willamette Meridian, Oregon.

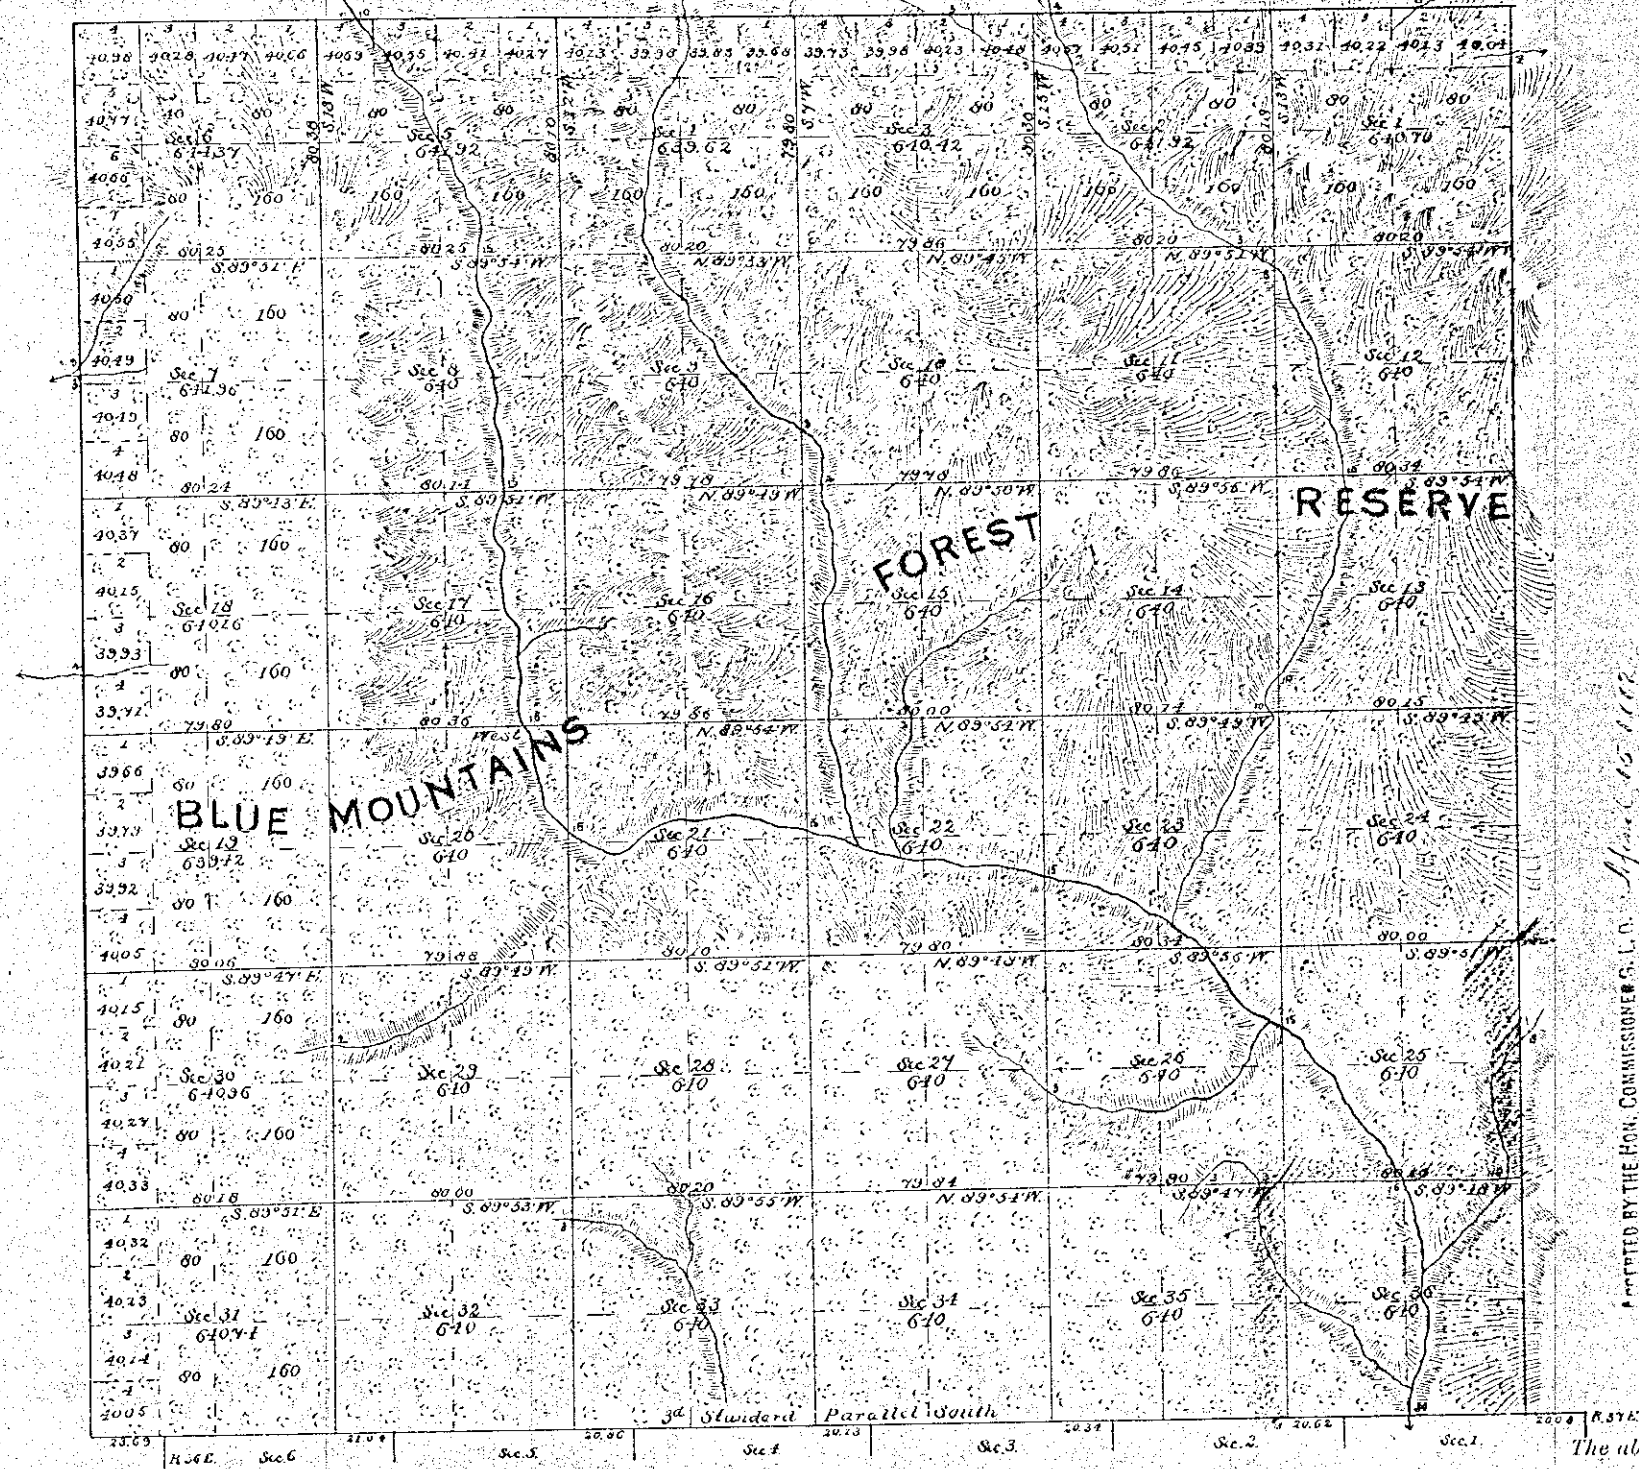

SURVEYS DESIGNATED.	BY WHOM SURVEYED.	NO.	DATE OF CONTRACT.	AMOUNT OF SURVEYS.	WHEN SURVEYED.	MEAN DECLINATION.
Township Lines	Eugene P. M. Cornack	338	July 2, 1881	Mrs. 6	Aug. 24 to Sept. 3, 1881	78° 15' E
Subdivisions	do do do	do	do do do	Chains 60	Links 02 57	

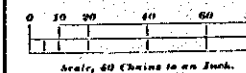

The above Map of the Subdivisions of Township No. 15 South of Range No. 36 East of the Willamette Meridian, Oregon, is strictly conformable to the Field Notes of the survey thereof on file in this Office, which have been examined and approved.
U. S. Surveyor-General's Office,
Portland, Oregon,
March 25, 1882. James C. Belman