



Township No. 15 South Range No. 37 East Willamette Meridian, Oregon.

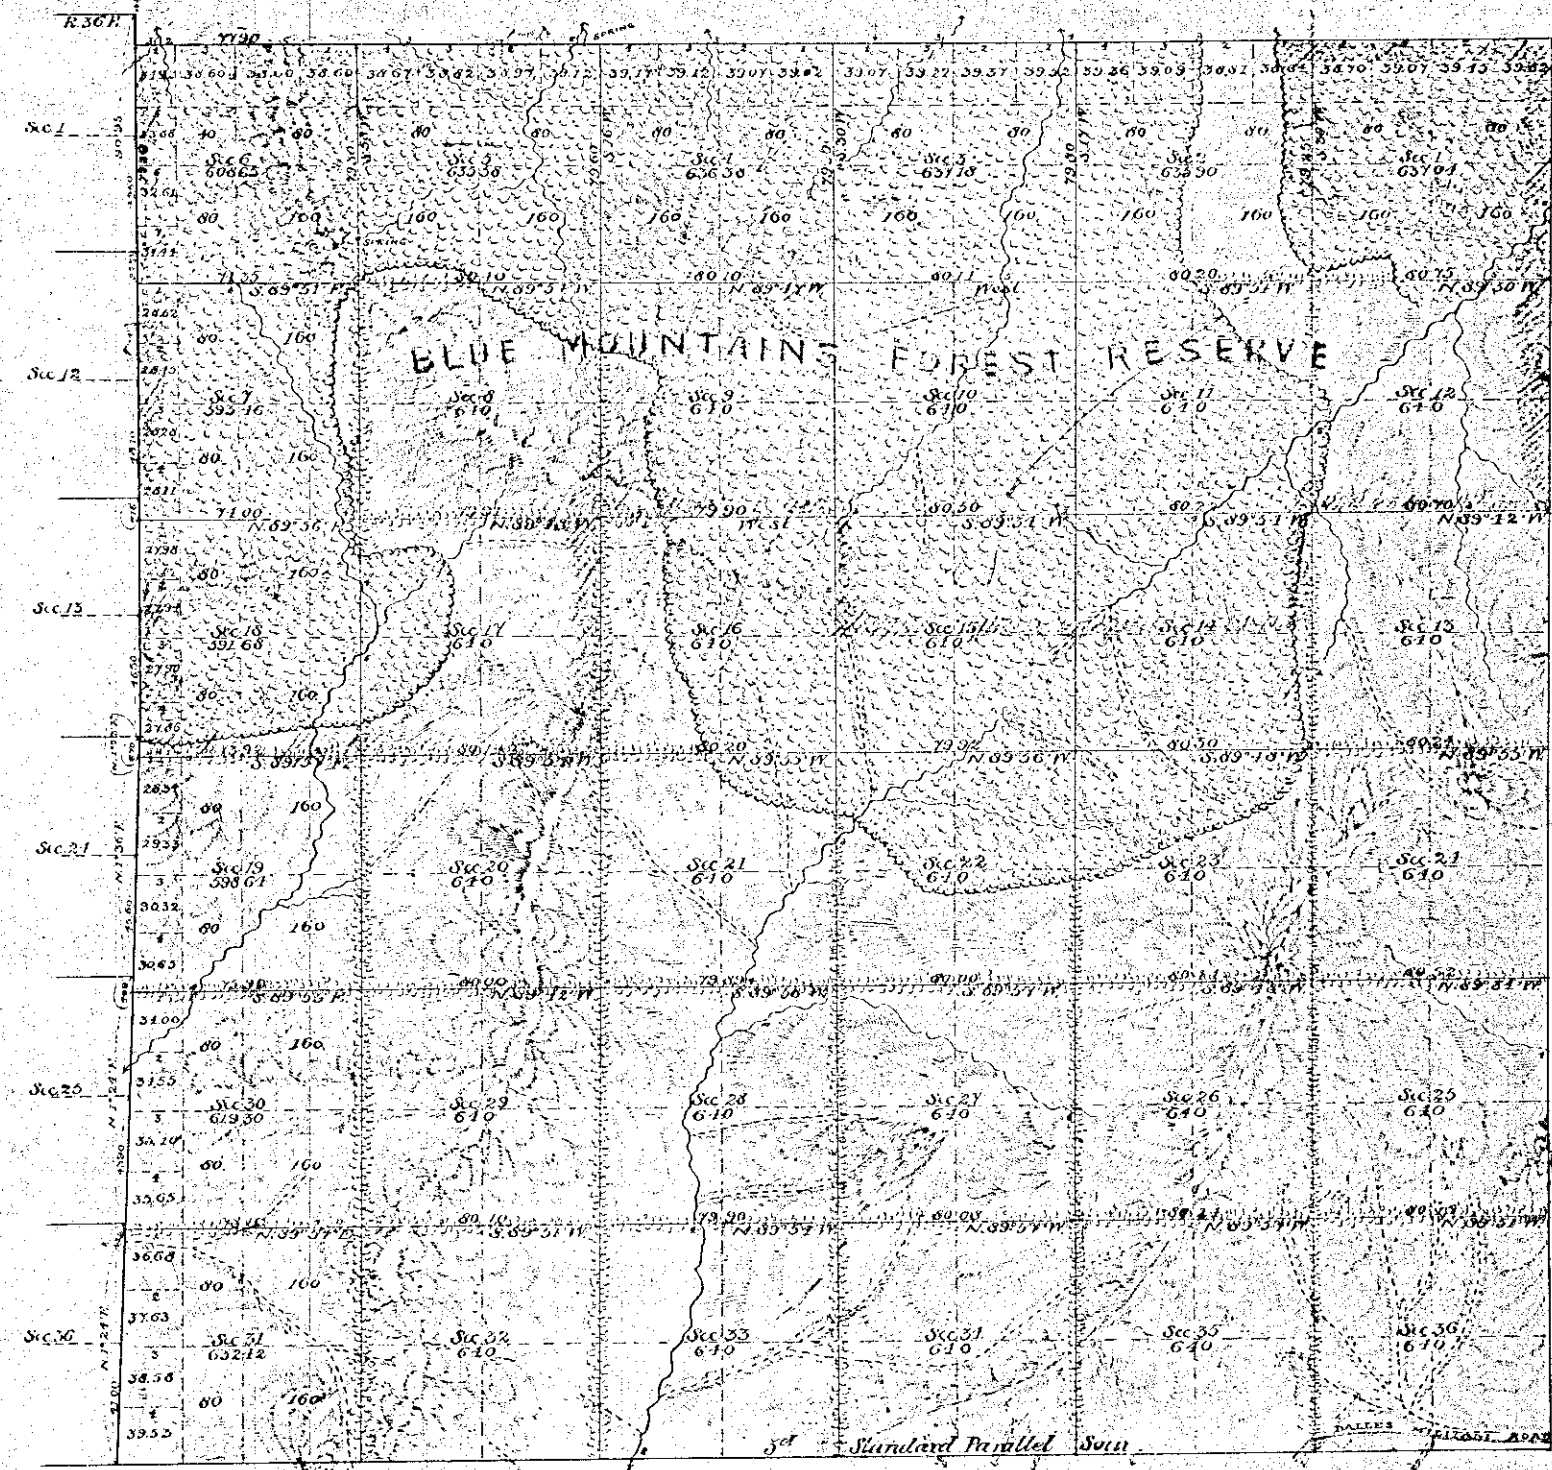

Total number of Acres 22826.25

SURVEYS DESIGNATED.	BY WHOM SURVEYED.	NO.	DATE OF CONTRACT.	Amount of Surveys	WHEN SURVEYED.	MEAN DECLINATION.
Township Lines	Eugene P. McCornack	398	July 2, 1881.	Mile. Chs. Ls.		
Subdivisions	Henry W. Cooke	312	Aug 23, 1881.	53 58 66	Sept. 15 to 27, 1881	13° E.
Resurvey of West Boundary		427	Dec. 15, 1881.	6 10 35		

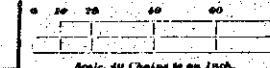

The above map of the Subdivisions of Township No. 15 South of Range No. 37 East of the Willamette Meridian, Oregon, is strictly conformable to the Field Notes of the survey thereof on file in this office, which have been examined and approved.
U. S. Surveyor-General's Office,
Portland, Oregon,
Dec. 14, 1884
James G. Tolman
Surveyor-General of Oregon.

ACCEPTED BY THE HON. COMMISSIONER G. L. G. [Signature]