

81-24-18

File No. 42132

OREGON STATE HIGHWAY DEPARTMENT

Filing Map For

RIGHT OF WAY

From

U.S. GOVERNMENT

BUBBS RANCH-WEATHERBY SECT.

OLD OREGON TRAIL HIGHWAY

BAKER COUNTY

Scale 1"=300' October, 1967

DRG. NO. IOC-46-18

R/W Map 8B-30-5 April 1964

STATE OF OREGON }
County of Marion } ss.


I, F. B. Klaboe, state that I am an Assistant State Highway Engineer for the OREGON STATE HIGHWAY COMMISSION, hereinafter designated the "applicant"; that the survey of the right of way of the Bubbs Ranch-Weatherby Section of the Old Oregon Trail Highway, a distance of approximately 4.11 miles, was begun under the direction of W. C. Williams, then State Highway Engineer of the applicant, and completed under the direction of Lloyd P. Shaw as an Assistant State Highway Engineer of the applicant and under its authority, commencing on the 5th day of December, 1958, and ending on the 9th day of March, 1964, and that a portion of such survey is accurately represented on this map.

OREGON STATE HIGHWAY COMMISSION, Applicant
By F. B. Klaboe
F. B. Klaboe, Asst. State Highway Engineer

I, Floyd A. Query, do hereby certify that I am the Secretary of the OREGON STATE HIGHWAY COMMISSION, hereinafter designated the "applicant"; that F. B. Klaboe, who subscribed the foregoing affidavit, is an Assistant State Highway Engineer for the applicant; that the survey of the right of way for the Old Oregon Trail Highway, a portion of which is represented on this map, was begun under the direction of W. C. Williams, then State Highway Engineer, and completed under the direction of Lloyd P. Shaw as an Assistant State Highway Engineer of the applicant, and under the authority of the applicant, as the approximate final location of the right of way of the Bubbs Ranch-Weatherby Section, a distance of approximately 4.11 miles; and that this map has been prepared to be filed for the approval of the Secretary of the Interior, in order that the applicant may obtain the benefits of Section 317, Public Law 85-767 (72 Stat. 885-916), approved August 27, 1958.

OREGON STATE HIGHWAY COMMISSION, Applicant
By Floyd A. Query
Floyd A. Query, Secretary

ATTEST: C. H. Head

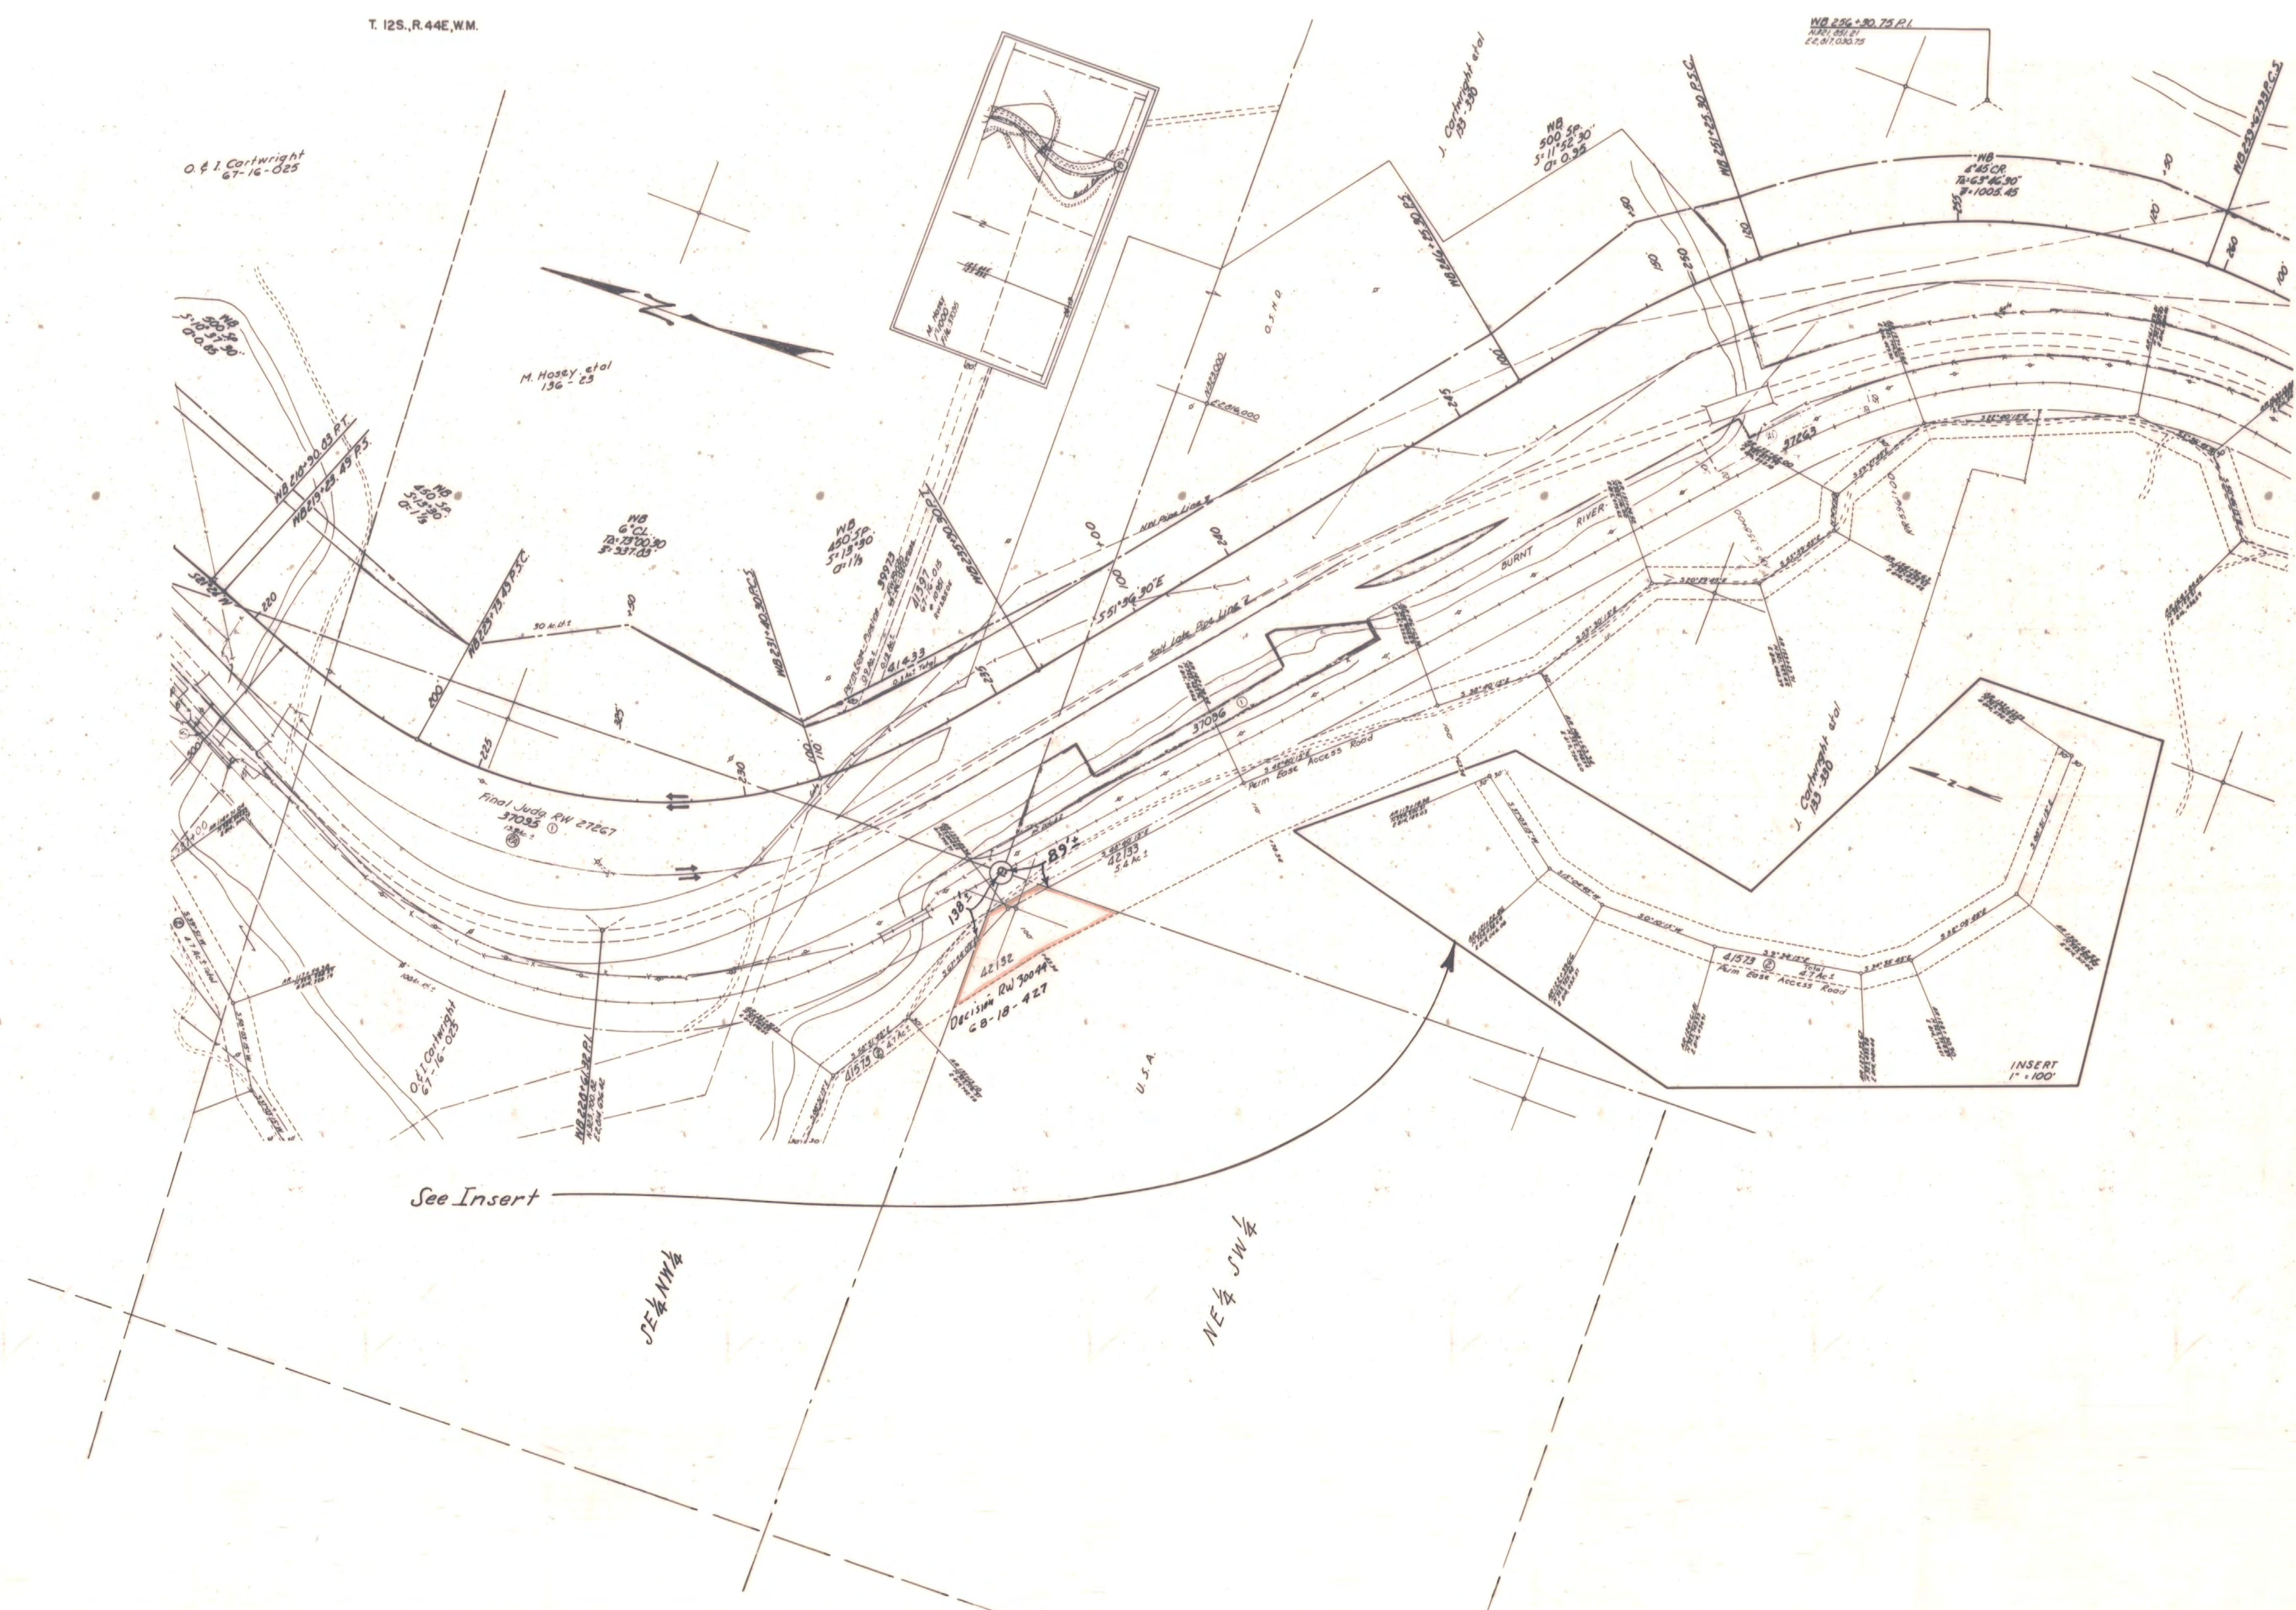

81-24-18