

IOC-43-5

File No. 36093

OREGON STATE HIGHWAY DEPARTMENT

Filing Map For

RIGHT OF WAY

From

U.S. GOVERNMENT

OXMAN-BUBBS RANCH SECTION

OLD OREGON TRAIL HIGHWAY

BAKER COUNTY

Scale 1" = 300' April, 1964

DRG. NO. IOC-43-5

R/W Map 8B-21-19 April 1963
R/W Map 8B-28-14 April 1963
R/W Map 8B-29-1 July 1963
Revised July 1965

STATE OF OREGON } ss.
County of Marion }


I, Lloyd P. Shaw, state that I am Assistant State Highway Engineer for the OREGON STATE HIGHWAY COMMISSION, hereinafter designated the "applicant"; that the survey of the right of way of the Old Oregon Trail Highway, from Oxman to Bubbs Ranch, a distance of approximately 6.4 miles, was begun under the direction of W.C. Williams as chief engineer, and completed under my direction as Assistant State Highway Engineer of the applicant and under its authority, commencing on the 16th day of January, 1961, and ending on the 17th day of January, 1964, and that a portion of such survey is accurately represented on this map.

OREGON STATE HIGHWAY COMMISSION, Applicant
By *Lloyd P. Shaw*
Lloyd P. Shaw, Asst. State Highway Engineer

I, Floyd A. Query, do hereby certify that I am the Secretary of the OREGON STATE HIGHWAY COMMISSION, hereinafter designated the "applicant"; that Lloyd P. Shaw, who subscribed the foregoing affidavit, is Assistant State Highway Engineer for the applicant; that the survey of the right of way for the Old Oregon Trail Highway, a portion of which is represented on this map, was begun under the direction of W.C. Williams, as chief engineer, and completed under my direction as Assistant State Highway Engineer of the applicant, and under the authority of the applicant, as the approximate final location of the right of way from Oxman to Bubbs Ranch, a distance of approximately 6.4 miles; and that this map has been prepared to be filed for the approval of the Secretary of the Interior, in order that the applicant may obtain the benefits of Section 317, Public Law 85-767 (72 Stat. 885-916), approved August 27, 1956.

OREGON STATE HIGHWAY COMMISSION, Applicant
By *Floyd A. Query*
Floyd A. Query, Secretary

ATTEST: *C. A. Head*



IOC-43-5