
QF

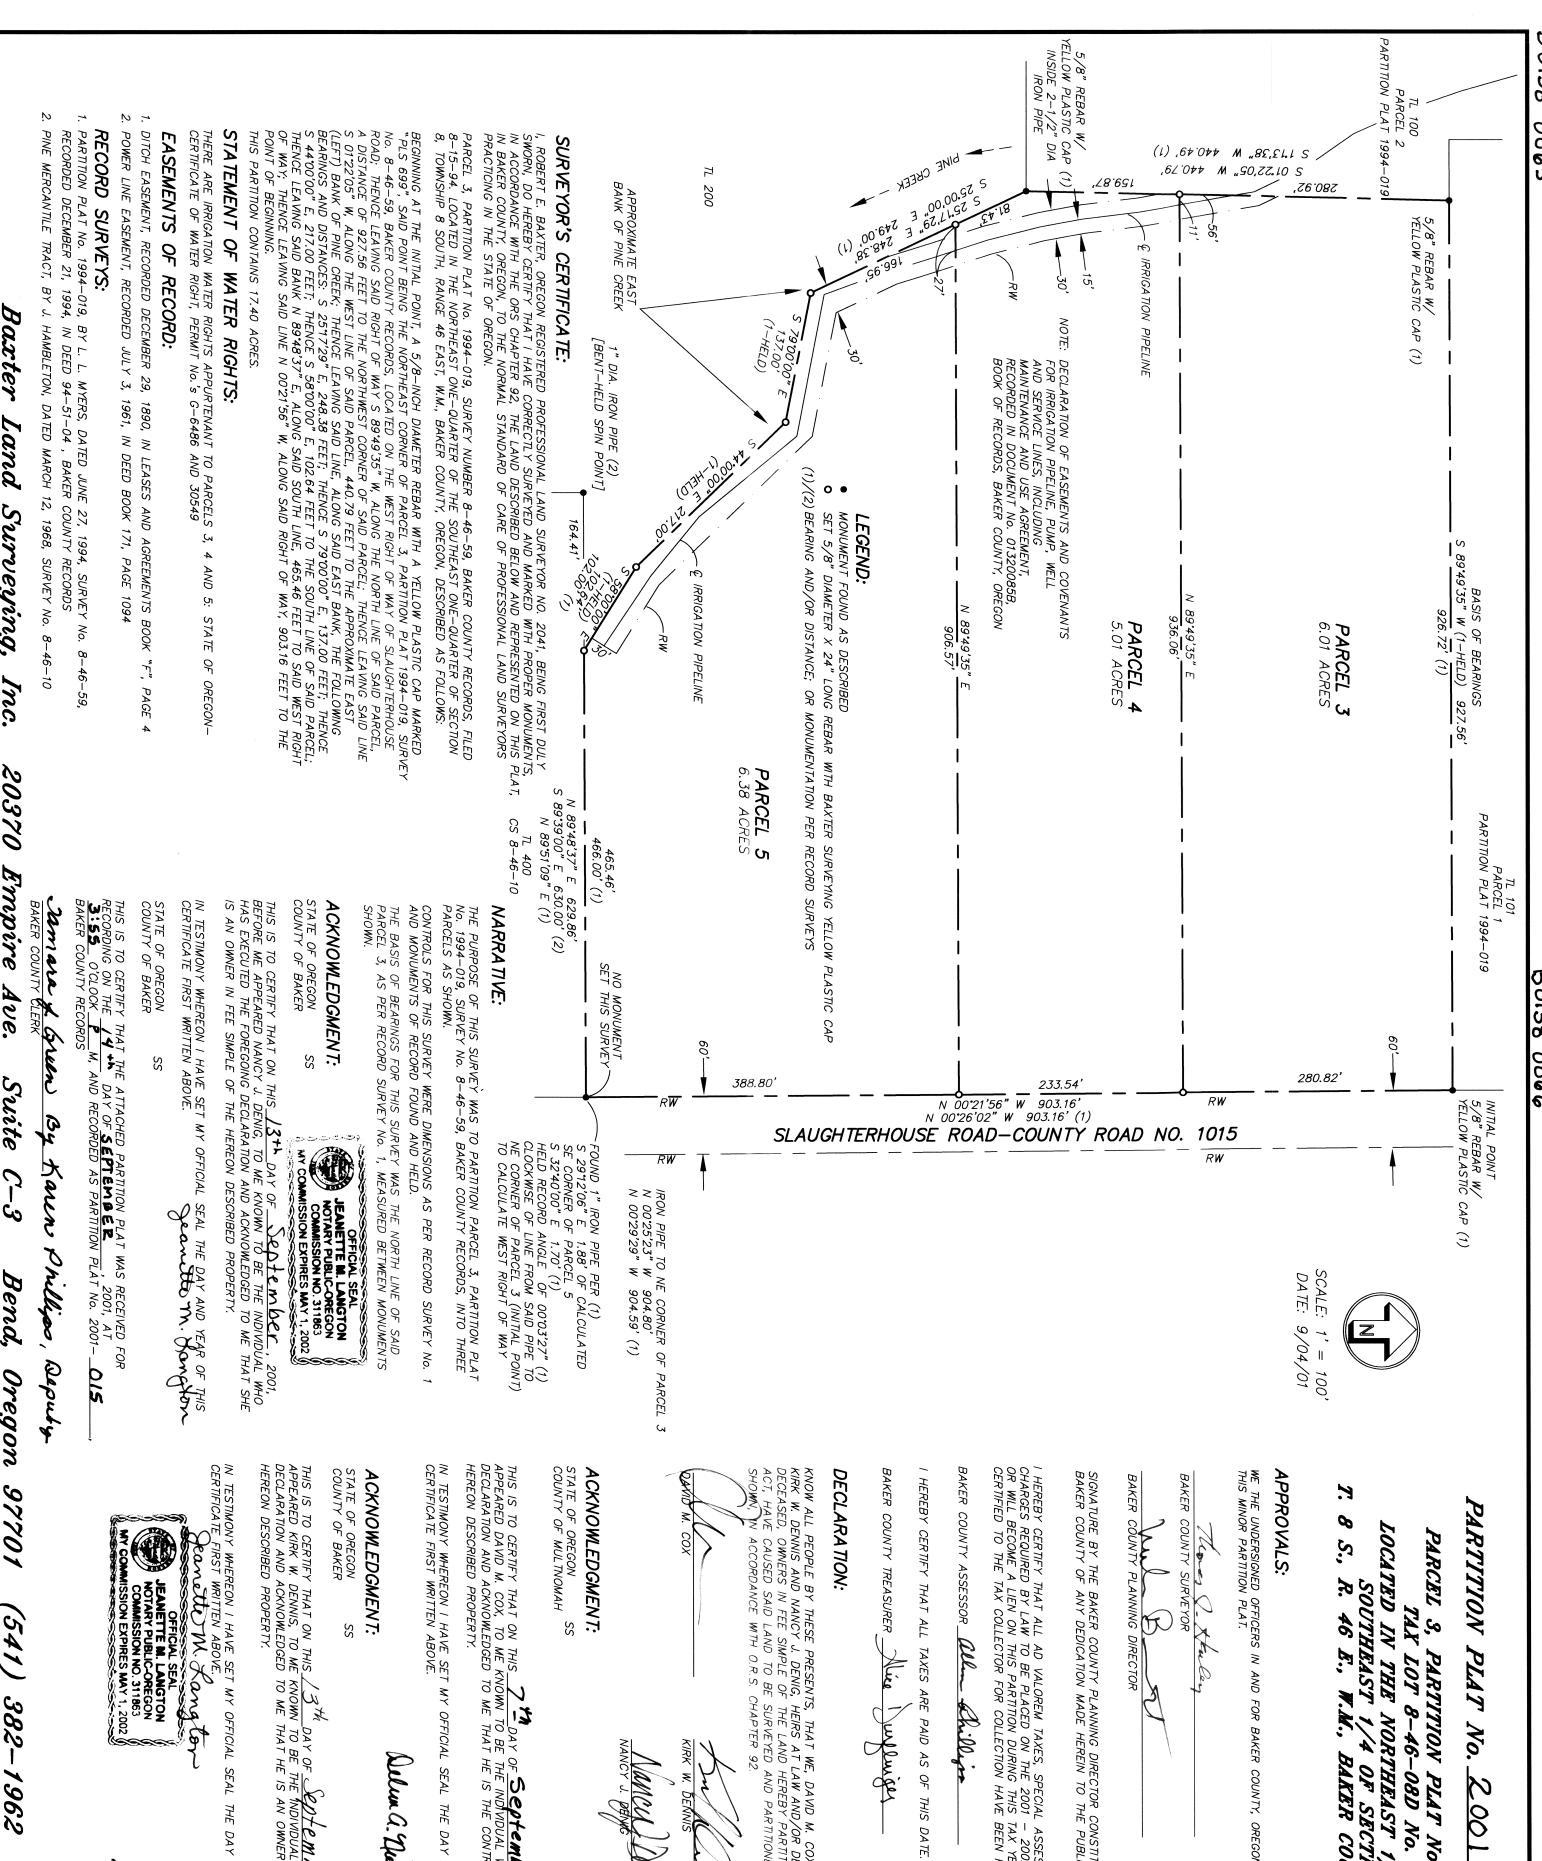

PARTITION PLAT No. 2001-015

8 LOCATED IN THE NORTHEAST 1/4 OF SOUTHEAST 1/4 OF SECTION 8, 8 S., R. 46 E., W.M., BAKER COUNTY, PARCEL 3, 3, PARTITION PLAT No. 19. TAX LOT 8-46-08D No. 102 1994-019 ORECON THE

APPROVALS:

WE THE UNDERSIGNED OFFICERS IN AND FOR BAKER COUNTY, OREGON, DO HEREBY APPROVE THIS MINOR PARTITION PLAT.

BAKER COUNTY SURVEYOR BAKER COUNTY PLANNING DIRECTOR 9-1 DATE DA TE 9-14-2001 200)

SIGNATURE BY THE BAKER COUNTY PLANNING DIRECTOR CONSTITUTES ACCEPTANCE BY BAKER COUNTY OF ANY DEDICATION MADE HEREIN TO THE PUBLIC.

I HEREBY CERTIFY THAT ALL AD VALOREM TAXES, SPECIAL ASSESSMENTS, FEES AND OTHER CHARGES REQUIRED BY LAW TO BE PLACED ON THE 2001 — 2002 TAX ROLL WHICH BECAME OR WILL BECOME A LIEN ON THIS PARTITION DURING THIS TAX YEAR, BUT NOT YET CERTIFIED TO THE TAX COLLECTOR FOR COLLECTION HAVE BEEN PAID TO ME. all Rillian

منالخ

melmaes

9. 14. 01 DATE

KNOW ALL PEOPLE BY THESE PRESENTS, THAT WE, DAVID M. COX, CONTRACT PURCHASER; KIRK W. DENNIS AND NANCY J. DENIG, HEIRS AT LAW AND/OR DEVISEES OF VERNON D. DE DECEASED, OWNERS IN FEE SIMPLE OF THE LAND HEREBY PARTITIONED, AS A FREE AND VACTOR CAUSED SAID LAND TO BE SURVEYED AND PARTITIONED INTO THREE PARCELS SHOWN, IN ACCORDANCE WITH O.R.S. CHAPTER 92.

ACKNOWLEDGMENT:

STATE OF OREGON SS

THIS IS TO CERTIFY THAT ON THIS **7 th**APPEARED DAVID M. COX, TO ME KNOWN TO BE THE INDIVIDUAL WHO HAS EXECUTED THE FOREGOING
DECLARATION AND ACKNOWLEDGED TO ME THAT HE IS THE CONTRACT PURCHASER OF THE
HEREON DESCRIBED PROPERTY.

IN TESTIMONY WHEREON I HAVE SET MY OFFICIAL SEAL THE DAY AND YEAR OF THIS CERTIFICATE FIRST WRITTEN ABOVE.

OFFICIAL SEAL
OF

THIS IS TO CERTIFY THAT ON THIS 13^{th} DAY OF SOPTEMBLE., 2001, BEFORE ME APPEARED KIRK W. DENNIS, TO ME KNOWN TO BE THE INDIVIDUAL WHO HAS EXECUTED THE FOREGOING DECLARATION AND ACKNOWLEDGED TO ME THAT HE IS AN OWNER IN FEE SIMPLE OF THE HEREON DESCRIBED PROPERTY.





Empire Ave. Suite 97701

Land

C-3 Bend, Oregon

541)

382-

1962