


T12S R37E

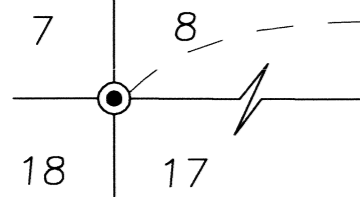

CS#12-37-60

(S89°50'W 2651.22)
1(N89°14'09'E)
S89°43'26"E 2630.02

N89°43'26"W 820.00
2(WEST 820)

8
1/4 COR.
2(N17°31'00"E)
5 1/2
17
Found witness corner monument N89°34'00"E 10.00 ft. from 1/4 corner position.
CS#12-37-61

LAND PARTITION PLAT NO. P2011-005

SITUATED IN THE NW1/4 OF SECTION 17,
T12S, R37E, W.M.,
BAKER COUNTY, OREGON

Survey Completed May 17, 2011


Sheet 1 of 2

Parcel 1
UNSURVEYED
15.90 Acres ±

Parcel 3
2.64 Acres

Parcel 2
2.50 Acres

Initial Point
Point being 732.44 ft. South and 1348.55 ft. East of the NW corner of Section 17.

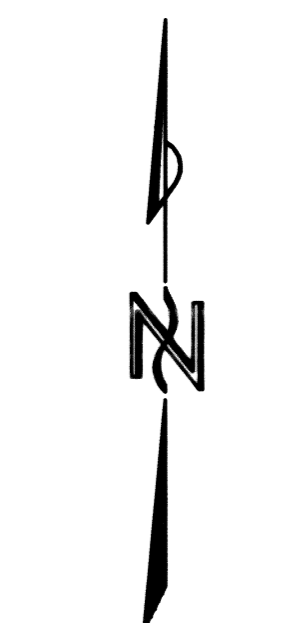

Scale 1"=100'

BASIS OF BEARINGS
SURVEY NO. 12-37-3

LEGEND

- Found 2 1/2" aluminum pipe with attached 2 1/2" aluminum cap, see Survey No. 12-37-60 & 12-37-61.
- Found 5/8" iron pin, see Survey No. 12-37-3.
- Found 5/8" iron pin, see Survey No. 12-37-82
- Set 5/8"x30" iron pin with attached red plastic cap marked CORNERSTONE SURVEYING, INC.
- () GLO record bearing and distance.
- 1() Survey No. 12-37-3 record bearing and distance.
- 2() Deed record bearing and distance.
- 3() Survey No. 12-37-82 record bearing and distance.

REGISTERED PROFESSIONAL LAND SURVEYOR

Jack L. Watson
OREGON
SEPT 19, 1995
JACK L. WATSON
2734

Renewal Date 6/30/2012

Note: Sewage disposal shall be provided by a DEQ approved sanitary sewage disposal system for each parcel.

Not A Part

Not A Part

Rattlesnake Lane
50' wide
See Deed 93-42-084

Existing Road

Not A Part

Not A Part

