


**HANLEY ENGINEERING, INC.**  
 P.O. BOX 701, 2043 MAIN STREET, BAKER CITY, OREGON 97814 (541) 523-3803

**REPLAT NO. P2012-007**  
**REPLAT OF UNSURVEYED PARCEL TWO OF PARTITION PLAT NO. P2005-005.**  
**LAND LOCATED IN SECTIONS 15, 16, 17, T. 8 S., R. 39 E.,**  
**WILLAMETTE MERIDIAN, BAKER COUNTY, OREGON.**  
**OCT. 15, 2012**

**T. 8 S., R. 39 E., W.M.**

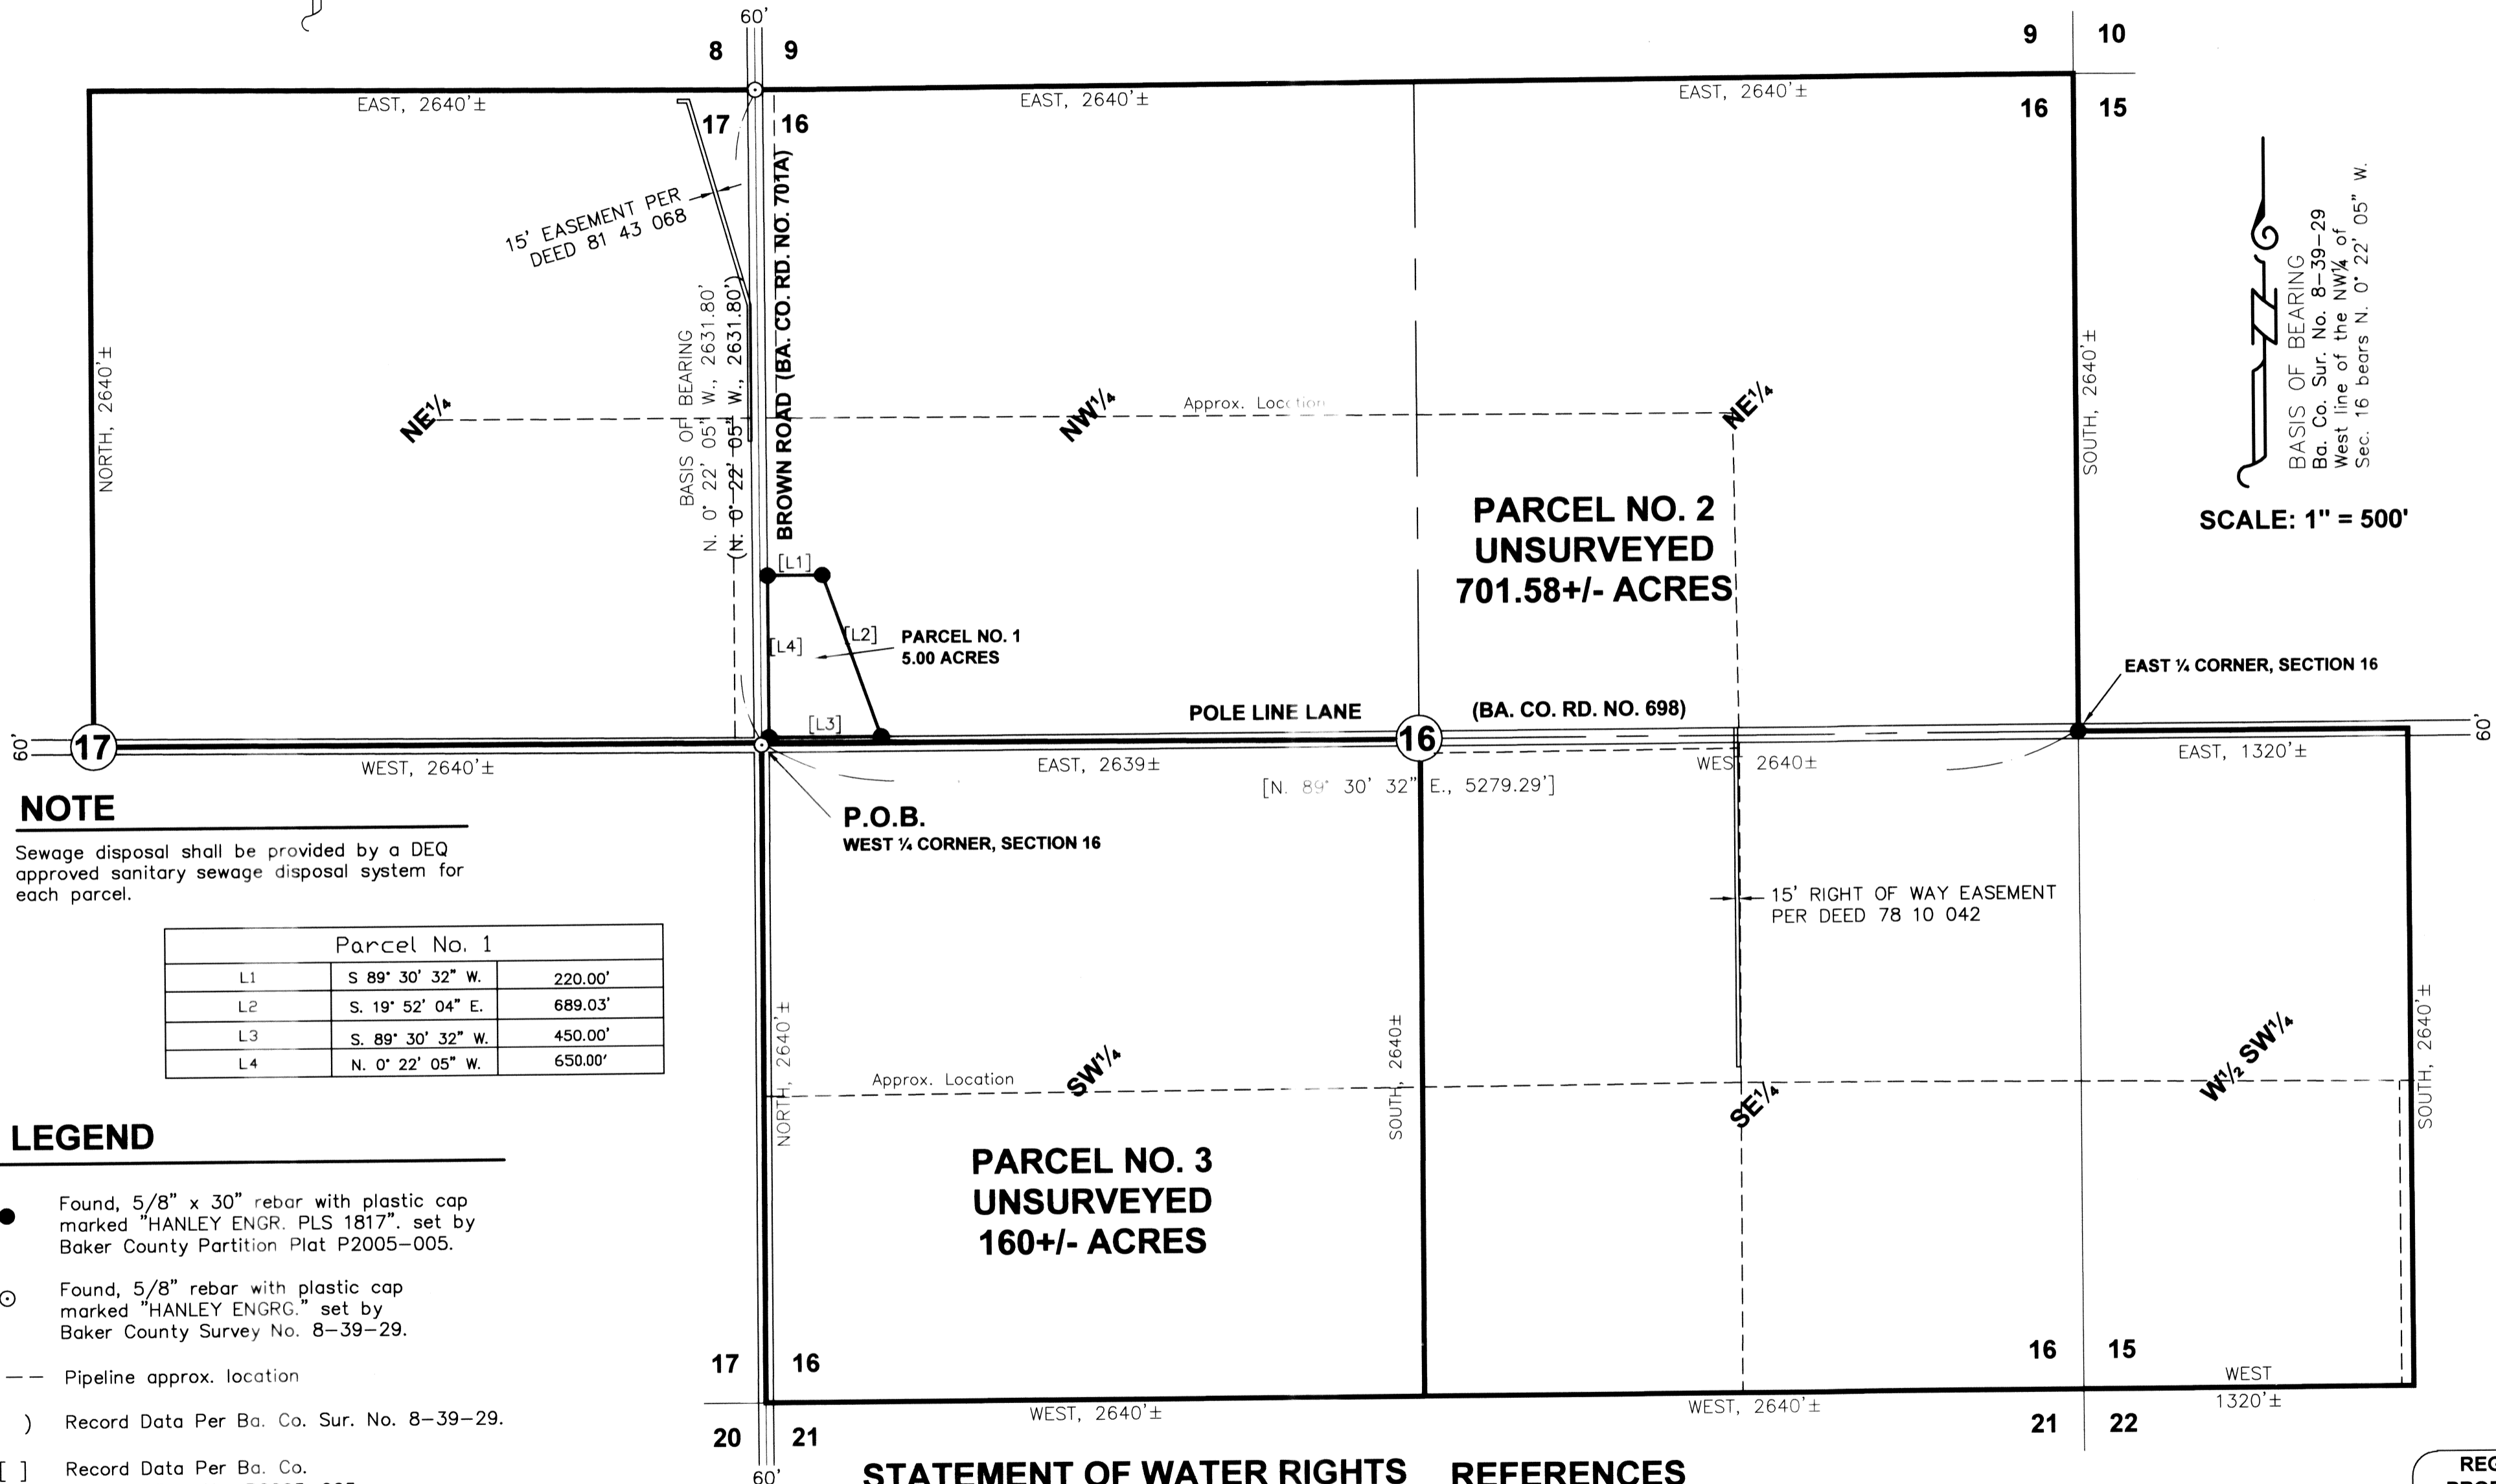

**NOTE**

Sewage disposal shall be provided by a DEQ approved sanitary sewage disposal system for each parcel.

| Parcel No. 1 |                   |         |
|--------------|-------------------|---------|
| L1           | S 89° 30' 32" W.  | 220.00' |
| L2           | S. 19° 52' 04" E. | 689.03' |
| L3           | S. 89° 30' 32" W. | 450.00' |
| L4           | N. 0° 22' 05" W.  | 650.00' |

**LEGEND**

- Found, 5/8" x 30" rebar with plastic cap marked "HANLEY ENGR. PLS 1817". set by Baker County Partition Plat P2005-005.
- Found, 5/8" rebar with plastic cap marked "HANLEY ENGRG." set by Baker County Survey No. 8-39-29.
- Pipeline approx. location
- ( ) Record Data Per Ba. Co. Sur. No. 8-39-29.
- [ ] Record Data Per Ba. Co. Partition Plat No. P2005-005.

**STATEMENT OF WATER RIGHTS**

The following water rights are appurtenant to this partition plat:

|         |              |
|---------|--------------|
| 81123   | Primary      |
| T-9613  | Primary      |
| 52712   | Supplemental |
| 52848   | Supplemental |
| 52849   | Supplemental |
| T-10134 | Supplemental |

**REFERENCES**

- Baker County Partition Plat No. P2005-05
- Baker County Survey No. 8 39 29
- Baker County Deed Bk. 60 Pg. 522
- Baker County Deed No. 78 10 042
- Baker County Deed No. 79 30 179
- Baker County Deed No. 81 43 068
- Baker County Deed No. 85 03 065
- Baker County Deed No. B05 13 0062
- Baker County Deed No. B05 29 0382
- Baker County Deed No. B05 29 0386
- Baker County Deed No. B05 29 0374
- Baker County Deed No. B05 50 0317
- Baker County Staff Report: RP-12-001
- Elkhorn Title Company Report: File No. 00019910

REGISTERED  
 PROFESSIONAL  
 LAND SURVEYOR

*Thomas J. Hanley*  
**OREGON**  
 JULY 13, 1979  
**THOMAS J. HANLEY**  
 1817

Renews June 30, 2013