

# BAKER CITY, BAKER COUNTY, OREGON IN THE SW<sup>1</sup>/<sub>4</sub>NW<sup>1</sup>/<sub>4</sub> OF SECTION 16, T. 9 S. R. 40 E., W.M.

**HANLEY ENGINEERING, INC.**  
2043 MAIN STREET  
P.O. BOX 701  
BAKER CITY, OREGON 97814  
(541) 523-3803

### REFERENCES

- Baker County Survey No. 9-40-24BC
- Baker County Survey No. 9-40-25BC
- Baker County Survey No. 9-40-165BC
- Baker County Survey No. 9-40-180BC
- Baker County Survey No. 9-40-489
- Baker County Survey No. 9-40-586
- Baker County Survey No. 9-40-638MP  
(Baker County PP 2007-012)
- Baker County Survey Deed Book L, Page 88
- Baker County Deed No. 95 29 079
- Baker County Deed No. B02 22 0137
- Baker County Deed No. B09 03 0173

## REPLAT NO. P2020-002

### SURVEYOR'S CERTIFICATE

I, Thomas J. Hanley, a registered professional land surveyor in the State of Oregon, do hereby certify that I have correctly surveyed and platted two parcels of land on this replat in accordance with O.R.S. Chapter 92. The boundary of the replat is as follows:  
Parcel 1 of Partition Plat 2007-012, records of Baker County, Oregon, being located in the Southwest quarter of the Northwest quarter of Section 16, Township 9 South, Range 40 East, Willamette Meridian, in Baker City, Oregon, Said parcel containing 10,000 square feet, more or less.

Subject to any easements or right of ways.

### NARRATIVE

The purpose of this replat for Derral & Esther Dew is to replat the above described land into two parcels. Monumentation described in Baker County Survey No. 9-40-638MP was recovered. Baker County Deed No. B09 03 0173 and Baker County Partition Plat No. P2007-012 provided the property descriptions for the subject property.

### DECLARATION

Know all people by these presents that Derral and Esther Dew are the owners of the land represented on this replat, and more particularly described in the accompanying Surveyor's Certificate and have caused the same to be replatted into two parcels as shown, in accordance with O.R.S. Chapter 92.

Derral Dew  
Derral Dew

Esther Dew  
Esther Dew

### ACKNOWLEDGMENT

State of Oregon } S.S.  
County of Baker }

On Feb 6, 2020 before me did personally appear the within named Derral and Esther Dew who acknowledged to me that they executed the same freely and voluntarily.



Jeri Shaffer  
NOTARY PUBLIC  
My Commission Expires 9-9-2022

### APPROVALS

We the undersigned officers in and for Baker City and County, Oregon do hereby approve this replat.

Baker City Surveyor by: William D. Fink; Date Feb 5<sup>th</sup>, 2020

Baker City Planning by: Haley Dew; Date Feb 6, 2020


I hereby certify that all taxes for subject property have been paid as required.

Baker County Tax Collector by: Alie Sulmasy; Date 2-6-20

State of Oregon } S.S.  
County of Baker }

I do hereby certify that this replat was received for recording on the 6<sup>th</sup> day of February, 2020 at 10:05 o'clock A m., and recorded in Baker County records and is hereby approved.

Baker County Clerk by: Stephanie Kirby by Karen Phillips, Deputy

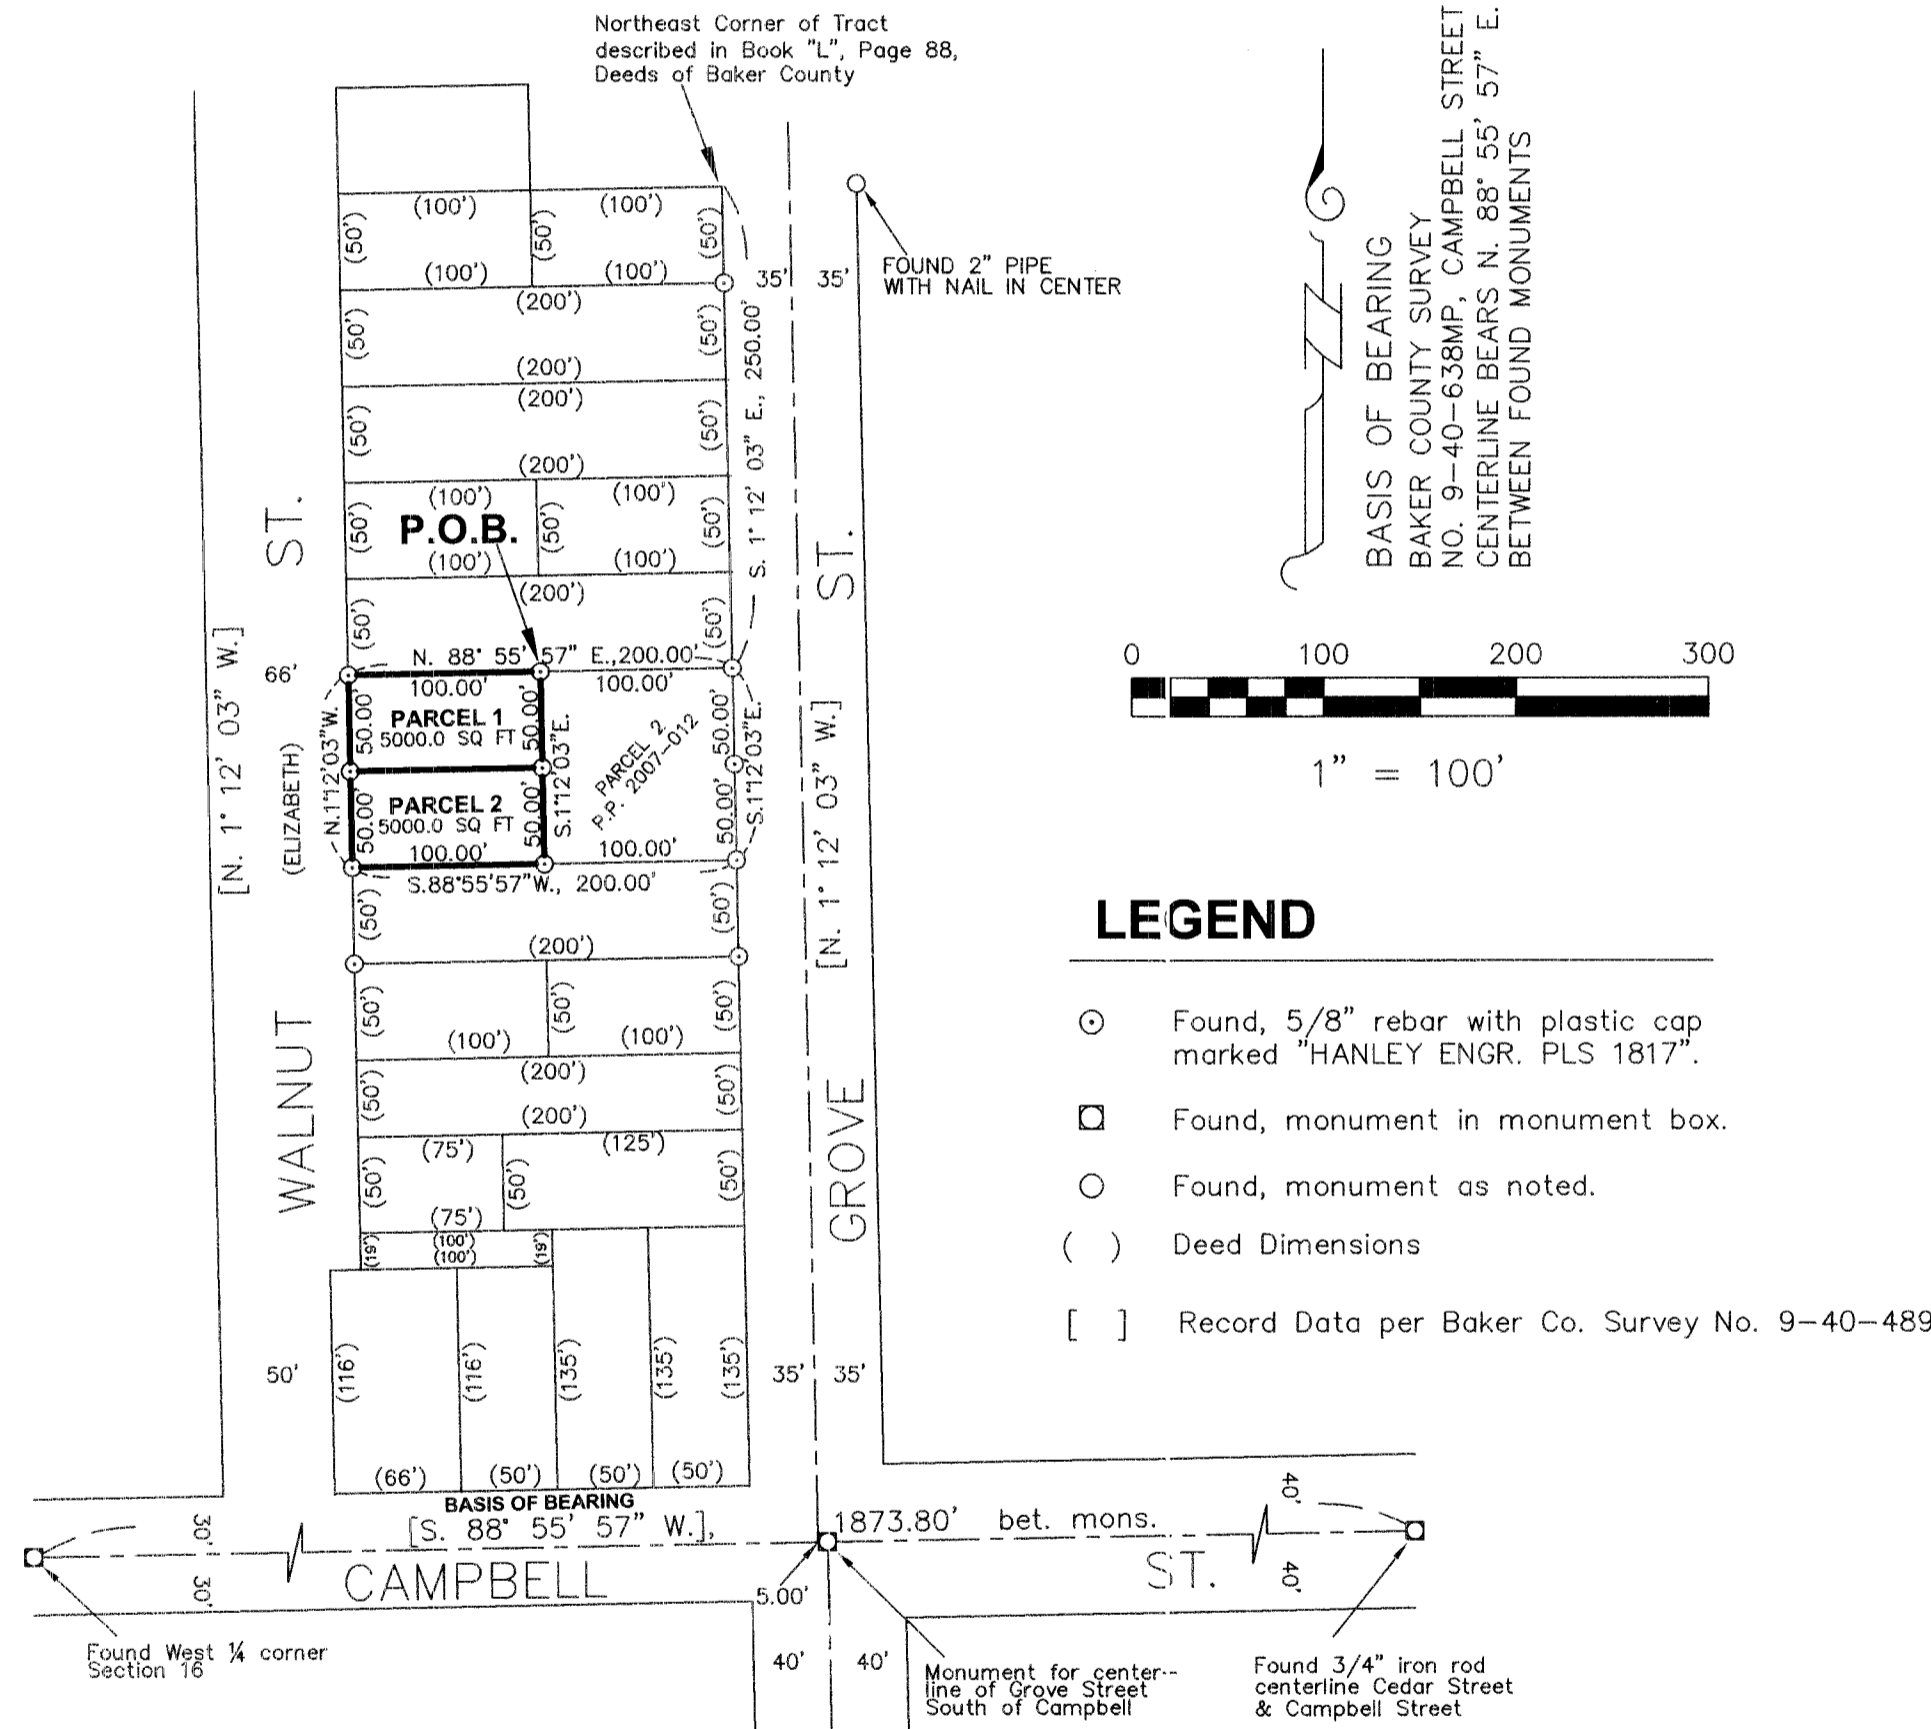

HANLEY ENGINEERING, INC.  
2043 MAIN STREET  
BAKER CITY, OREGON

REGISTERED  
PROFESSIONAL  
LAND SURVEYOR

Thomas J. Hanley  
OREGON  
JULY 13, 1979  
THOMAS J. HANLEY  
1817

Renews June 30, 2021