
Sheet 1 of 2 B22 44 0322

MEASURE 49 CLAIM E119873

PARTITION PLAT NUMBER P2022-006


Situated in Sections 2 and 3, Township 7 South, Range 38 East of the Willamette Meridian, Baker County, Oregon

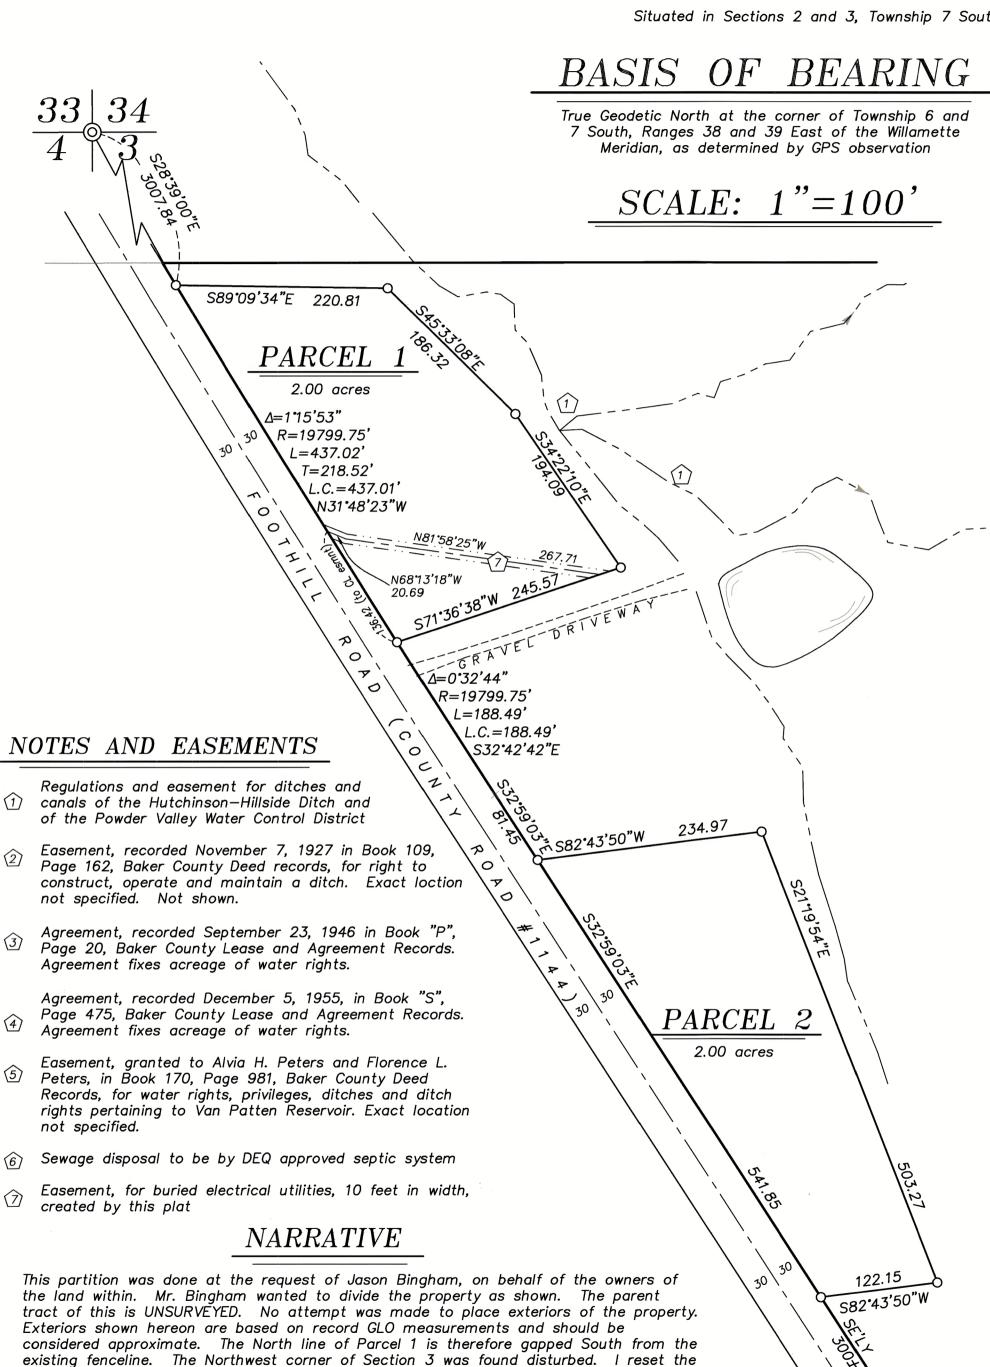

corner by the Northwest, Southwest and Southeast reference pins. I place Foothill Rd.

right-of-way from the constructed centerline which is relatively harmonious with fences.

I find no other unusual conditions with this partition.

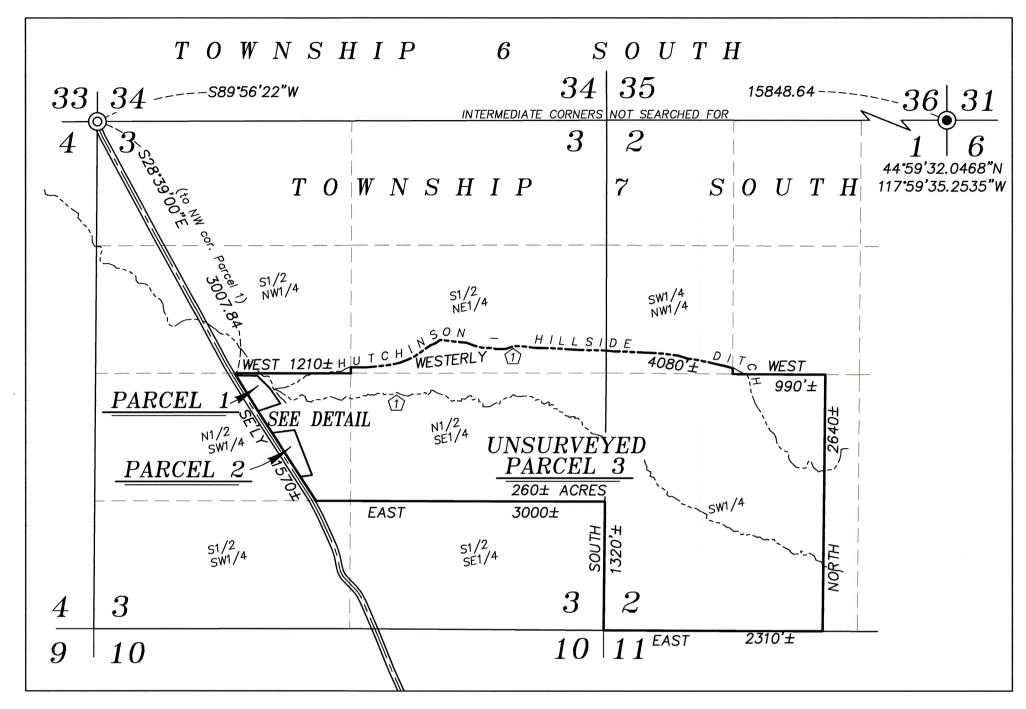

OVERALL VIEW SCALE: 1"=1000'

LEGEND

- Found 2" aluminum cap, set by Survey Number 7-39-51
 - Found bent copper iron rod, no cap, set by Survey Number 7-38-75. Removed and reset a 5/8"x30" iron pin with 2" brass cap
 - Set 5/8"x30" iron pin with plastic cap marked BGB SURVEY MARKER
 - Centerline

Creek

REGISTERED **PROFESSIONAL** LAND SURVEYOR OREGON

0

JEFFREY S. HSU 83571

Renewal Date: June 30, 2023

REFERENCE MATERIAL

Survey Number 7-39-51 Survey Number 7-38-75

DEED REFERENCES B133 38 0249 Book 109, Page 162 Book 170, Page 981

Book "P", Page 20 Lease and Agreement Book "S", Page 475 Lease and Agreement

Lot Book Report 545915AM, dated June 2, 2022, prepared by Amerititle

Title Report 0031559, dated Nov. 19, 2013, prepared by AmeriTitle

Sheet 1 of 2