


Sheet 1 of 3

ROCK CREEK CEMETERY

SD 1997-002

Situated in the Southeast quarter of Section 36,
Township 7 South, Range 38 East of the Willamette Meridian.

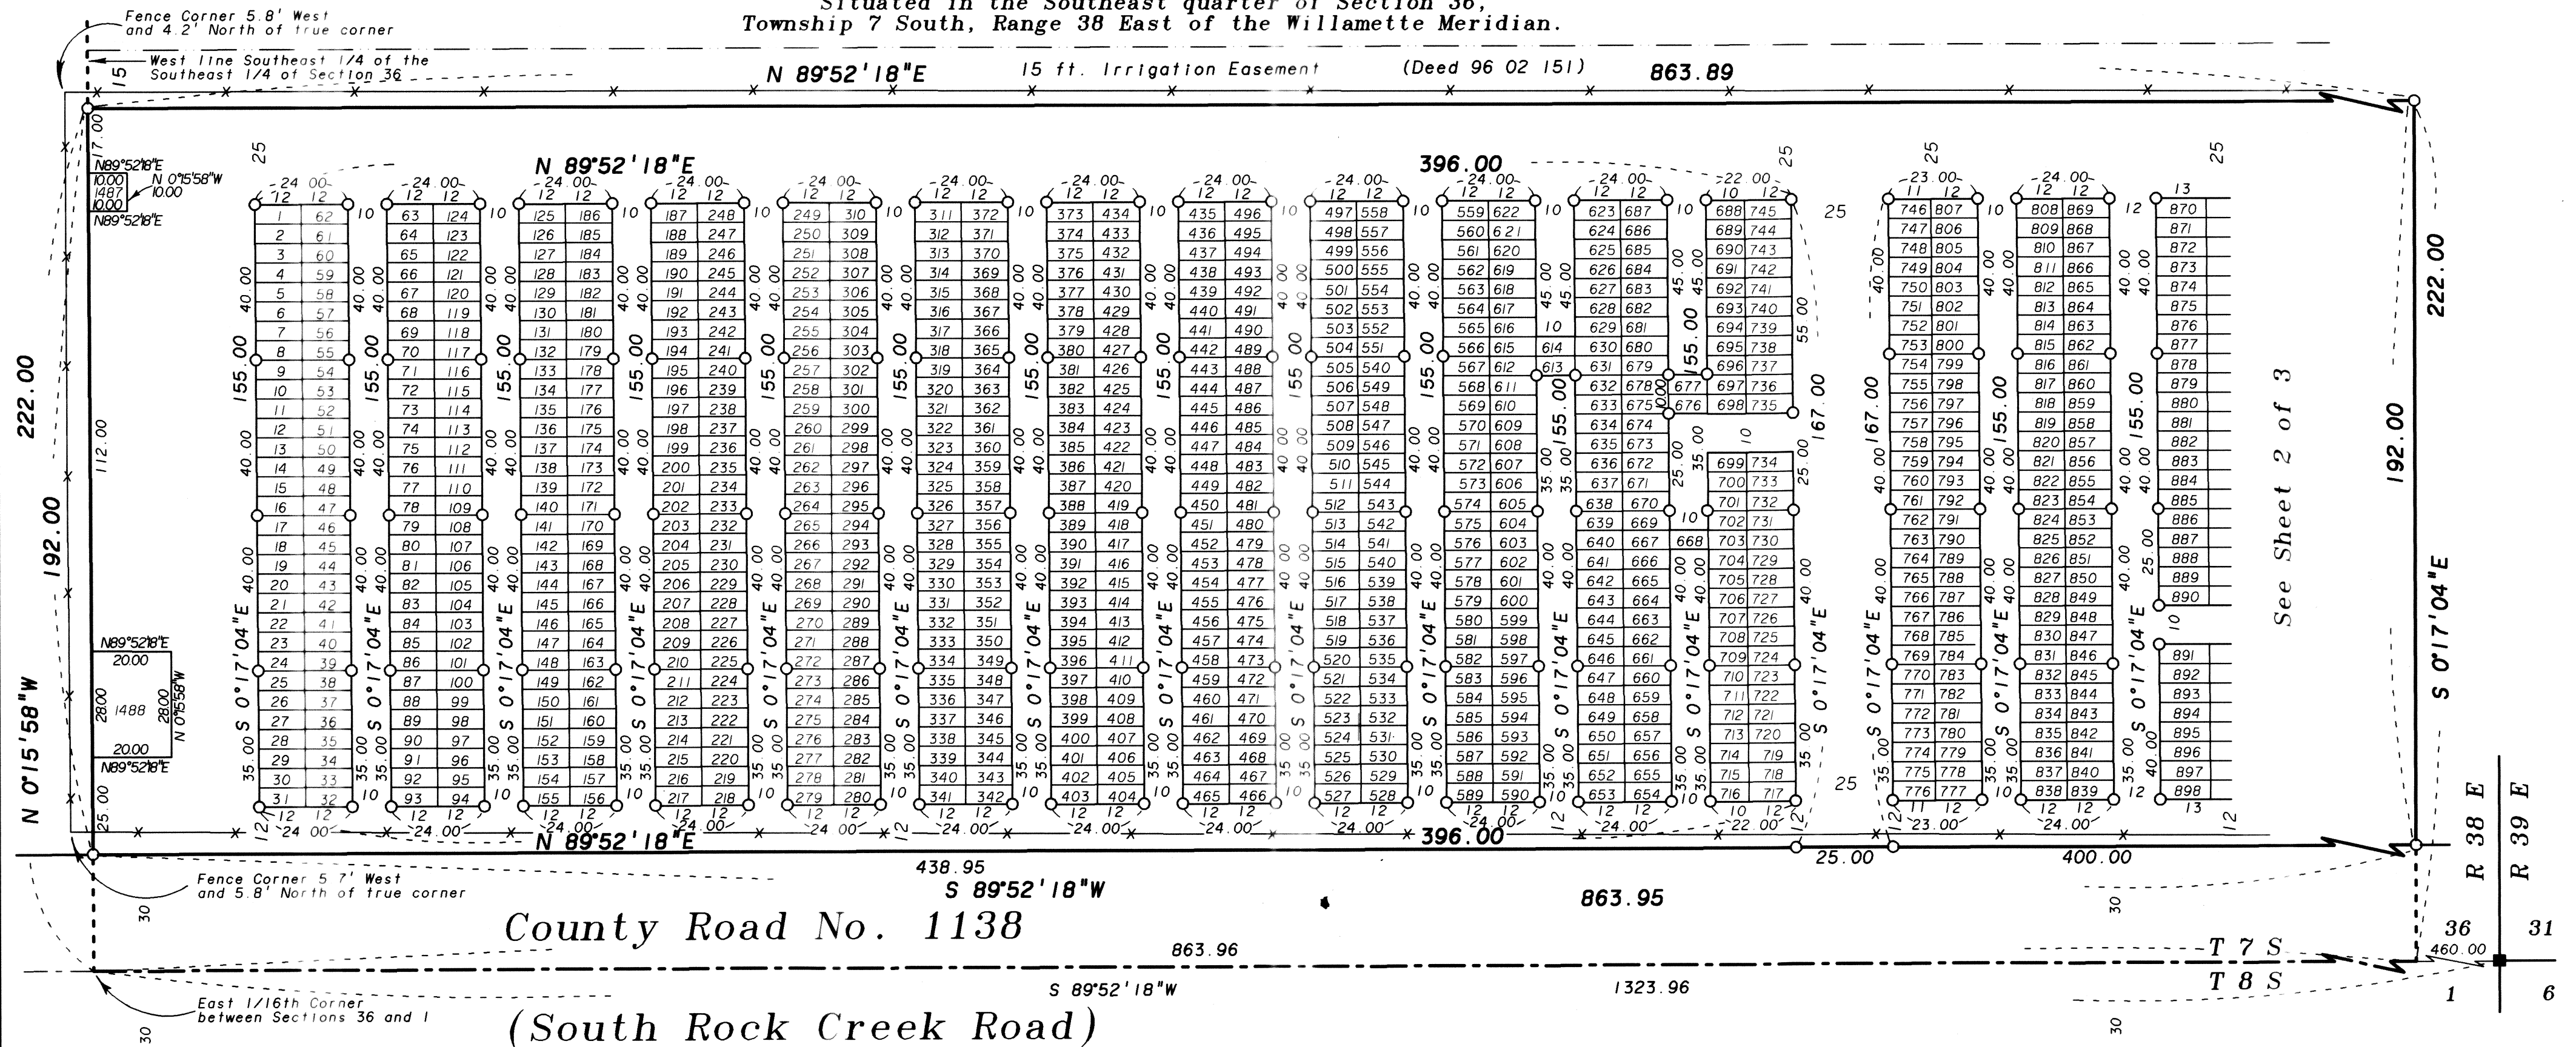

BASIS OF BEARING

The bearing from the Southeast corner to the Northeast corner of Section 36, Township 7 South, Range 38 East of the Willamette Meridian being North 0°17'46" West, as derived from Minor Partition plat number 1992-08

SCALE: 1''=30'

NOTES


1. All lots are 5 feet wide except lots 1487 and 1488.
2. See Sheet 3 for subdivision of Section 36.

Exterior of Rock Creek Cemetery

SCALE: 1"=100'

LEGEND

- Found Railroad Spike as per Minor Partition Plat Number 1992-08
 ○ Set 5/8"x30" iron pin with plastic cap marked "BGB SURVEY MARKER"
 — — — — — Easement line
 — - — — — Center line
 * — * — * Existing fence line

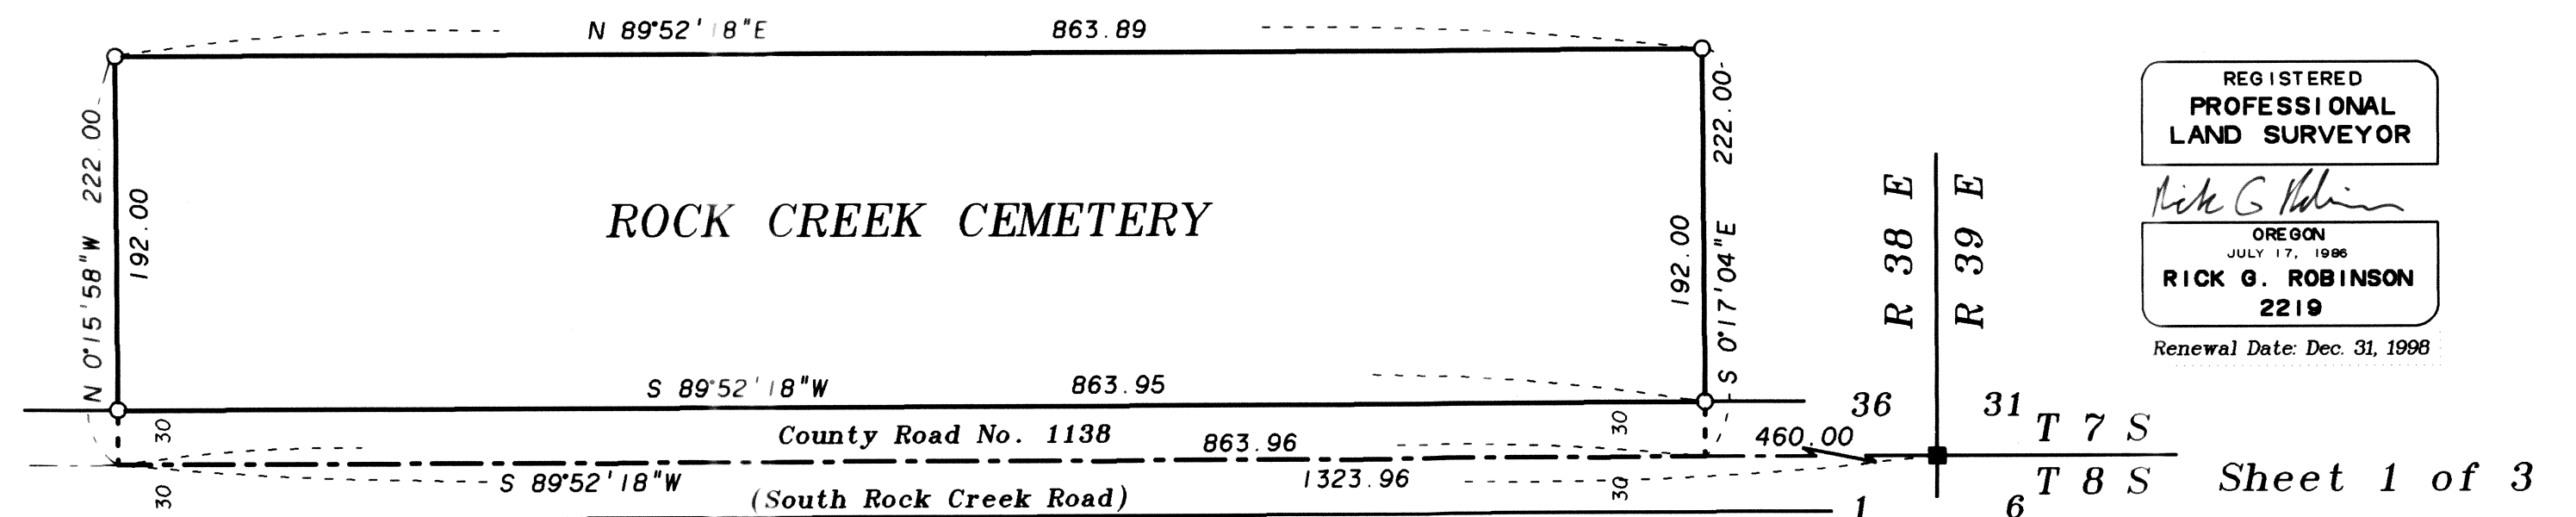

REGISTERED
PROFESSIONAL
LAND SURVEYOR

Rick G. Robinson
OREGON
JULY 17, 1986
RICK G. ROBINSON
2219

Renewal Date: Dec. 31, 1998

Sheet 1 of 3