


Sheet 2 of 3

ROCK CREEK CEMETERY

Situated in the Southeast quarter of Section 36,
Township 7 South, Range 38 East of the Willamette Meridian.

Fence Corner 1.1' West
and 1.7' North of true corner

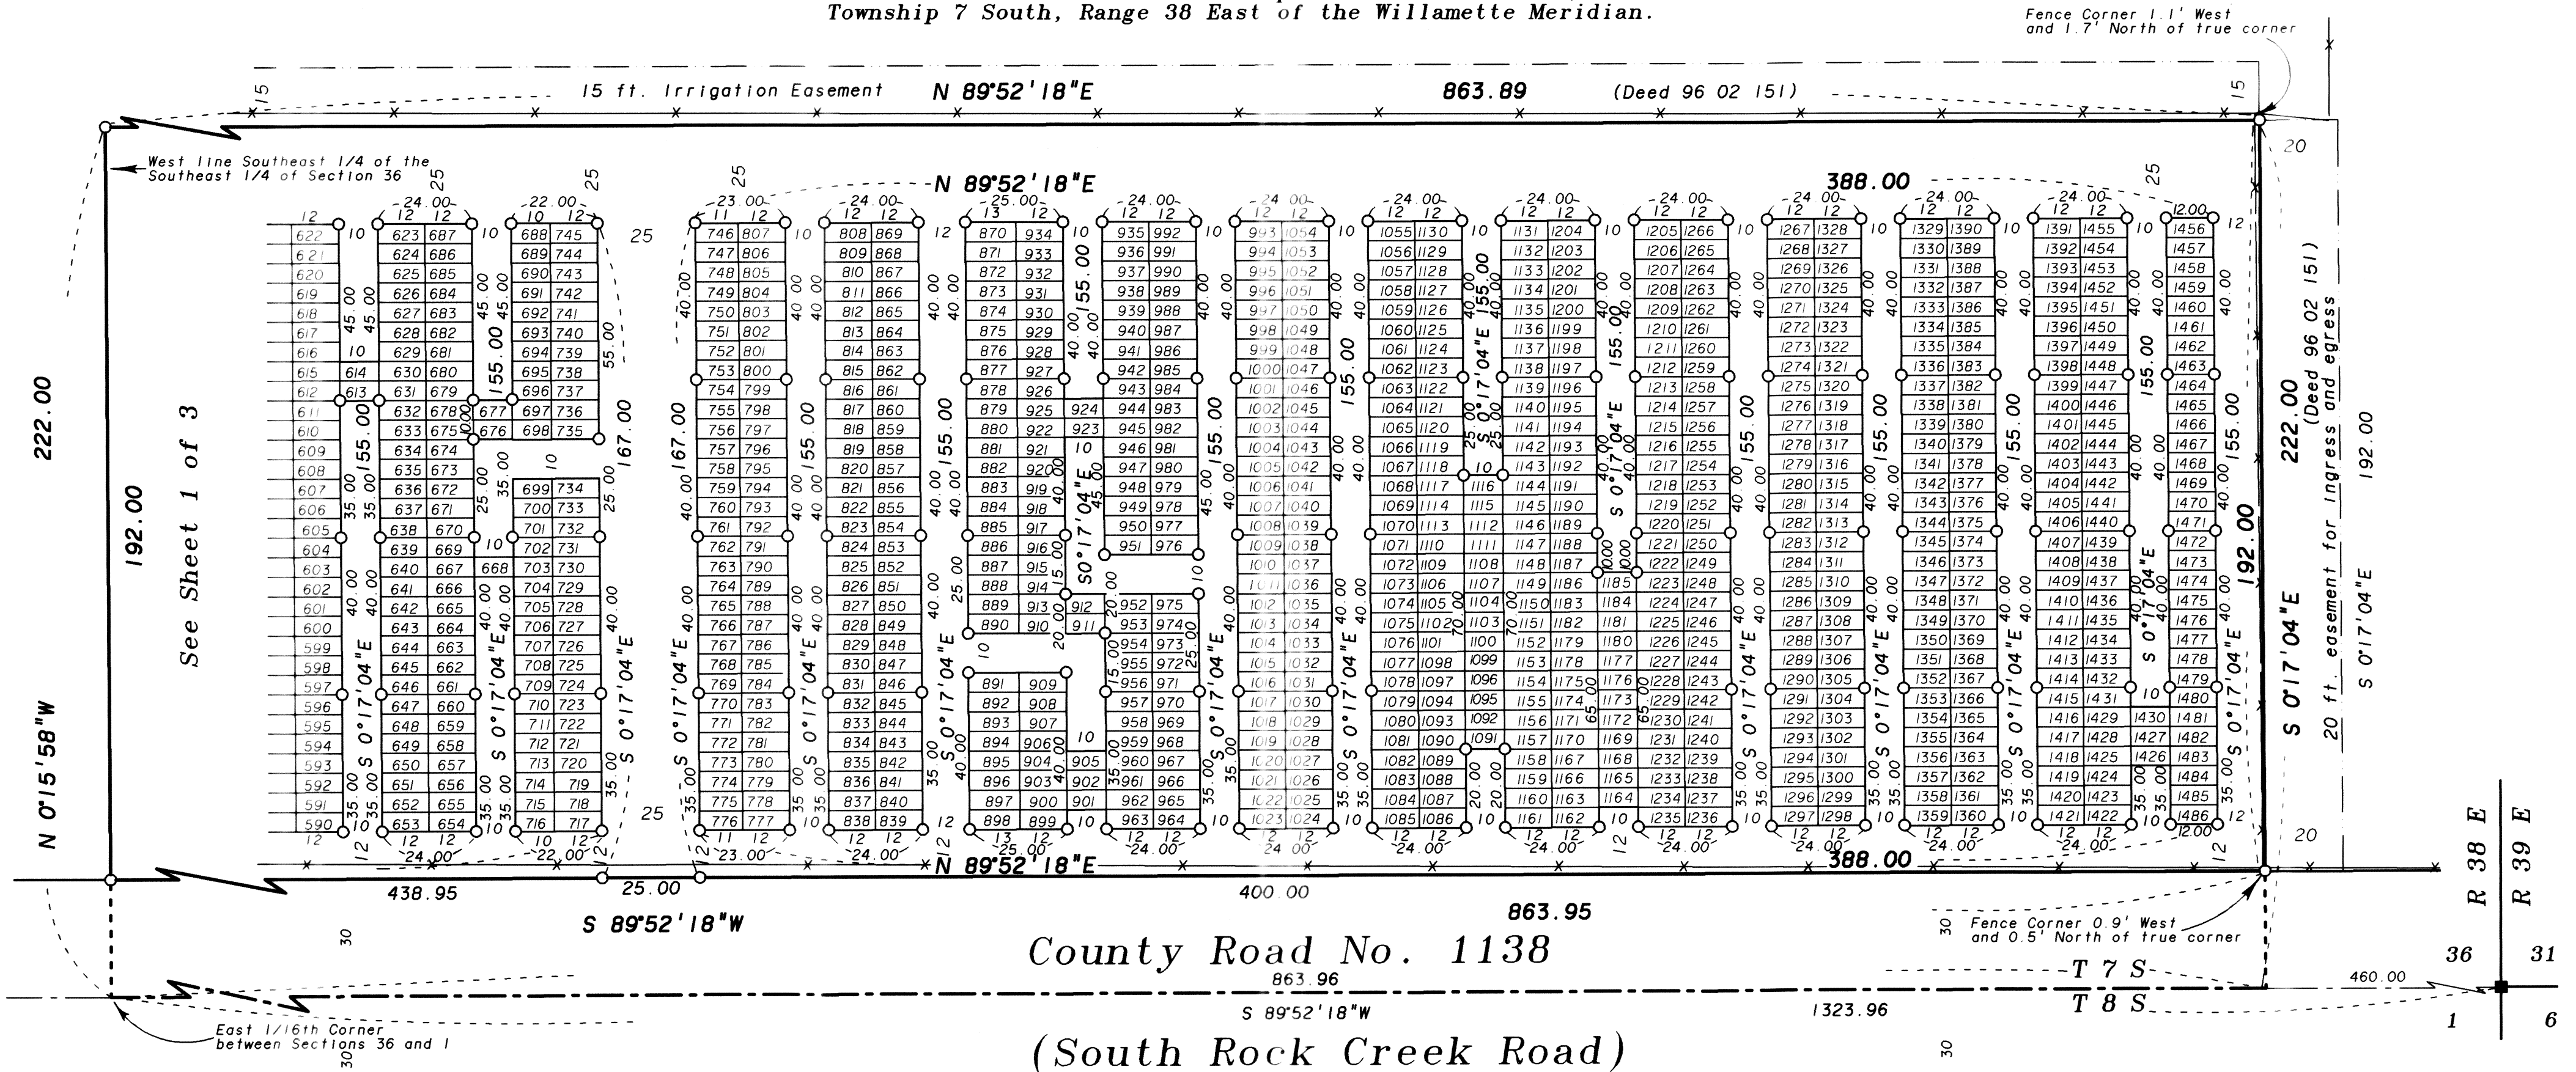

LEGEND

- Found Railroad Spike as per Minor Partition Plat Number 1992-08
- Set 5/8"x30" iron pin with plastic cap marked "BGB SURVEY MARKER"
- Easement line
- - - Center line
- * * * Existing fence line

REFERENCE MATERIAL

Survey Number 8-38-22
Minor Partition Plat Number 1992-008

DEED REFERENCES

Volume Y Page 360
Volume 27 Page 381
Volume 81 Page 523
Volume 170 Page 707
Microfilm Numbers
88-20-004
92-33-054
96-02-151

Preliminary Title Report number B19489:300-D29
prepared by Land Title Insurance and Escrow Corp.

NARRATIVE

This plat was done at the request of the Board of Directors of the Haines Cemetery Maintenance District. The purpose of this platting is to identify specific lots within the Rock Creek Cemetery, which has been in existence since before the turn of the century. I use the subdivision of Section 36 as per Minor Partition Plat Number 1992-08 to locate the aliquot lines of the section. I place the West line of the cemetery along the 1/16th line of the section as per the deed call. The East line of the cemetery is 460 feet West and parallel with the East line of Section 36, with the North line being 222 feet North and parallel with the South line of the section. The deeds call the South line of the cemetery in common with the South line of the Section. This line is also the centerline of the County road as shown. The lots within the cemetery were placed at the direction of the Board of Directors. The existing fences are away from the true property lines as shown. I find no other unusual conditions on this plat.

NOTES

1. All lots are 5 feet wide except lots 1487 and 1488.
2. See Sheet 3 for subdivision of Section 36.
3. See Sheet 1 for location of the exterior of the Cemetery.

REGISTERED
PROFESSIONAL
LAND SURVEYOR

Rick G. Robinson
OREGON
JULY 17, 1986
RICK G. ROBINSON
2219

Renewal Date: Dec. 31, 1998

Sheet 2 of 3