

Sheet 3 of 3

ROCK CREEK CEMETERY

Situated in the Southeast quarter of Section 36,
Township 7 South, Range 38 East of the Willamette Meridian.

SURVEYOR'S CERTIFICATE

I, Rick G. Robinson, Oregon Professional Land Surveyor 2219, hereby certify that I have surveyed and platted the land within ROCK CREEK CEMETERY, said cemetery situated in the Southeast quarter of the Southeast quarter of Section 36, Township 7 South, Range 38 East of the Willamette Meridian, the exterior of which being more particularly described as follows.

Beginning at a point on the South line of said Section 36, said point being South 89°52'18" West, a distance of 460.00 feet from the Southeast corner of said Section 36,

Thence: South 89°52'18" West, continuing along the South line of said Section 36, a distance of 863.96 feet, to the Southwest corner of the Southeast quarter of the Southeast quarter of said Section 36,

Thence: North 0°15'58" West, along the West line of said subdivision, a distance of 222.00 feet,

Thence: North 89°52'18" East, parallel with the South line of said Section 36, a distance of 863.89 feet,

Thence: South 0°17'04" East, parallel with the East line of said Section 36, a distance of 222.00 feet, to the Point of Beginning of this description.

Said tract subject to Baker County Road Number 1138 along the South 30 feet thereof.

Said tract containing 191,791 Sq. Ft. (4.40 Acres) including Road right of way
Said tract containing 165,872 Sq. Ft. (3.81 Acres) excluding Road right of way


I further certify that I made a survey and plat by the order of and under the direction of the owners thereof, and that the depicted lot corners and boundary corners are marked with monuments as indicated on the annexed map in accordance with O.R.S. 92.050 and 92.060.

REGISTERED
PROFESSIONAL
LAND SURVEYOR

OREGON
JULY 17, 1996
RICK G. ROBINSON
2219

Renewal Date: Dec. 31, 1998

Rick G. Robinson, OPLS 2219
Baggett, Griffith and Blackman
2006 Adams Avenue
LaGrande, Oregon

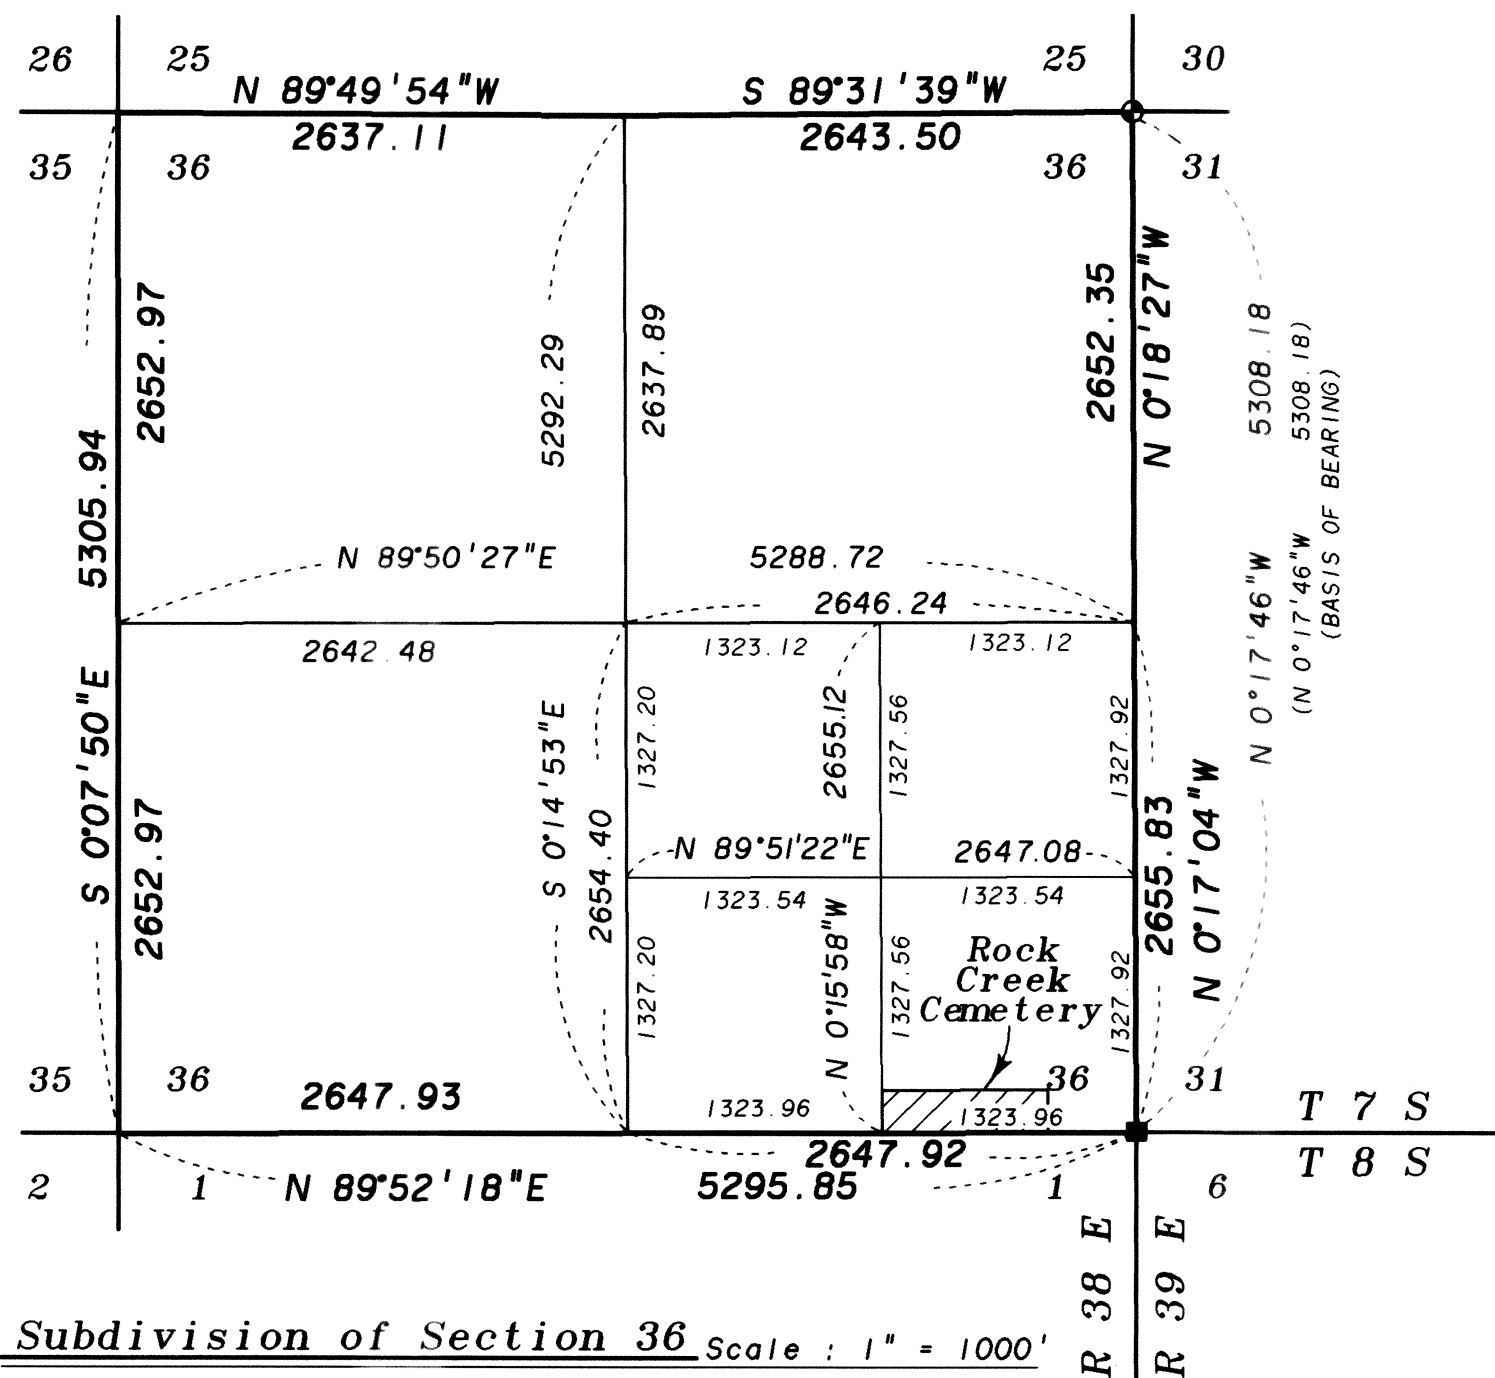

DEDICATION

Know all people by these presents that Haines Cemetery Maintenance District, successor to the Board of Trustees of Rock Creek Cemetery, is the owner of the land within ROCK CREEK CEMETERY, being more particularly described in the accompanying Surveyor's Certificate, and has caused the same to be surveyed and platted as shown on the annexed map, and we do for ourselves, our heirs and assigns, hereby dedicate, donate and convey to the public use forever, the alleys and streets shown on the annexed map, in accordance with the provisions of O.R.S. Chapter 92.

Gerald O. Maxwell
Gerald O. Maxwell

Tommy Duncan
Tommy Duncan

Vernon E. Stewart
Vernon E. Stewart

ACKNOWLEDGEMENT

State of Oregon
County of Baker

Know all these people by these presents, on this 28 day of JULY, 1997, before me a Notary Public in and for said State and County, personally appeared Gerald O. Maxwell, Tommy Duncan, and Vernon E. Stewart, Directors for the Haines Cemetery Maintenance District, named in the foregoing instrument, and who being duly sworn, did say that they executed the same freely and voluntarily.

Dorothy L. Miles
Notary Public for
the State of Oregon



Notarial Seal

BASIS OF BEARING

The bearing from the Southeast corner to the Northeast corner of Section 36, Township 7 South, Range 38 East of the Willamette Meridian being North 0°17'46" West, as derived from Minor Partition plat number 1992-08

LEGEND

- Found Railroad Spike as per Minor Partition Plat Number 1992-08
- Found PK Nail as per Minor Partition Plat Number 1992-08
- () Record information of Minor Partition Plat Number 1992-08

APPROVALS

Baker County Assessor

I hereby certify that pursuant to O.R.S. 92.095, all ad valorem taxes and all special assessments, fees and other charges required by the law to be placed on the 1997-1998 tax roll which became a lien on this cemetery, or will become a lien during the tax year but not yet certified to the tax collector for collection have been paid.

8-1-97
Date

Allen Phillips
Allen Phillips, Baker County Assessor

Baker County Treasurer

I hereby certify that all ad valorem taxes and all special assessments fees and other charges required by law to be placed on the tax roll which became a lien on this subdivision and that now are due and payable have been paid to me.

8-1-97
Date

Lynne Taylor
Lynne Taylor, Baker County Treasurer

Baker County Surveyor

Approved this 15TH day of July, 1997.

Thomas J. Hanley
Thomas J. Hanley, Baker County Surveyor

Baker County Planning Department

Approved this 1st day of August, 1997.

Bill Searies
Bill Searies, Planning Director

Baker County Commission

Approved this 6th day of August, 1997.

Steve M. Bogart
Steve M. Bogart, Baker County Judge
Howard C. Britton
Howard C. Britton, Commissioner
Paul York
Paul York, Commissioner

FILING STATEMENT

Baker County Clerk

State of Oregon
County of Baker 35882

I do hereby certify that the attached subdivision plat was received for record on the 6th day of August, 1997, at 11:40 o'clock A.M. and recorded as document number SD1997-002 Baker County records.

Baker County Clerk by Julia Woods G. Clark

Sheet 3 of 3