


**LOCATED IN THE
NORTH HALF OF THE NORTHEAST QUARTER OF SECTION 29,
TOWNSHIP 8 SOUTH, RANGE 39 EAST, WILLAMETTE MERIDIAN
BAKER COUNTY, OREGON**

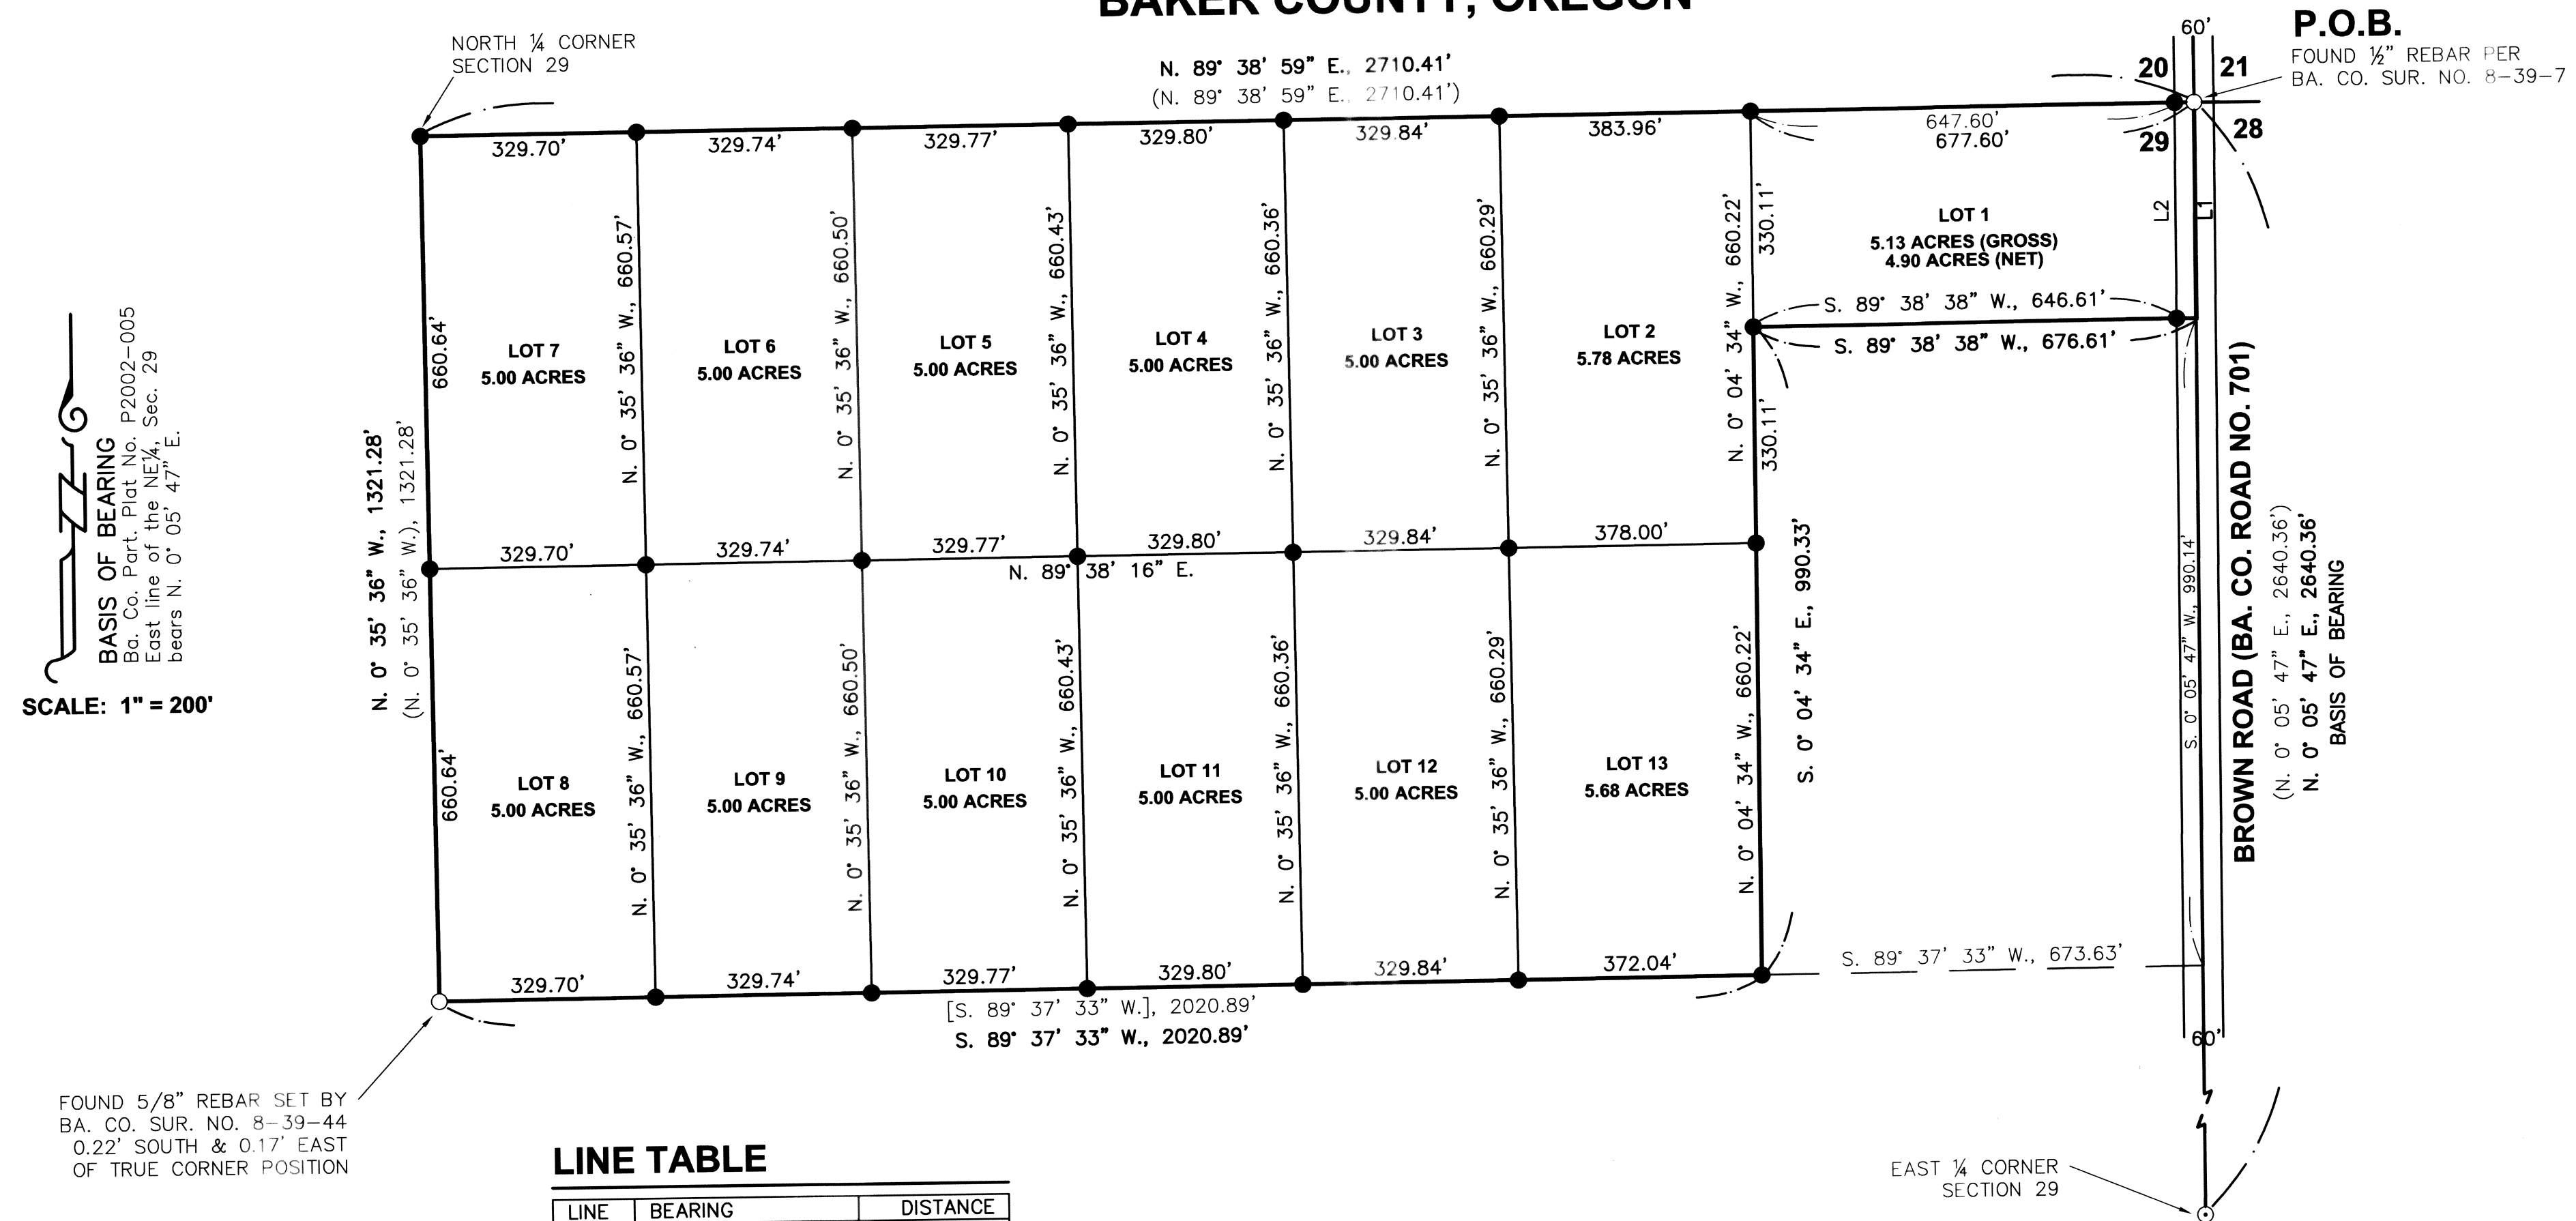

LINE TABLE

LINE	BEARING	DISTANCE
L1	S. 0° 05' 47" W.	330.05'
L2	S. 0° 05' 47" W.	330.05'

LEGEND

- Set 5/8" x 30" rebar with plastic cap marked "HANLEY ENGR. PLS 1817".
- ⊙ Found, 5/8" rebar with plastic cap marked "HANLEY ENGR. PLS 1206", set by Ba. Co. Partition Plat No. P2002-005.
- Found, monument as noted.
- () Record Data Per Ba. Co. Partition Plat No. P2002-005.
- [] Record Data Per Ba. Co. Partition Plat No. P2003-009.

HANLEY ENGINEERING, INC.

P.O. BOX 701, 2043 MAIN STREET, BAKER CITY, OREGON 97814 (541) 523-3803

**REGISTERED
PROFESSIONAL
LAND SURVEYOR**

THOMAS J. HANLEY
JULY 13, 1979
1817

Renews June 30, 2005