


HIGH COUNTRY ESTATES

LOCATED IN THE
NORTH HALF OF THE NORTHEAST QUARTER OF SECTION 29,
TOWNSHIP 8 SOUTH, RANGE 39 EAST, WILLAMETTE MERIDIAN
BAKER COUNTY, OREGON

BASIS OF BEARING
Ba. Co. Plat. No. P2002-005
East line of the NE 1/4, Sec. 29
bears N. 0° 05' 47" E.

SCALE: 1" = 200'

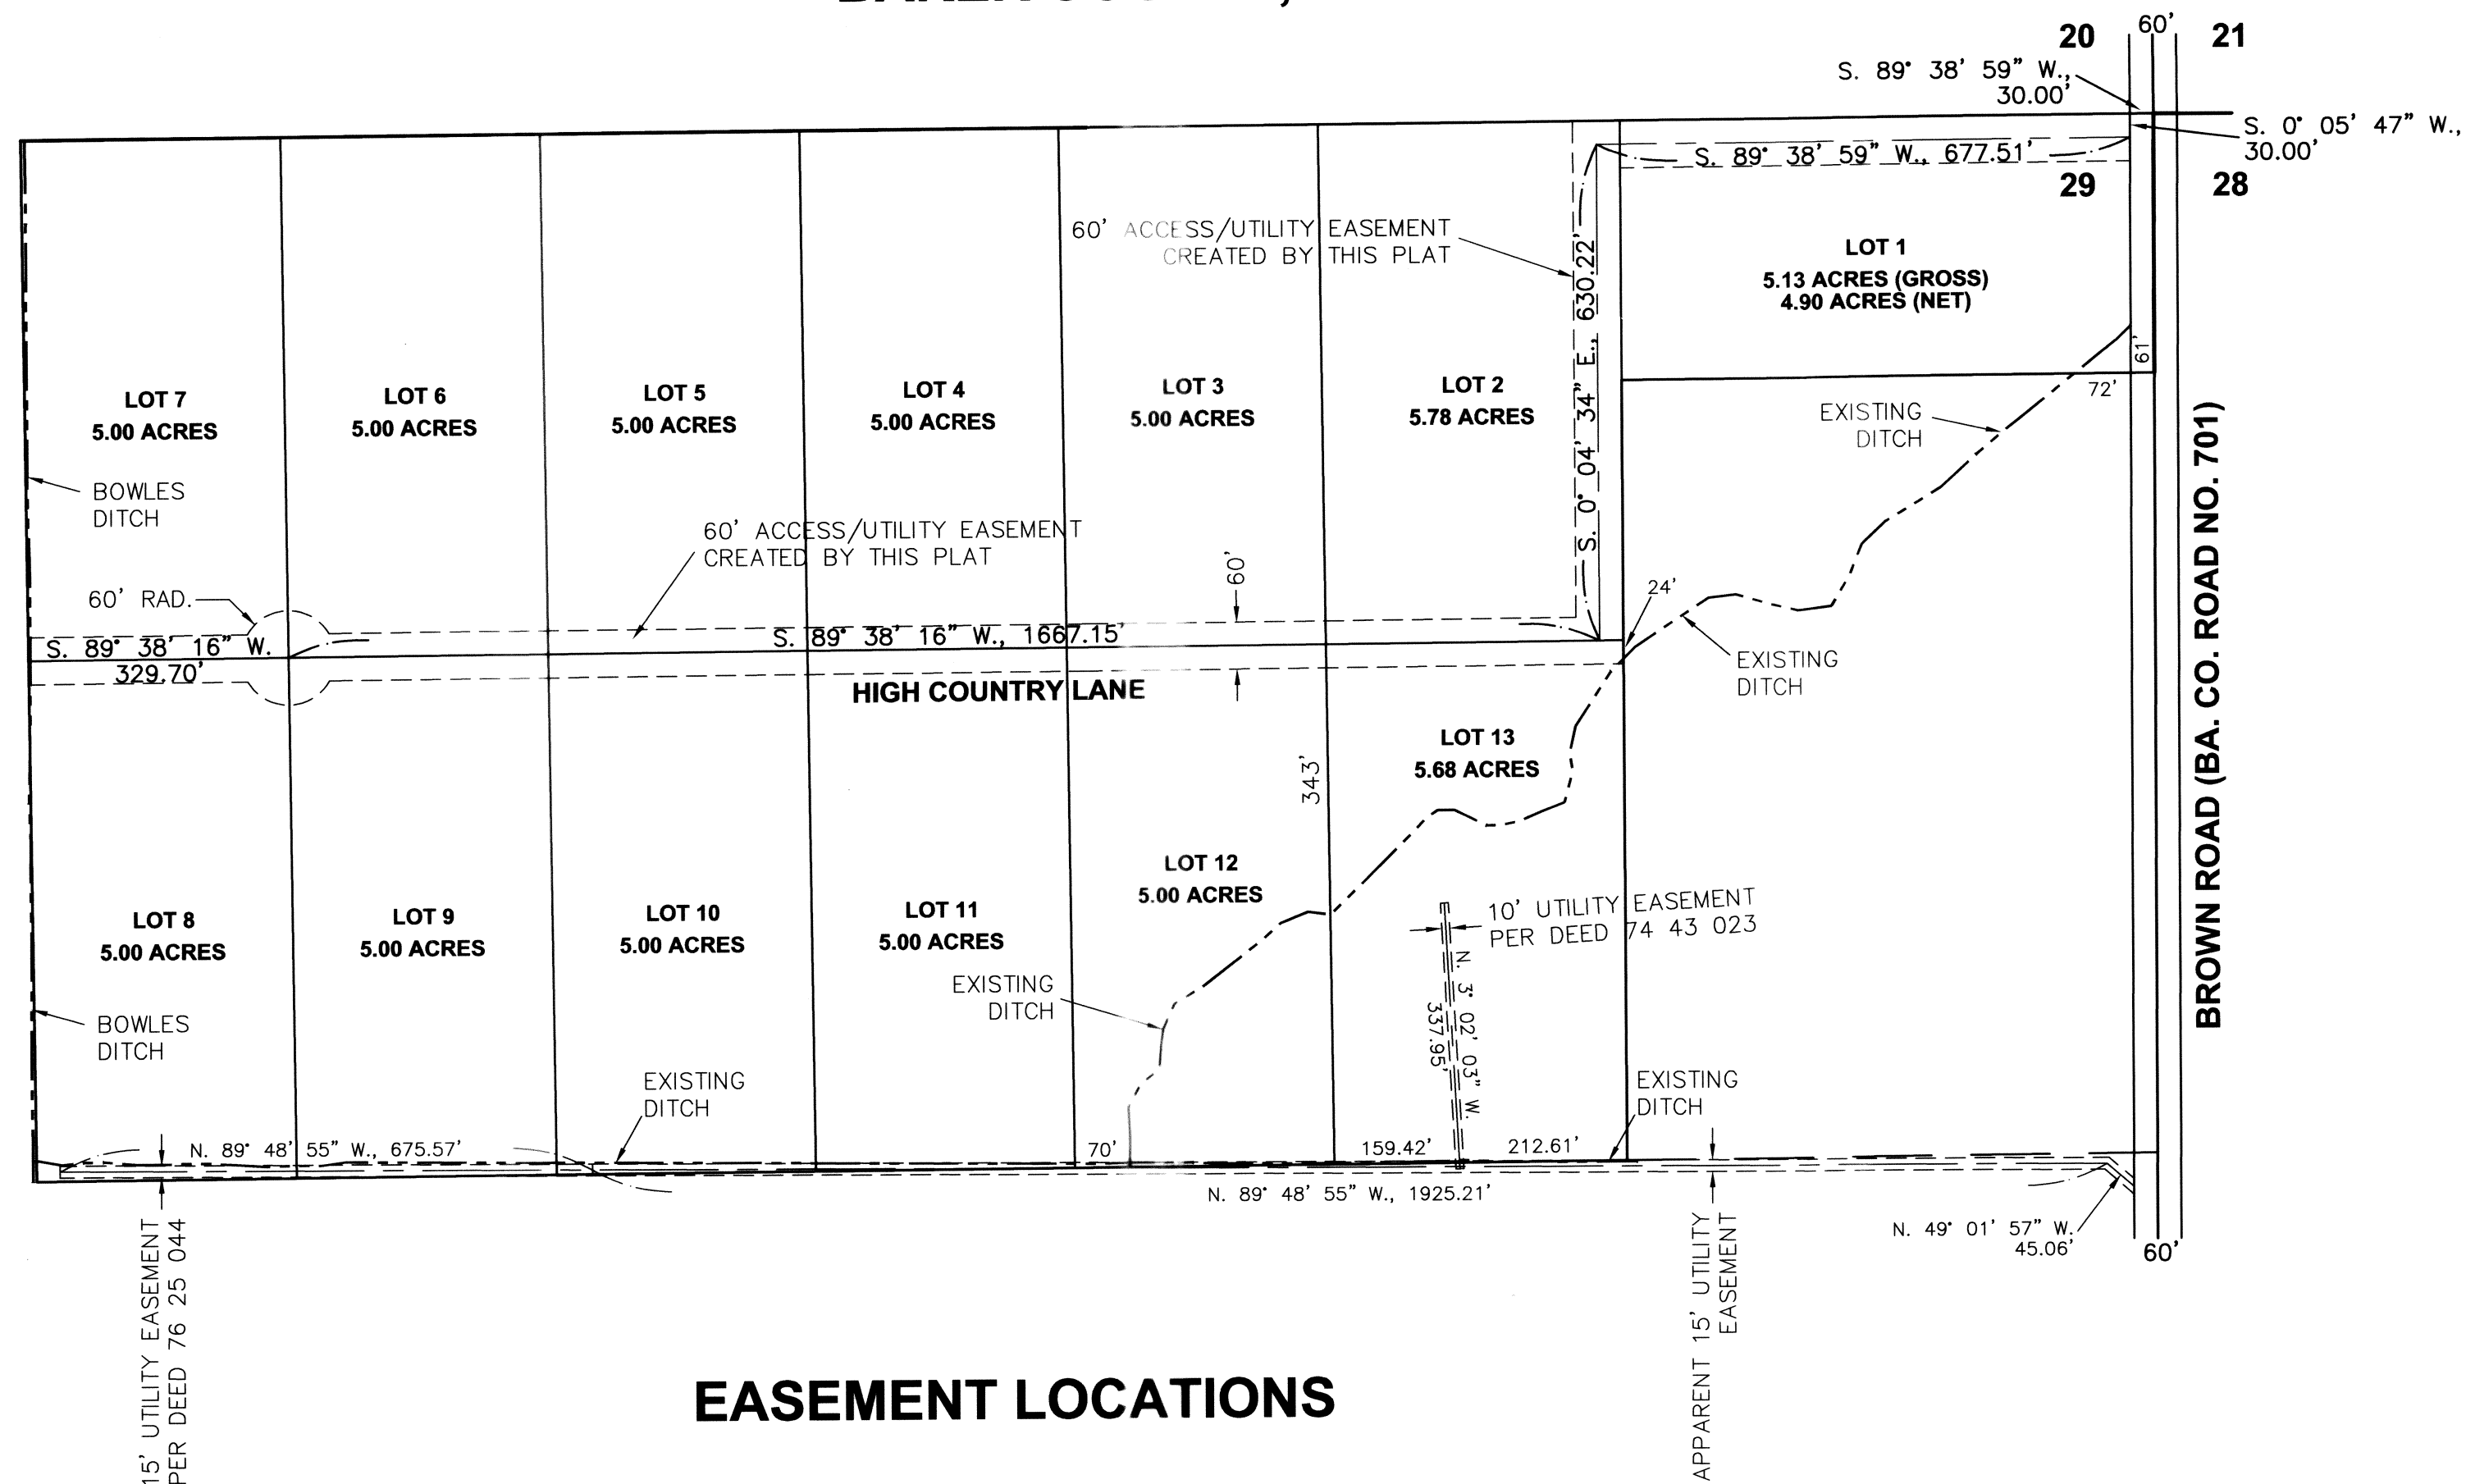

LEGEND

- — — — — Easement Centerline.
- - - - - Easement Boundary.

HANLEY ENGINEERING, INC.

P.O. BOX 701, 2043 MAIN STREET, BAKER CITY, OREGON 97814 (541) 523-3803

REGISTERED
PROFESSIONAL
LAND SURVEYOR

Thomas J. Hanley

OREGON
JULY 13, 1979
THOMAS J. HANLEY
1817

Renews June 30, 2005