

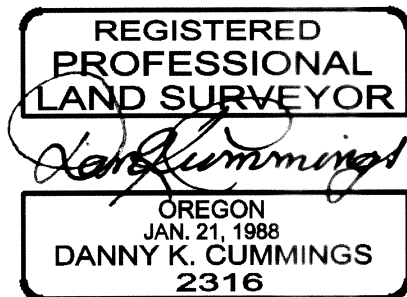
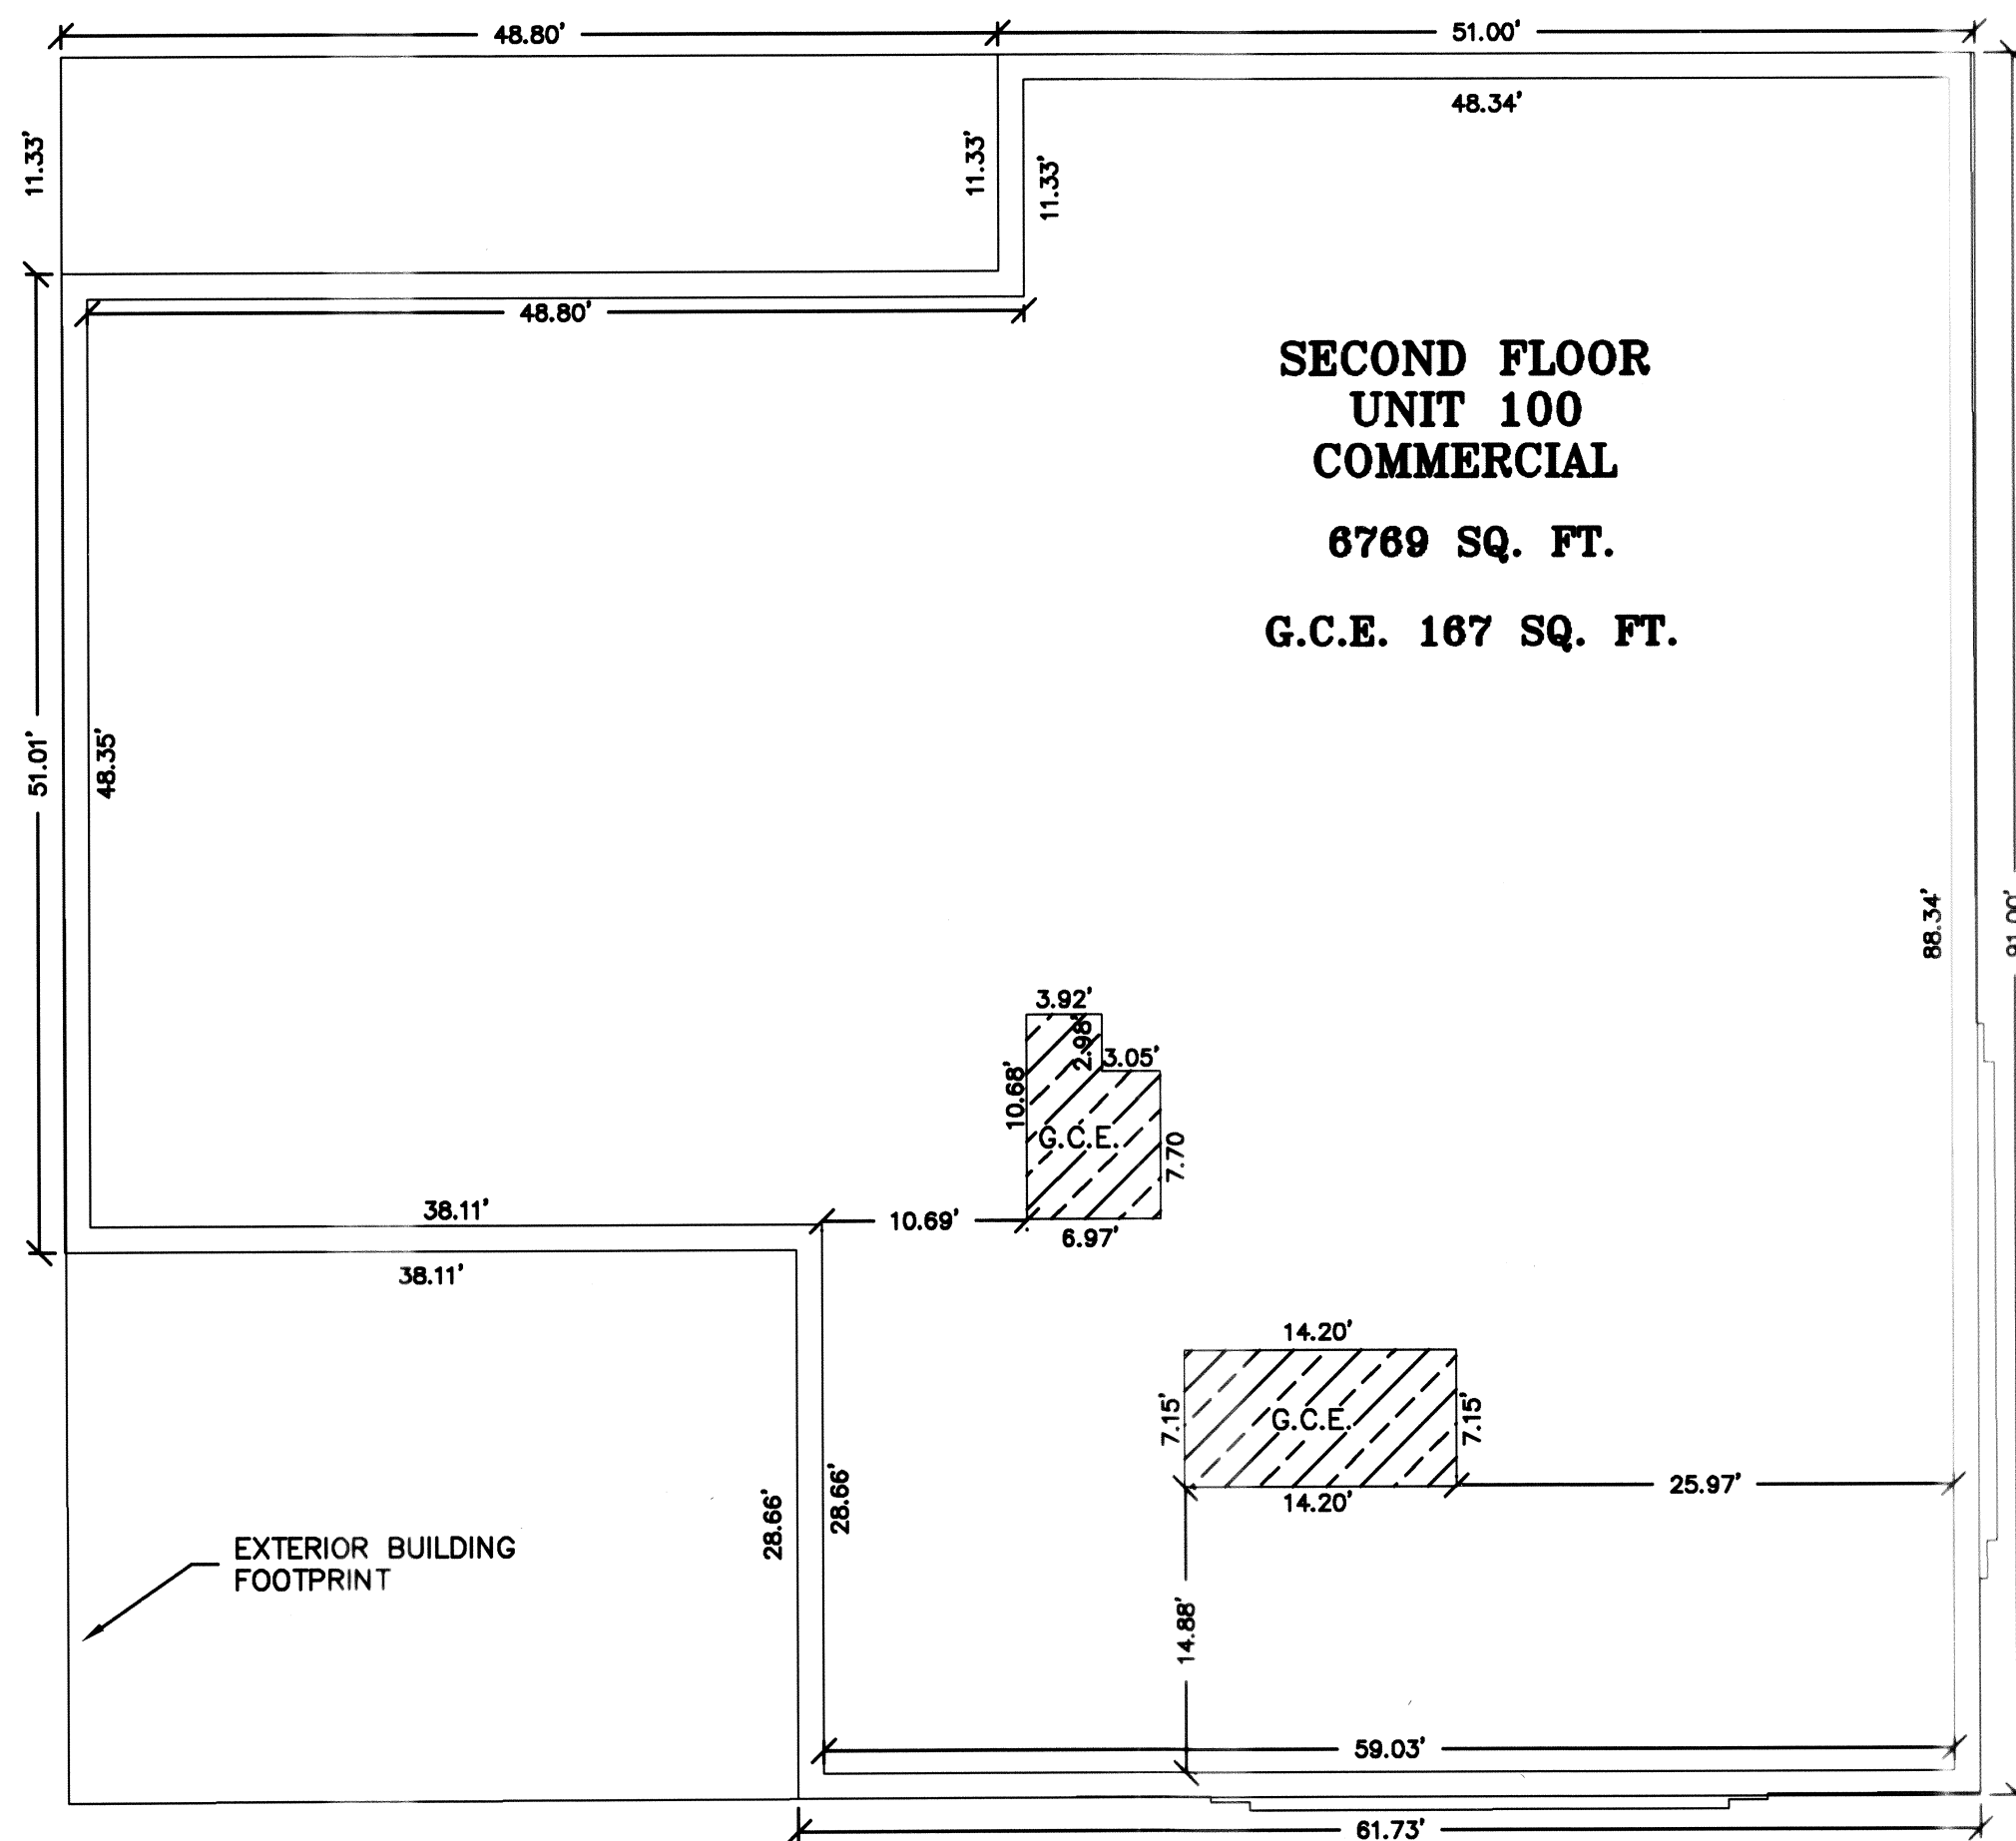


B05 19 0328

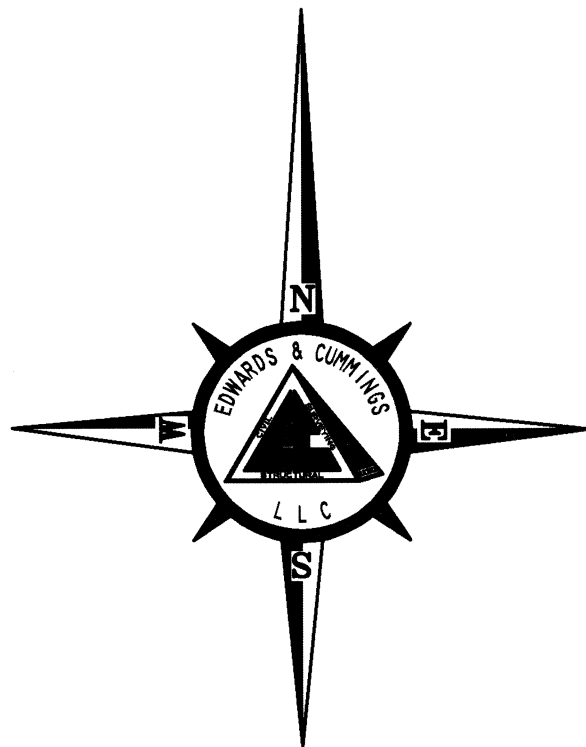


RENEWAL DATE: 12-31-05

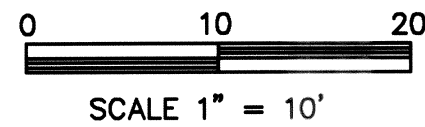

SECOND FLOOR

LEGEND



GENERAL COMMON ELEMENT (G.C.E.)

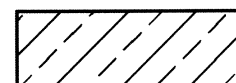

B05 19 0329

SD2005-004

BAKER TOWER CONDOMINIUM B05 19 0330
*a Replat of Lot 2, a portion of Lots 1 and 3,
 in Block 1 of the U.S. Townsite of Baker, and
 Lot 6, and a portion of Lot 7, in Block D,
 of M.E. Place's Addition,
 within the SE1/4SE1/4 Section 17, and
 within the NE1/4NE1/4 Section 20, T9S, R40E, W.M.,
 Baker City, Baker County, Oregon*

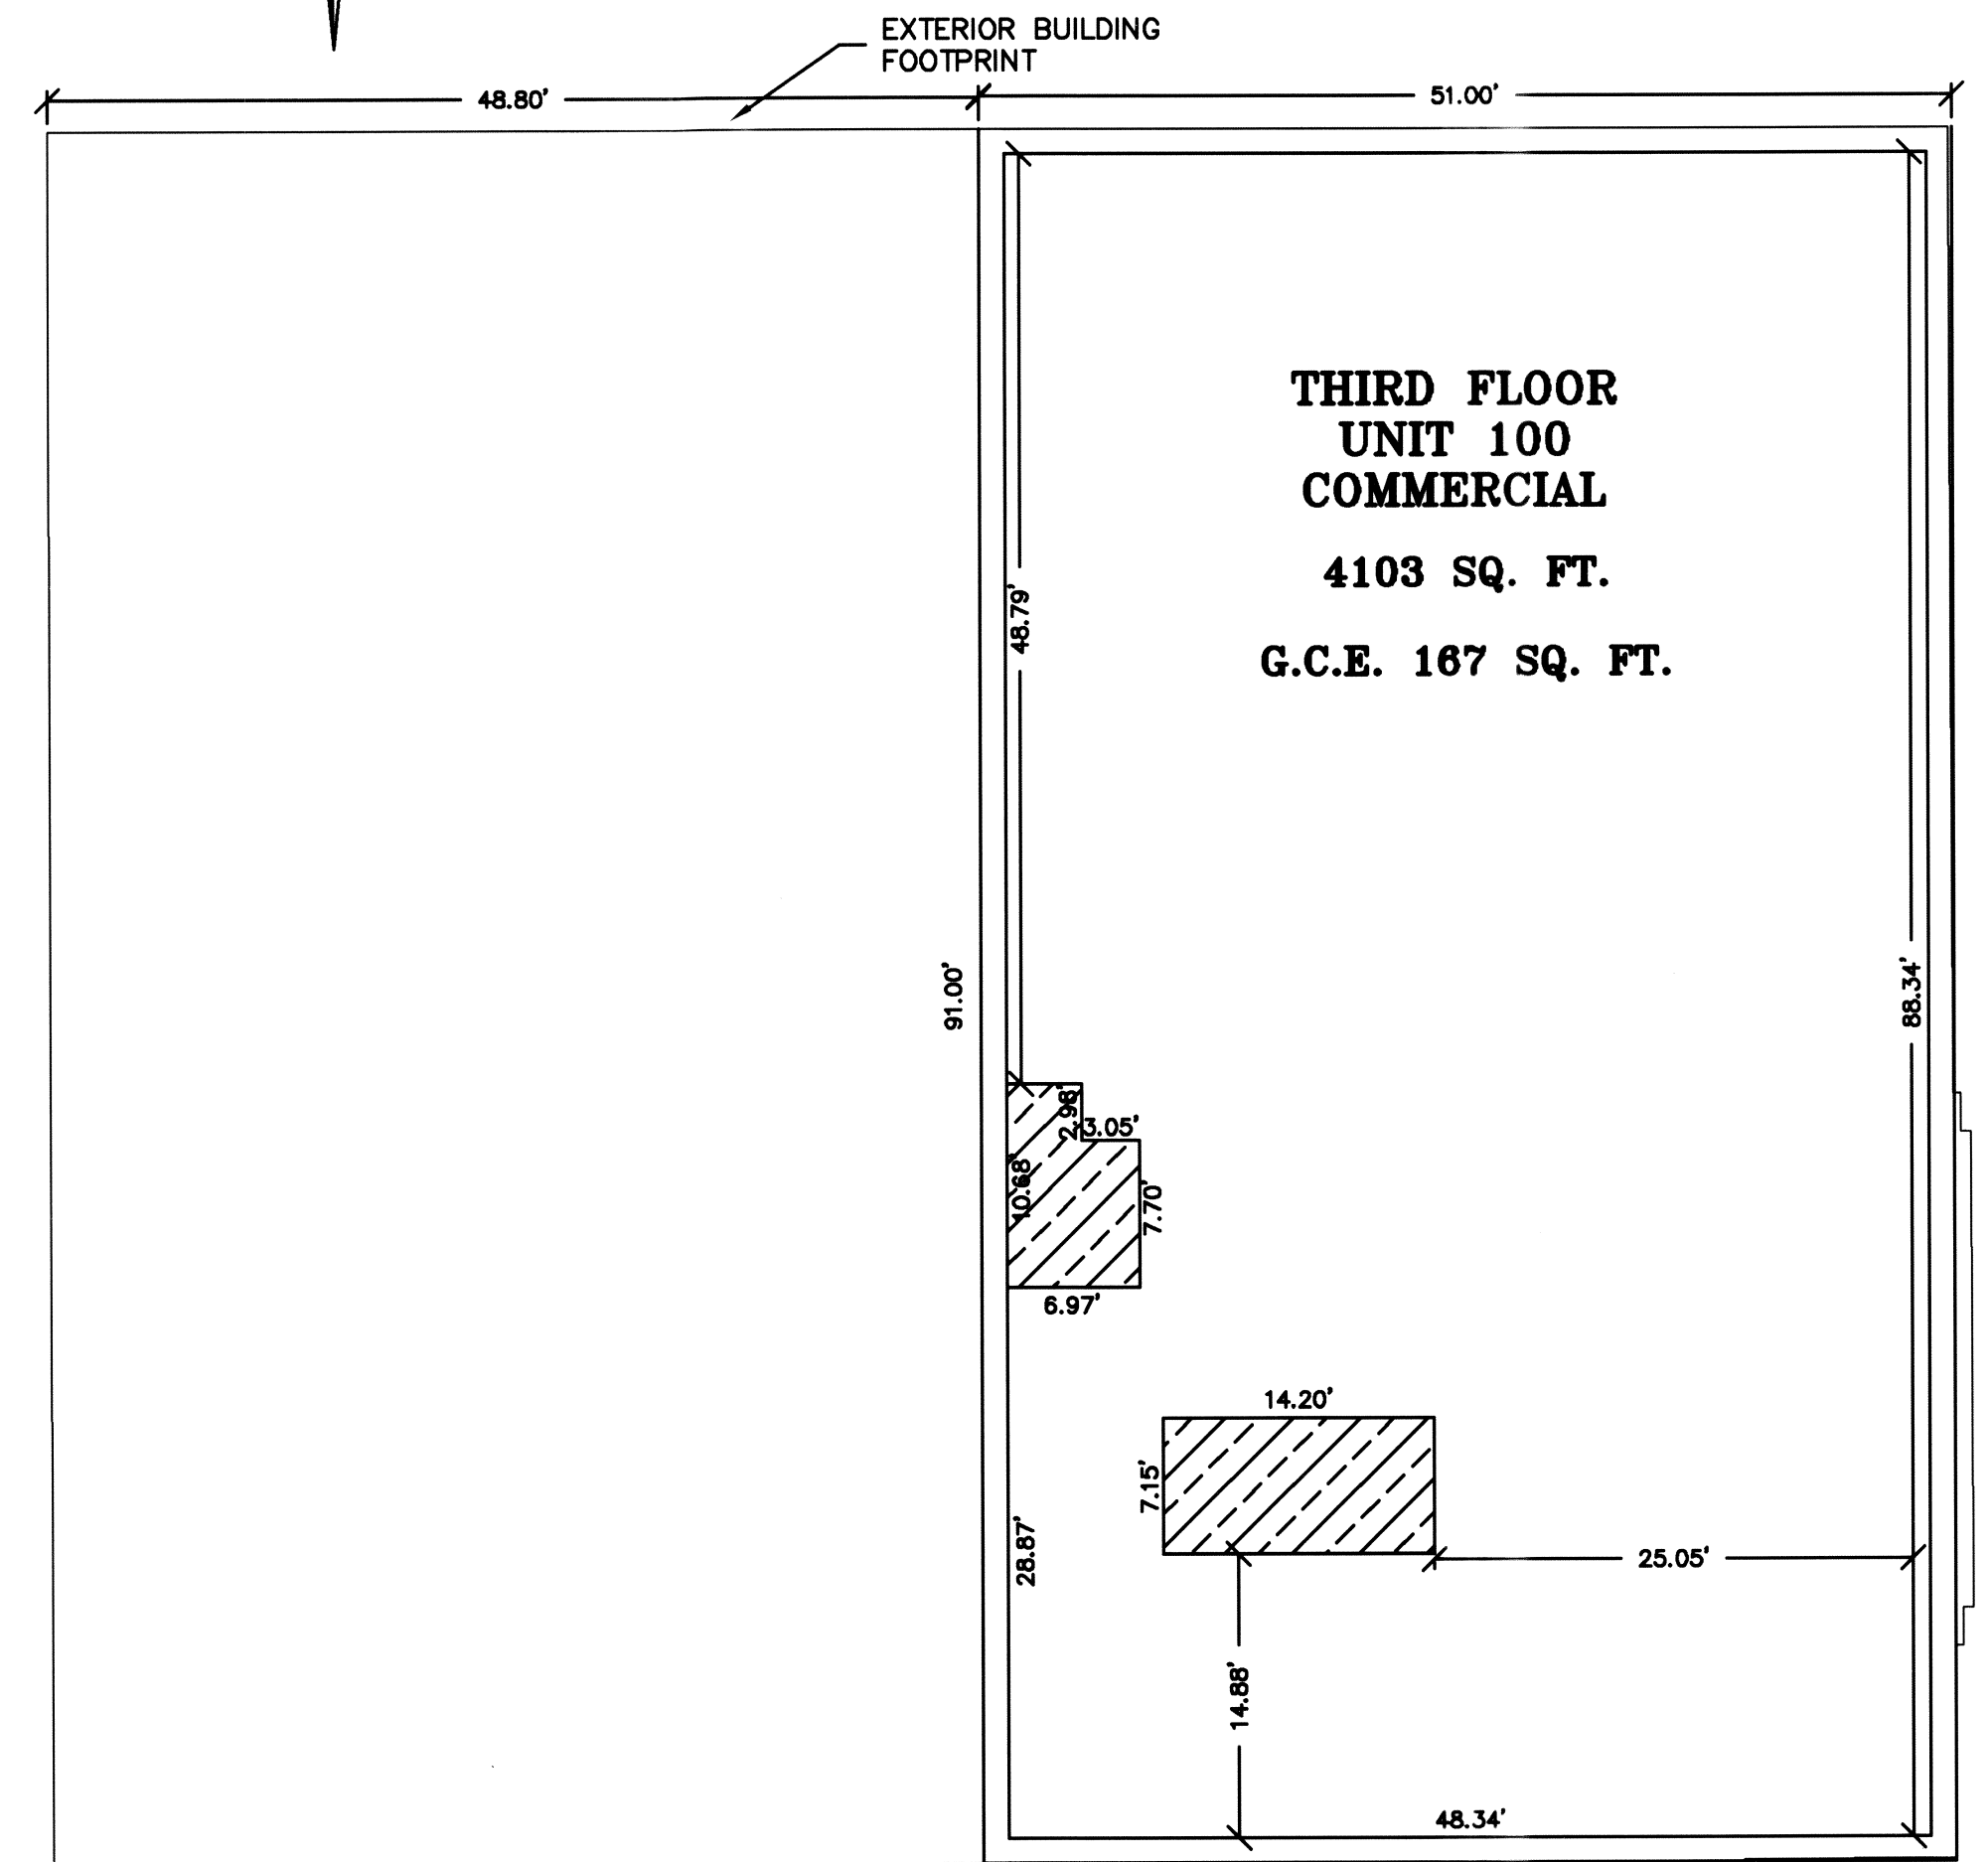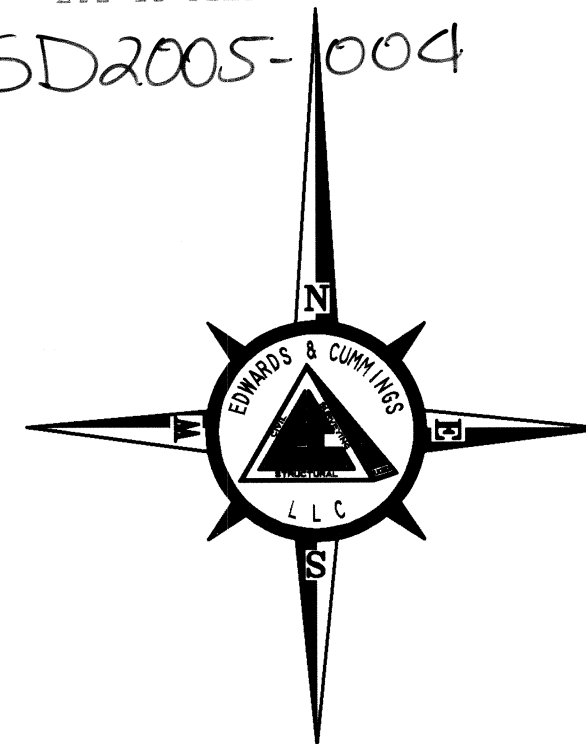

THIRD FLOOR

LEGEND

GENERAL COMMON ELEMENT (G.C.E.)

