

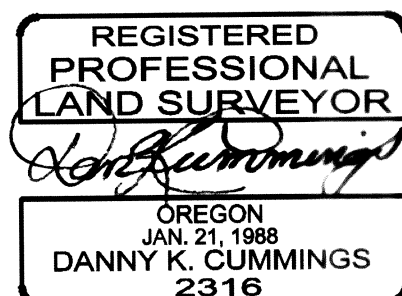


B05 19 0337

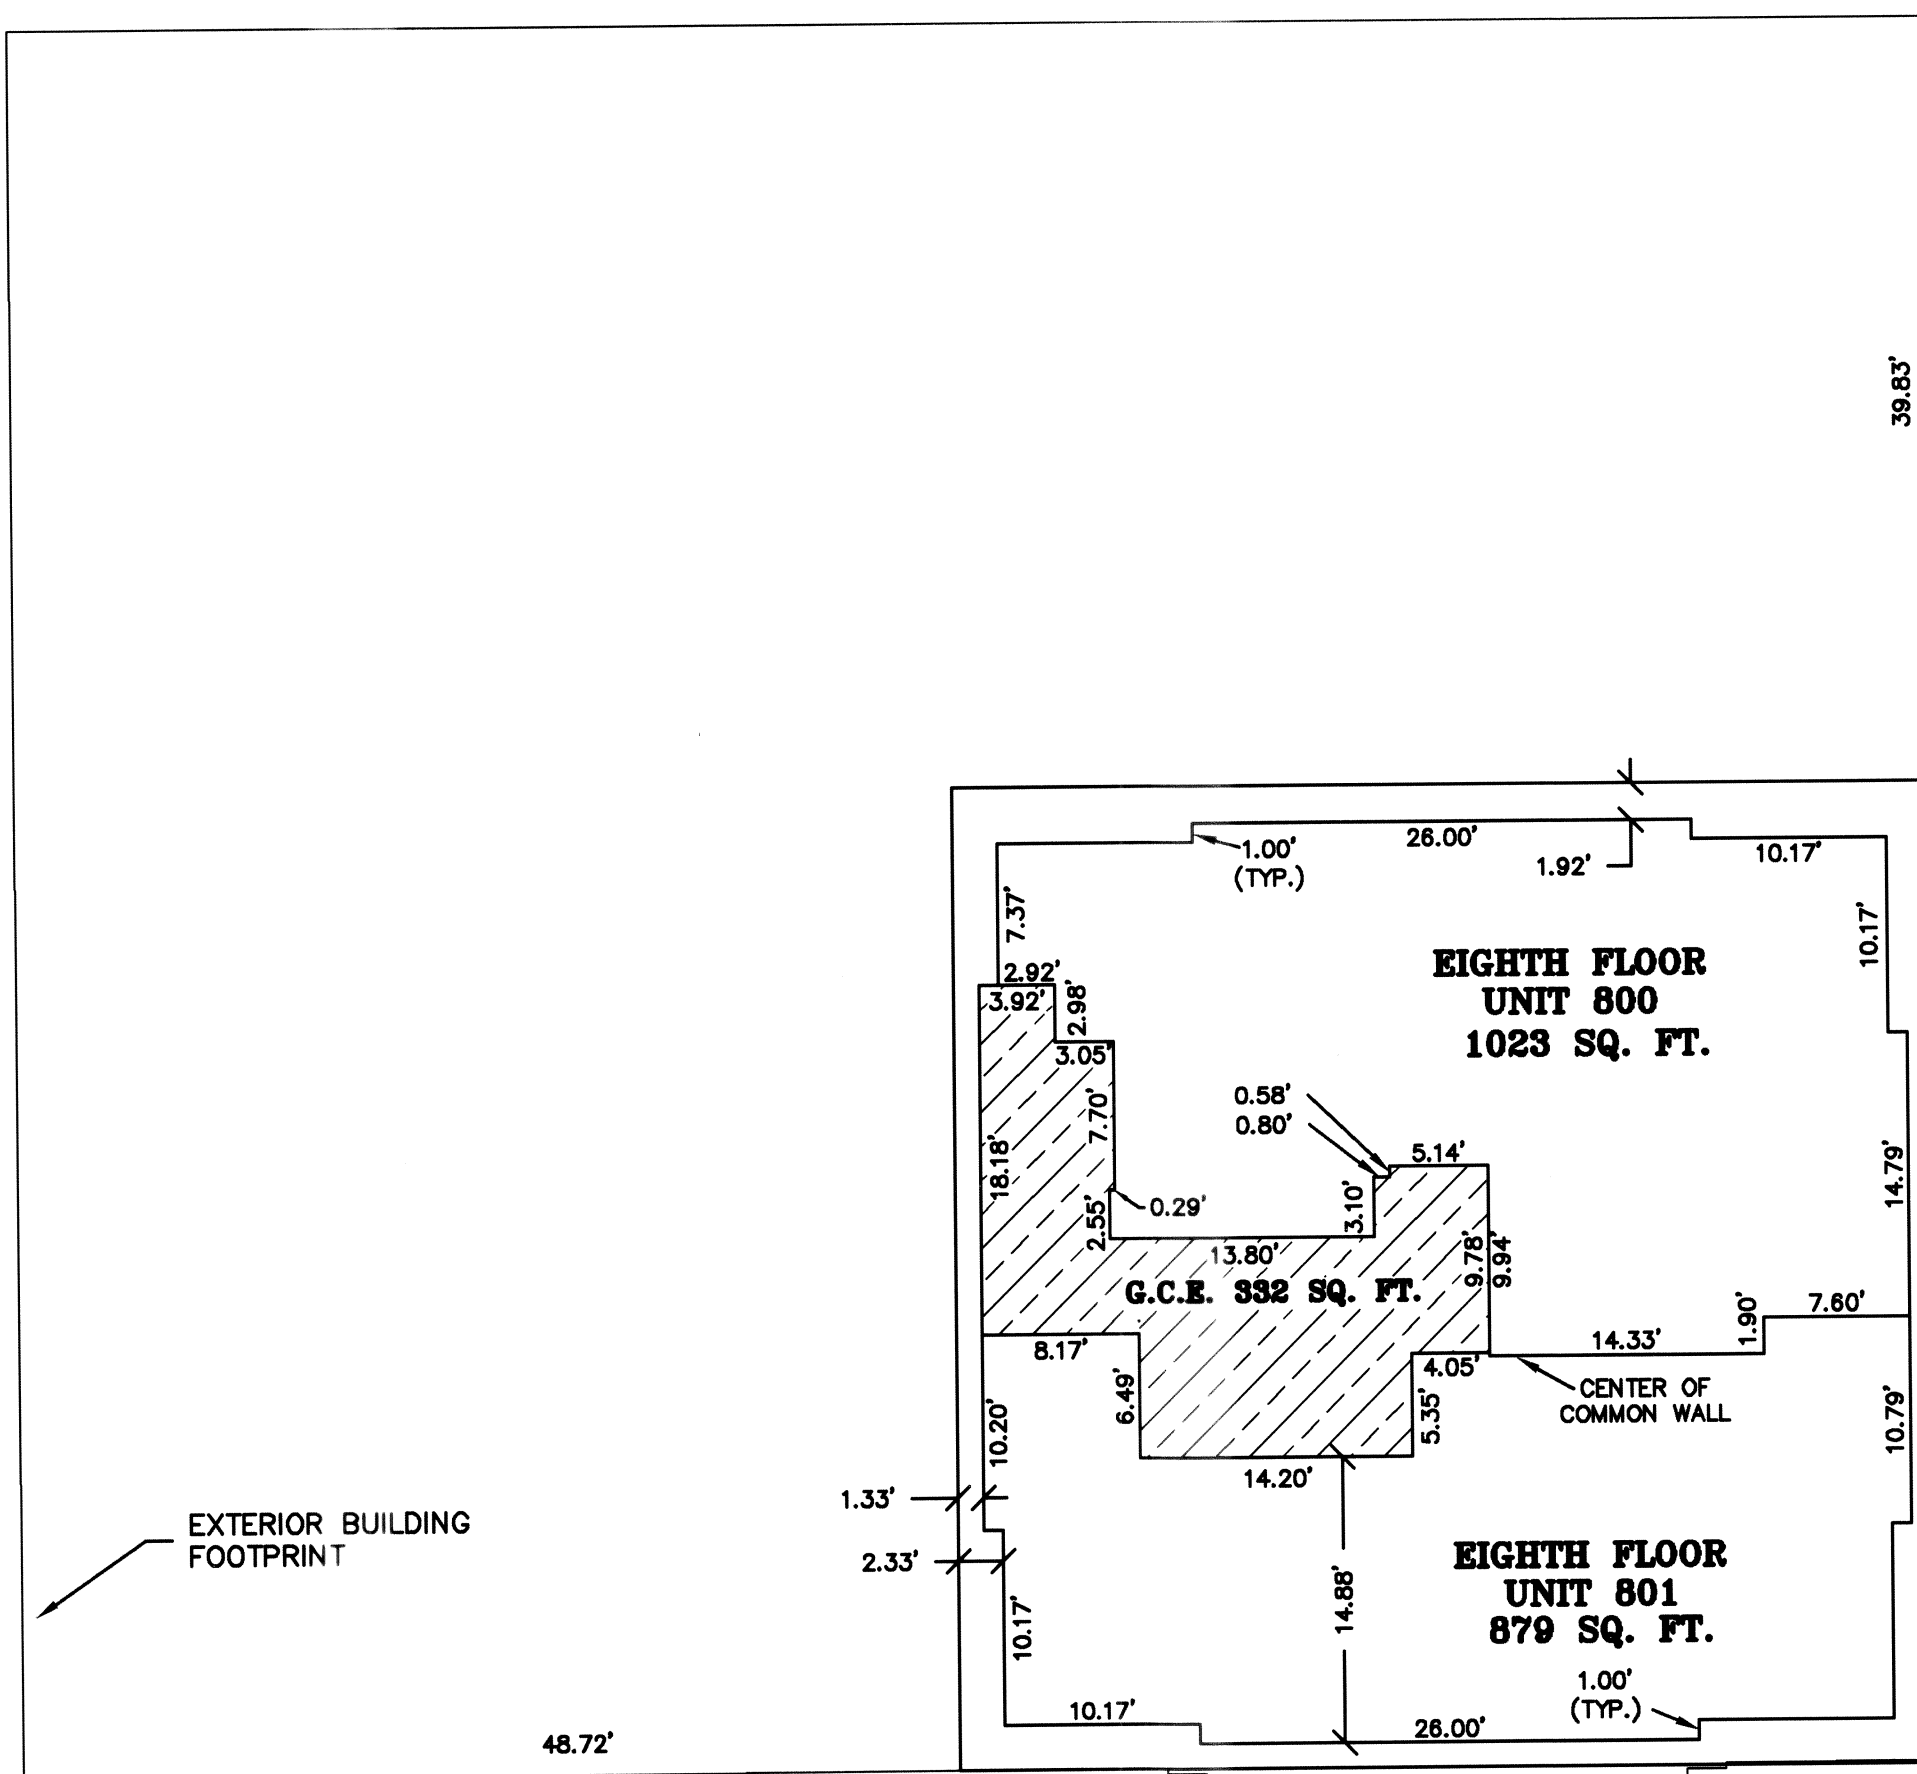

RENEWAL DATE: 12-31-05

0 10 20
SCALE 1" = 10'

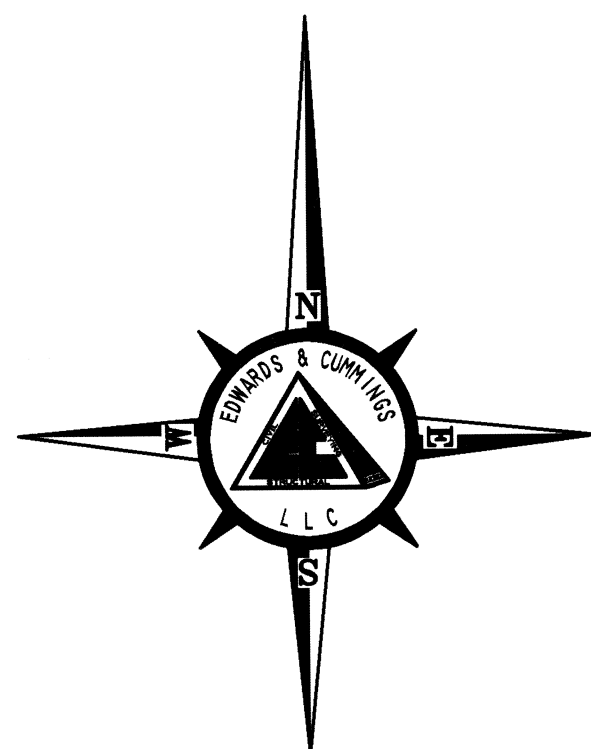

EIGHTH FLOOR


LEGEND

GENERAL COMMON ELEMENT (G.C.E.)



B05 19 0338


SD2005-004

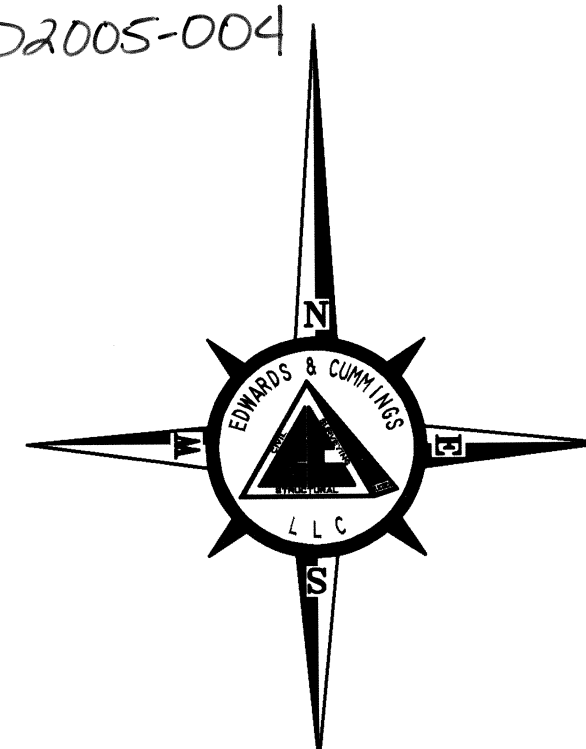

BAKER TOWER CONDOMINIUM
a Replat of Lot 2, a portion of Lots 1 and 3,
in Block 1 of the U.S. Townsite of Baker, and
Lot 6, and a portion of Lot 7, in Block D,
of M.E. Place's Addition,
within the SE1/4SE1/4 Section 17, and
within the NE1/4NE1/4 Section 20, T9S, R40E, W.M.,
Baker City, Baker County, Oregon

B05 19 0339

EXTERIOR BUILDING
FOOTPRINT

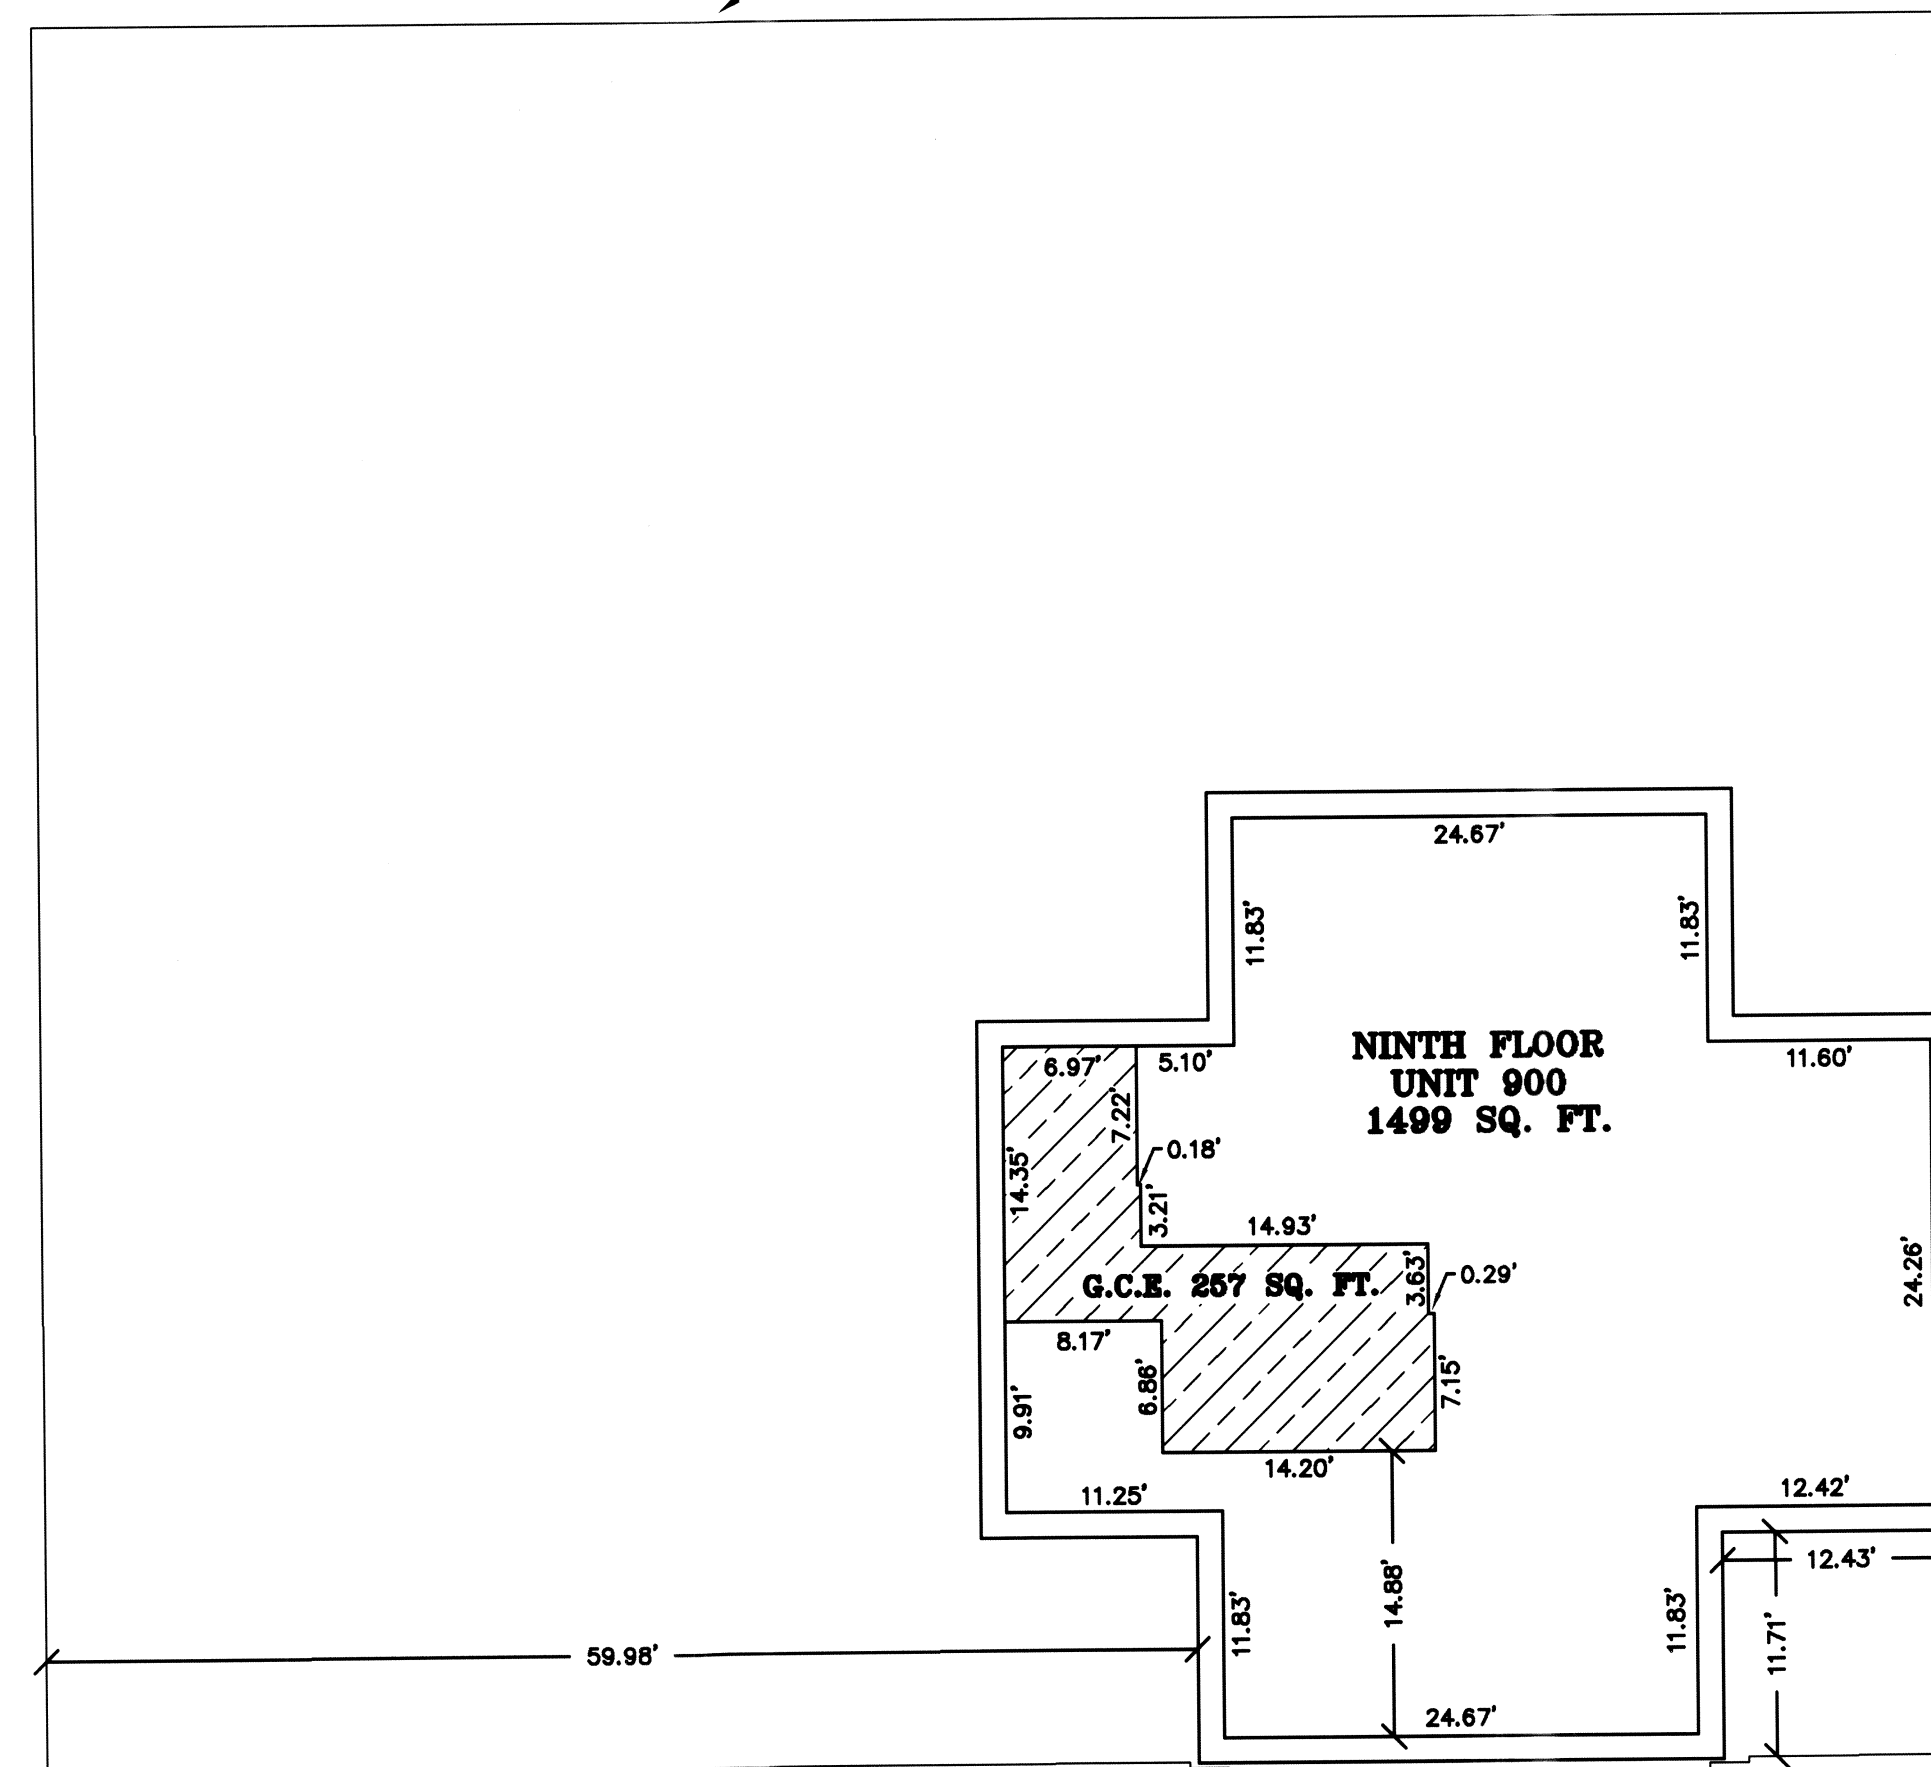

NINTH FLOOR

LEGEND

GENERAL COMMON ELEMENT (G.C.E.)

