HANLEY ENGINEERING, INC.
P.O. BOX 701, 2043 MAIN STREET, BAKER CITY, OREGON 97814 (541) 523-3803

REPLAT NO. SD2010- OO1

A REPLAT OF LOTS 6 THROUGH 11, BLOCK 14 OF CORNUCOPIA TOWNSITE TO CORNUCOPIA, OREGON

BEING IN THE N.W. $^{1}/_{4}$ OF THE N.E. $^{1}/_{4}$ OF SEC. 34, TOWNSHIP 6 SOUTH, RANGE 45 EAST, WILLAMETTE MERIDIAN, BAKER COUNTY, CORNUCOPIA, OREGON JANUARY 28, 2010

REGISTERED PROFESSIONAL LAND SURVEYOR

OREGON
JULY 13, 1979
THOMAS J. HANLEY
1817

RENEWS JUNE 30, 2011

NARRATIVE

FIR 09 0060

THE PURPOSE OF THIS SURVEY FOR ROBERT P. TARTER AND TERRY TARTER IS TO REPLAT LOTS 6 THROUGH 11, BLOCK 14 OF CORNUCOPIA TOWNSITE TO CORNUCOPIA, OREGON, THEREBY CREATING ONE LOT. THE BASIS OF BEARINGS FOR THIS SURVEY IS THE CENTERLINE OF MAIN STREET PER BAKER COUNTY SURVEY NO. 6-45-169.

SURVEYOR'S CERTIFICATE

I, THOMAS J. HANLEY, A REGISTERED PROFESSIONAL LAND SURVEYOR IN THE STATE OF OREGON, DO HEREBY CERTIFY THAT I HAVE CORRECTLY SURVEYED AND MARKED ON THE GROUND WITH PROPER MONUMENTATION IN ACCORDANCE WITH O.R.S. CHAPTER 92, A REPLAT OF LAND LOCATED IN THE NORTHWEST 1/4 OF THE NORTHEAST 1/4 OF SECTION 34, TOWNSHIP 6 SOUTH, RANGE 45 EAST, WILLAMETTE MERIDIAN, BEING MORE PARTICULARLY DESCRIBED AS FOLLOWS:

BEGINNING AT THE NORTHEAST CORNER OF BLOCK 14 OF CORNUCOPIA TOWNSITE TO CORNUCOPIA, OREGON: THENCE SOUTH 5°49'00" WEST, ALONG THE WESTERLY RIGHT OF WAY LINE OF MAIN STREET, A DISTANCE OF 75.00 FEET; THENCE NORTH 84°11'00" WEST A DISTANCE OF 150.00 FEET TO THE EASTERLY RIGHT OF WAY LINE OF ALLEN STREET; THENCE NORTH 05°49'00" EAST, ALONG SAID EASTERLY RIGHT OF WAY LINE, A DISTANCE OF 75.00 FEET TO THE SOUTHERLY RIGHT OF WAY LINE OF SECOND STREET; THENCE SOUTH 84°11'00" EAST, ALONG SAID SOUTHERLY RIGHT OF WAY LINE, A DISTANCE OF 150.00 FEET TO THE POINT OF BEGINNING.

CONTAINING AN AREA OF 11,250 SQUARE FEET

REFERENCES

PLAT OF CORNUCOPIA TOWNSITE

BAKER COUNTY SURVEY NO. 6-45-169

APPROVALS

WE, THE UNDERSIGNED OFFICERS IN AND FOR BAKER COUNTY, OREGON DO HEREBY APPROVE THIS

BAKER COUNTY SURVEYOR BY: 1 2 100 DATE 2 19 , 2010.

BAKER COUNTY PLANNING BY: 1 4 100 DATE 3 , 2010.

I HEREBY CERTIFY THAT ALL TAXES FOR THE SUBJECT PROPERTY HAVE BEEN PAID AS REQUIRED.

BAKER COUNTY TAX COLLECTOR BY: _______ LICE ______ DATE ______ S (______, 201)


STATE OF OFCOME

I DO HEREBY CERTIFY THAT THIS REPLAT WAS RECEIVED FOR RECORDING

S.S. ON THE 15t DAY OF MARCH., 2010, ATIBES O'CLOCK A.M. AND

RECORDED IN BAKER COUNTY RECORDS AND IS HEREBY APPROVED.

BAKER COUNTY CLERK BY: <u>Samona</u> J. Green Co. Clerk by Karen Phillips, Deputy

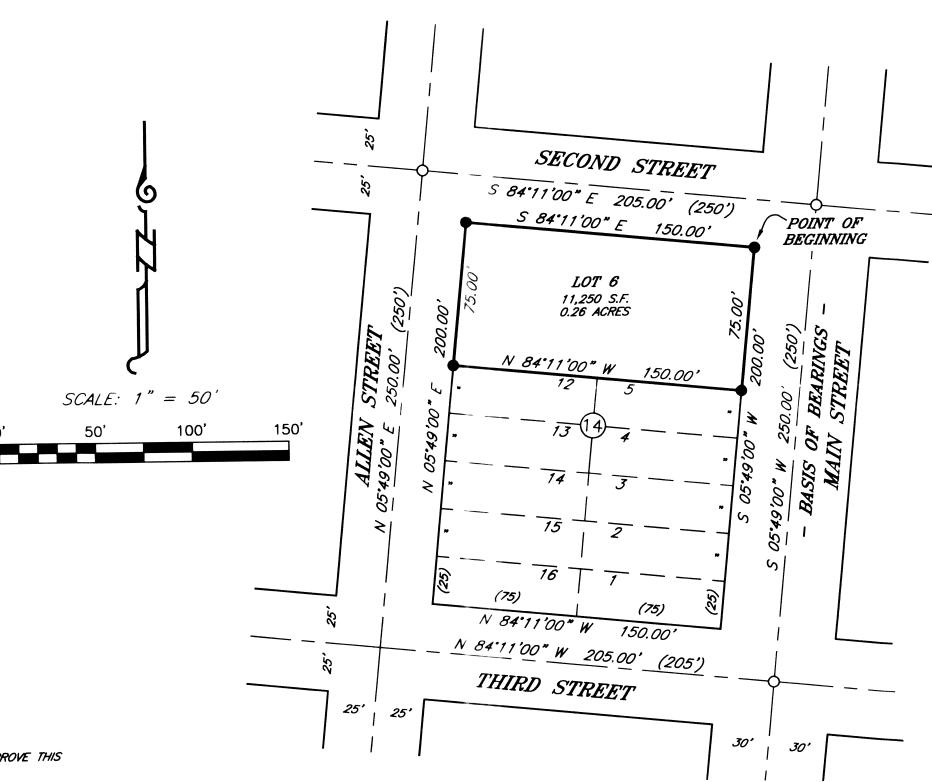

LEGEND

- O − FOUND ⁵/₈" REBAR WITH YELLOW PLASTIC CAP MARKED "HANLEY ENGR PLS 1206". SET IN SURVEY NO. 6−45−138
- - FOUND ⁵/₈" REBAR WITH YELLOW PLASTIC CAP MARKED "HANLEY ENGR. PLS 1817" SET IN SURVEY NO. 6-45-169
- () PLAT RECORD OF CORNUCOPIA TOWNSITE

DECLARATION

KNOW ALL PEOPLE BY THESE PRESENTS THAT FLINT M. CARLSON AND VALERIE LYNN CARLSON ARE THE OWNERS OF THE LAND REPRESENTED ON THIS REPLAT, AND MORE PARTICULARLY DESCRIBED IN THE ACCOMPANYING SURVEYOR'S CERTIFICATE AND HAVE CAUSED THE SAME TO BE REPLATTED AS SHOWN, IN ACCORDANCE WITH O.R.S. CHAPTER

This M. CARLSON Orlow 02/24/2010
WHERE LYNN GARLSON ORLOW

MATE

WATE

OATE

OATE

<u>ACKNOWLEDGMENT</u>

ON 02 24, 2010 BEFORE ME DID PERSONALLY APPEAR THE WITHIN NAMED FLINT M. CARLSON AND VALERIE LYNN CARLSON WHO ACKNOWLEDGED TO ME THAT THEY EXECUTED THE SAME FREELY AND VOLUNTARILY.

STATE OF Oregon > COUNTY OF Clatsop >

Mary Commission Expires 5/1/2010



DECLARATION

KNOW ALL PEOPLE BY THESE PRESENTS THAT ROBERT P. TARTER AND TERRY TARTER ARE THE OWNERS OF THE LAND REPRESENTED ON THIS REPLAT, AND MORE PARTICULARLY DESCRIBED IN THE ACCOMPANYING SURVEYOR'S CERTIFICATE AND HAVE CAUSED THE SAME TO BE REPLATTED AS SHOWN, IN ACCORDANCE WITH O.R.S. CHAPTER 92.

Probert P. Janter 2/26/10

ROBERT P. TARTER DATE

DATE

2-26-10

ACKNOWLEDGMENT

ON FOND ON 2010 BEFORE ME DID PERSONALLY APPEAR THE WITHIN NAMED ROBERT P. TARTER AND TERRY TARTER WHO ACKNOWLEDGED TO ME THAT THEY EXECUTED THE SAME FREELY AND VOLUNTARILY.

STATE OF Dregon }

Byand Inn Jangster

NOTARY PUBLIC

MY COMMISSION EXPIRES JULY 21, 2012

OFFICIAL SEAL

BRANDI ANN SANGSTER

NOTARY PUBLIC - OREGON

COMMISSION NO. 430821

MY COMMISSION EXPIRES JULY 21, 2012