


53  
10th Nov 1902  
R.W. Henry

REVISED  
Plan  
OF THE BOWDEN  
ADDITION

TO BAKER CITY OREGON.  
Sited on the N.W. 1/4 N.W. 1/4 of Section 21 in  
Township 9 S. R. 40 East, Baker County Oregon.  
MAY 5th 1901  
SCALE 50 FT. = 1 INCH.

State of Oregon } ss  
County of Baker }  
I, Ira L. Hoffman hereby certify that  
I have correctly surveyed and marked with proper monuments,  
the exterior boundaries and Block Corners of the land represented  
on the adjacent Plat as shown thereon, and that I have planted an  
Iron Rod 1 1/2" at the N.E. East Corner of Block "A" and a like rod  
at the N.E. Corner of Block "B" as shown on Plat

Subscribed and sworn to before me  
this 10 day of May 1901  
Ira L. Hoffman  
Dora B. Cowley  
Notary Public for Oregon

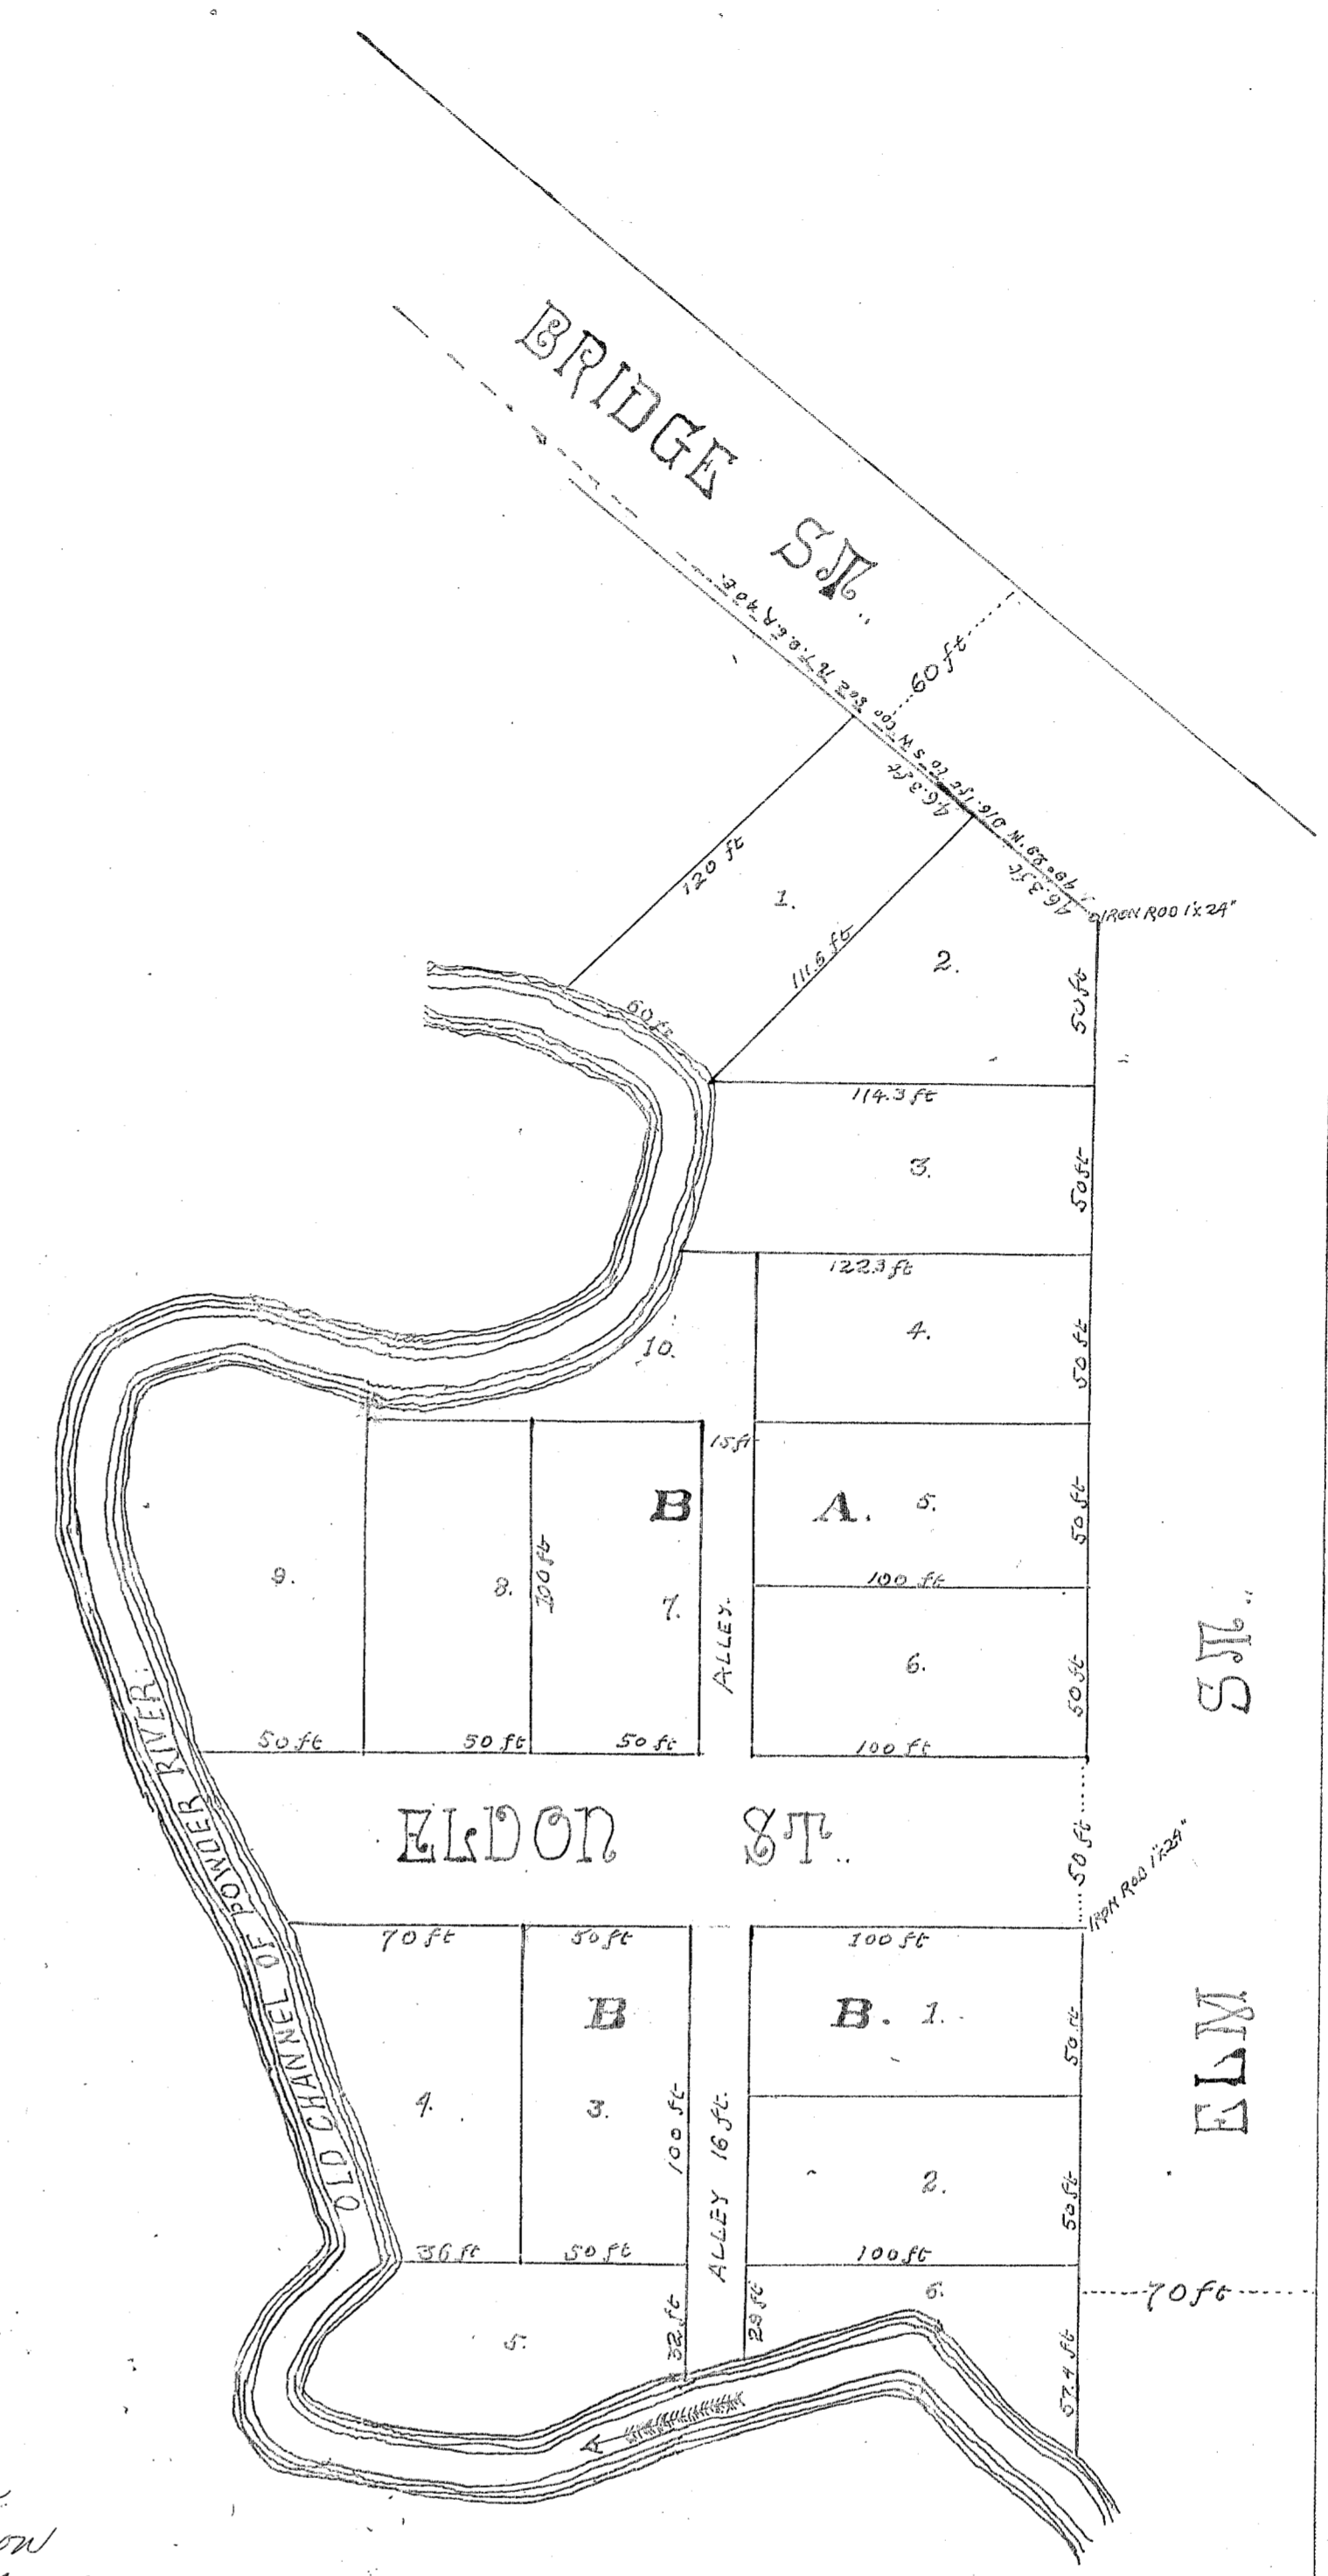


This certifies that this Plat is by F.W. Saxton  
and Mary E. Saxton his wife of Baker City Oregon  
declared, adopted and acknowledged to be and  
as and for the Plat of the Bowden Revised  
Addition to Baker City Oregon situated on  
the N.W. 1/4 of N.W. 1/4 of Section 21 Township Nine  
South Range 40 East W. 40. in Baker County  
Oregon and all the streets and alleys shown  
upon this plat and owned by us and also Lot  
16 in Block "A" thereof are hereby dedicated to the  
use of the Public as streets, alleys and  
public grounds

In witness whereof we have hereunto set  
our hands and seals this 7th day of November 1902  
F.W. Saxton  
Mary E. Saxton

Witness  
Jesse Plummer  
M. J. Hughes

State of Oregon County of Baker } ss  
This certifies that on this 7th day of November 1902  
before the undersigned a Notary Public in and for Baker County Oregon, personally  
appeared F.W. Saxton and Mary E. Saxton his wife to me personally known to be the  
identical persons described in and who executed the above and foregoing deed of dedication  
and each acknowledged to me for himself and herself that they executed the same freely and  
to the purposes therein expressed.  
Witness my hand and seal this 7th day of November 1902.

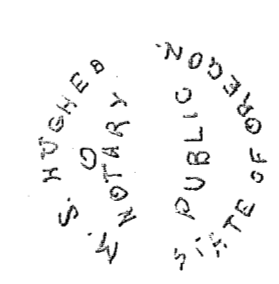

M. J. Hughes  
Notary Public