
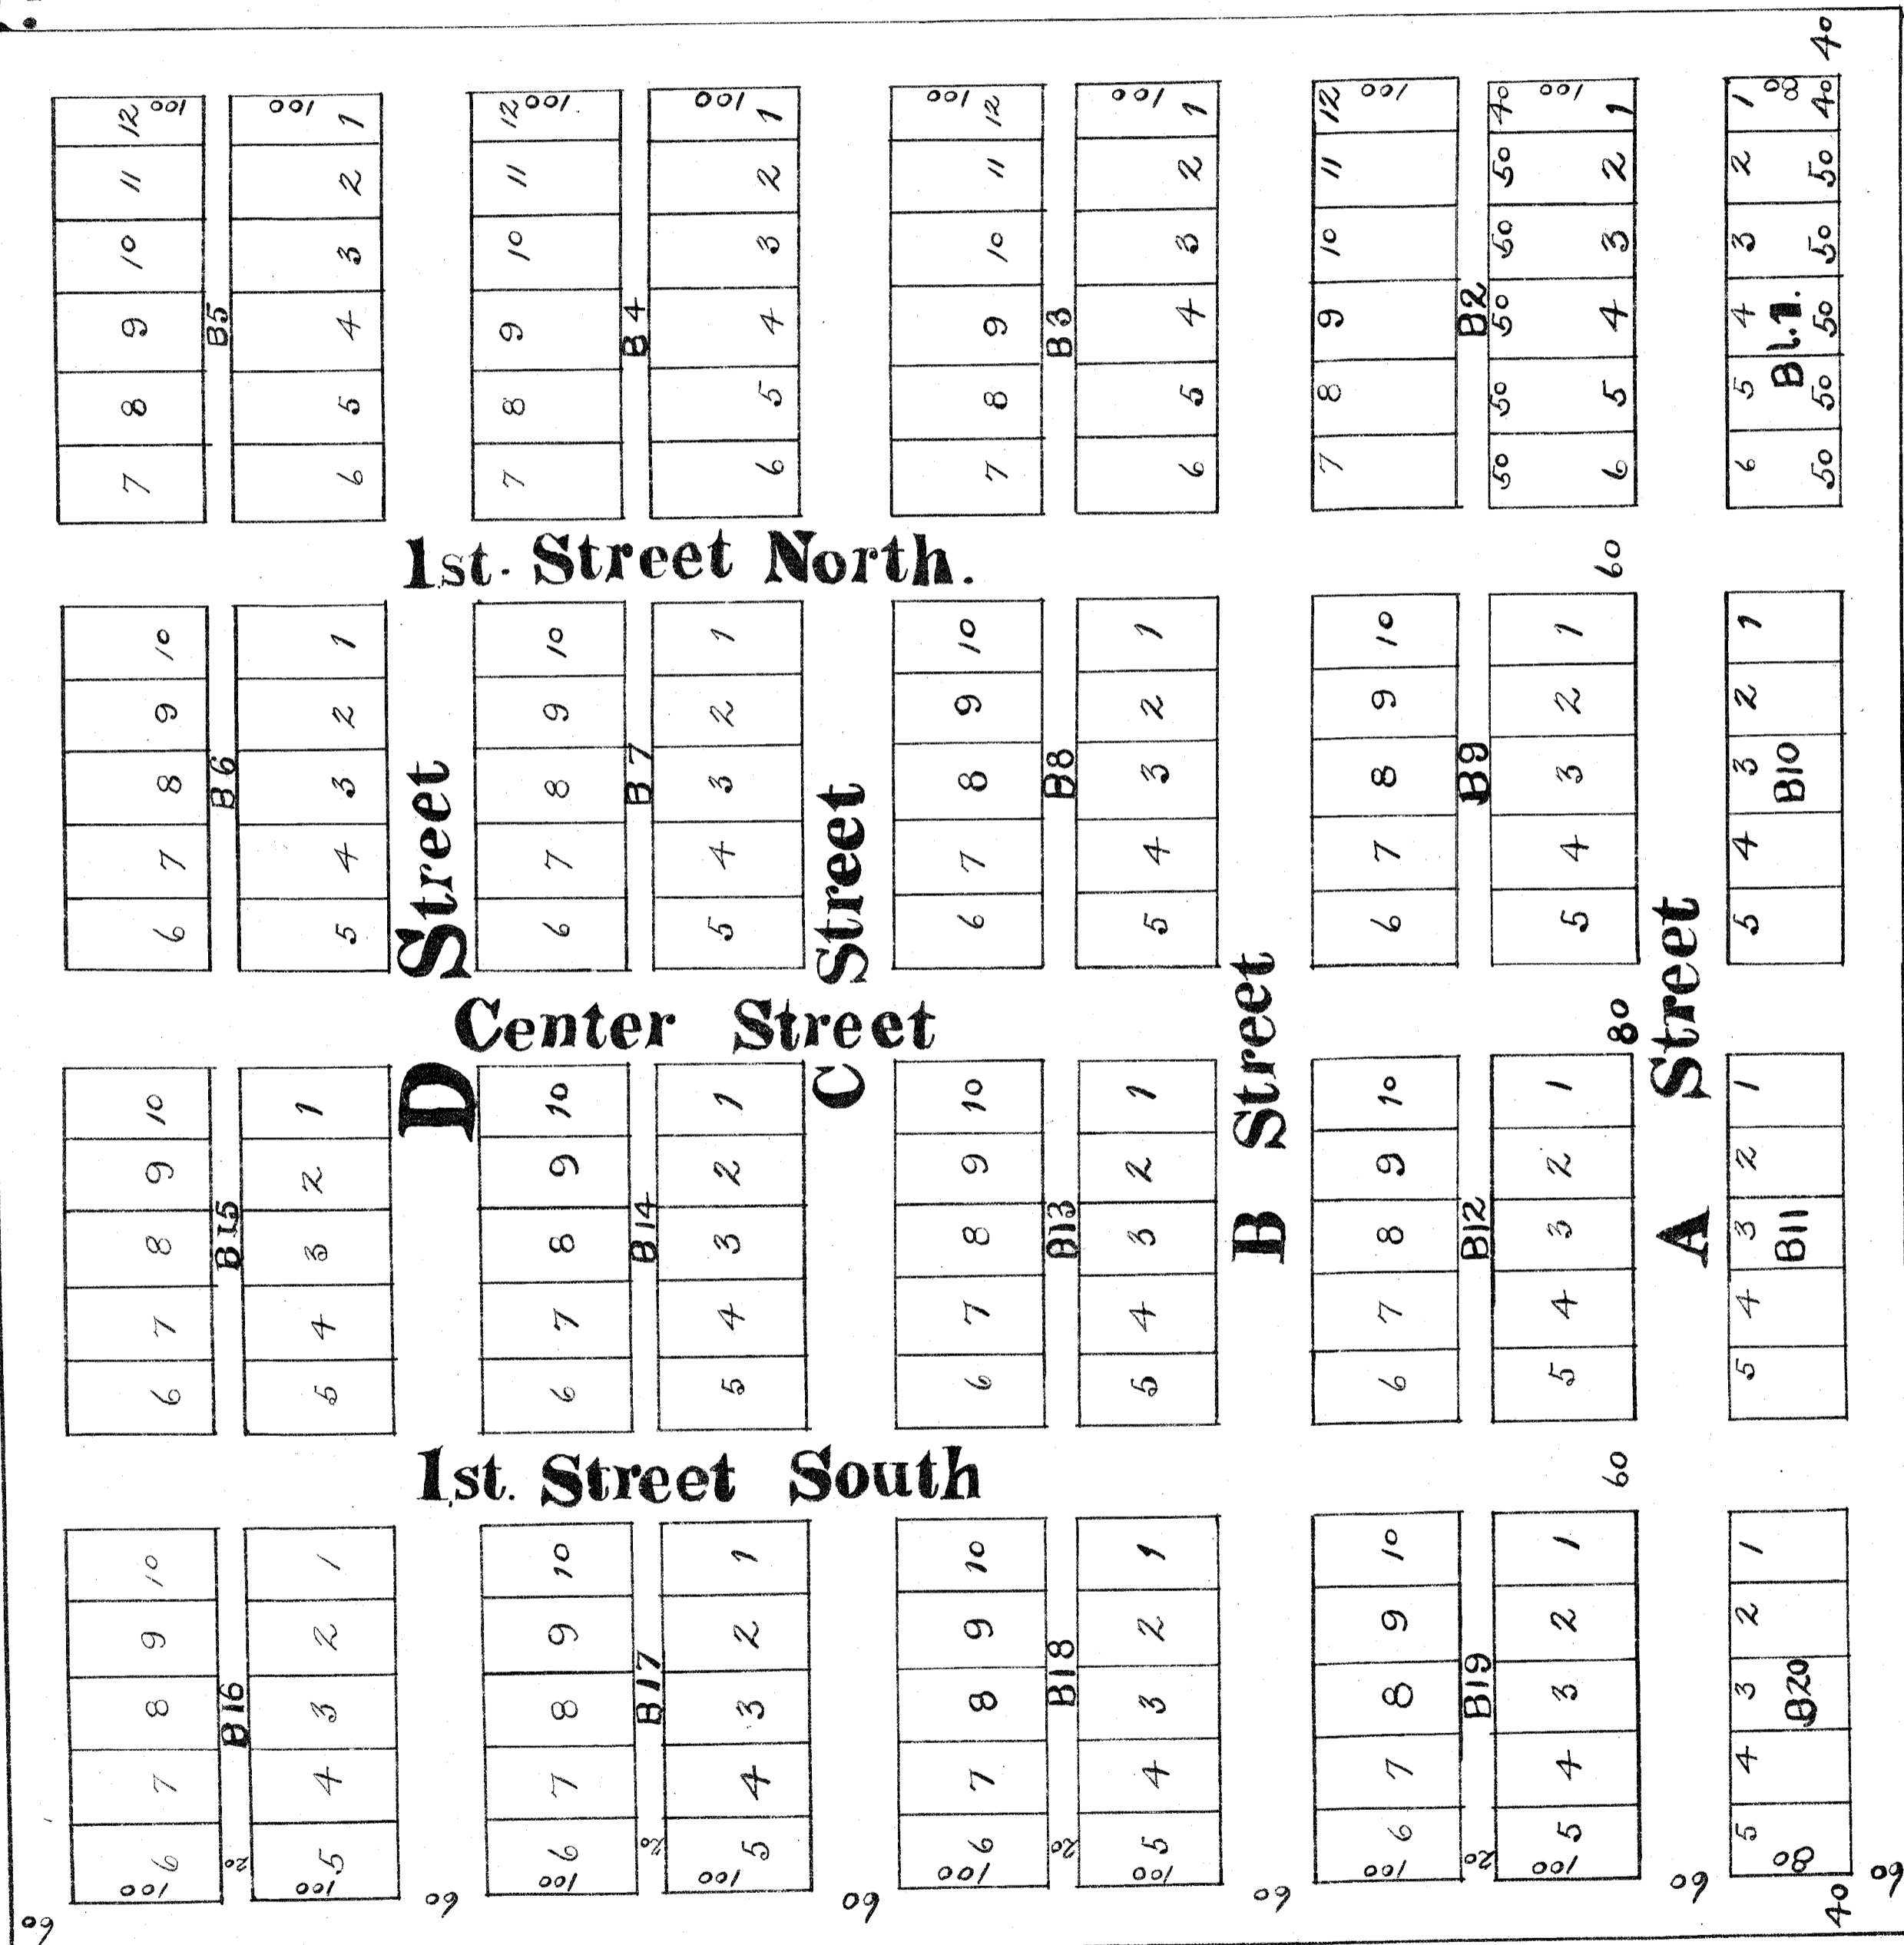


PLAT OF BURKEMONT.

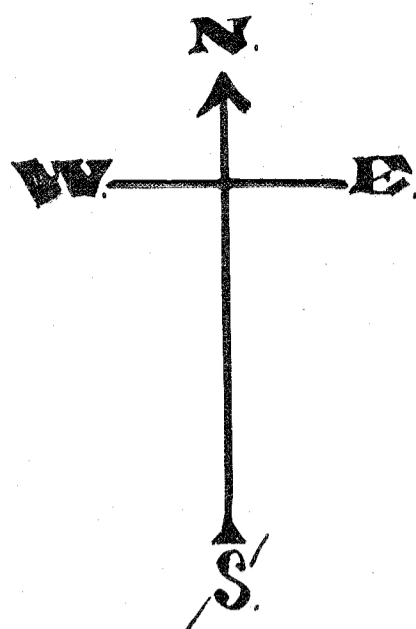

FILED, Dec. 8th, 1905,
 Q. B. Combs, Jr. Clerk.
 (County Court Seal.)

APPROVED DEC. 7th, 1905.
 W. K. Travillion, County Judge.
 J. C. Brooks, " Comm'r.
 H. K. Fisher, " " "
 Jerry Fleetwood, " Assessor.

FILED for Record Dec. 8th, 1905, at 3: P.M.
 Geo. W. Henry, Recorder.