


Meridian based on OSHD map no. 88-16-13 Sumpter Valley Hwy - McTwen Section.

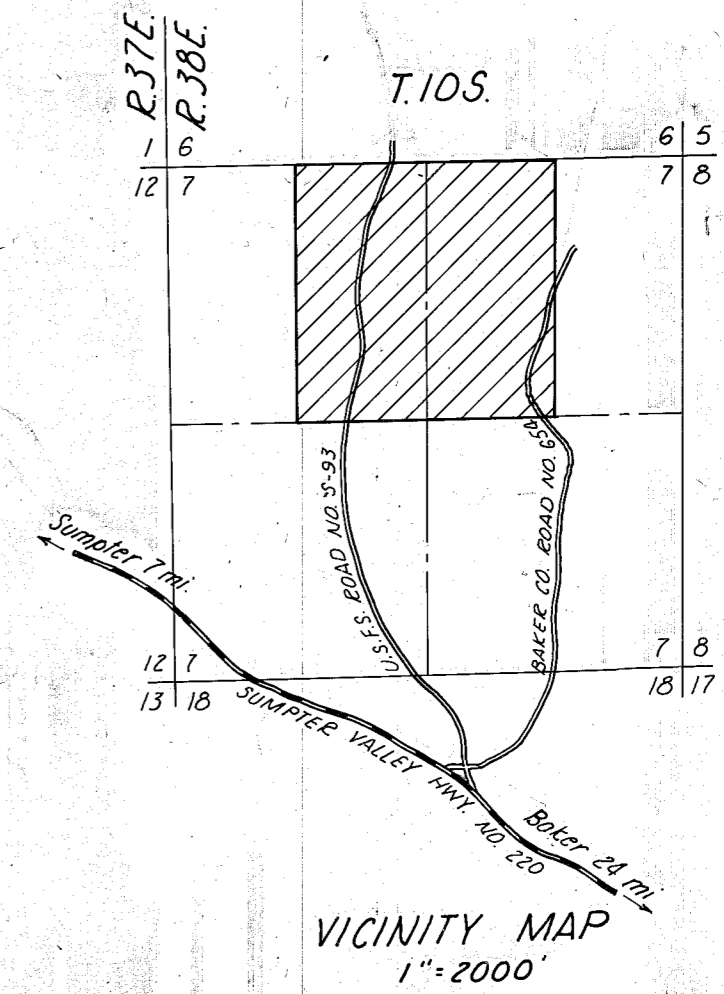

ROAD CENTERLINE CURVE DATA

U.S.F.S. NO. S-93		BAKER CO. NO. 654	
①	Δ = 21°10'10" D = 5° C.L. R = 1145.92' T = 214.13' L = 423.38'	⑥	Δ = 8°31'45" D = 3° C.L. R = 1909.86' T = 142.42' L = 284.31'
②	Δ = 26°42'35" D = 4° C.R. R = 1432.39' T = 340.05' L = 667.73'	⑦	Δ = 51°26'10" D = 15° C.R. R = 381.97' T = 183.98' L = 342.91'
③	Δ = 38°10'25" D = 6° C.L. R = 954.93' T = 330.43' L = 636.24'	⑧	Δ = 6°07'35" D = 5° C.L. R = 1145.92' T = 61.32' L = 122.53'
		⑨	Δ = 6°08'25" D = 4° C.R. R = 1432.39' T = 76.83' L = 153.51'

LEGEND

- Found monument of record
- 5/8" x 30" rebar w/ plastic cap
- Initial Point - 2" x 36" iron pipe

REFERENCE SURVEY NOS. 10-38-10 and 10-38-17

DEER VIEW PARK SUBDIVISION

SURVEYED BY HANLEY ENGINEERING

June 1977 - Sept. 1979

Scale 1" = 200'