
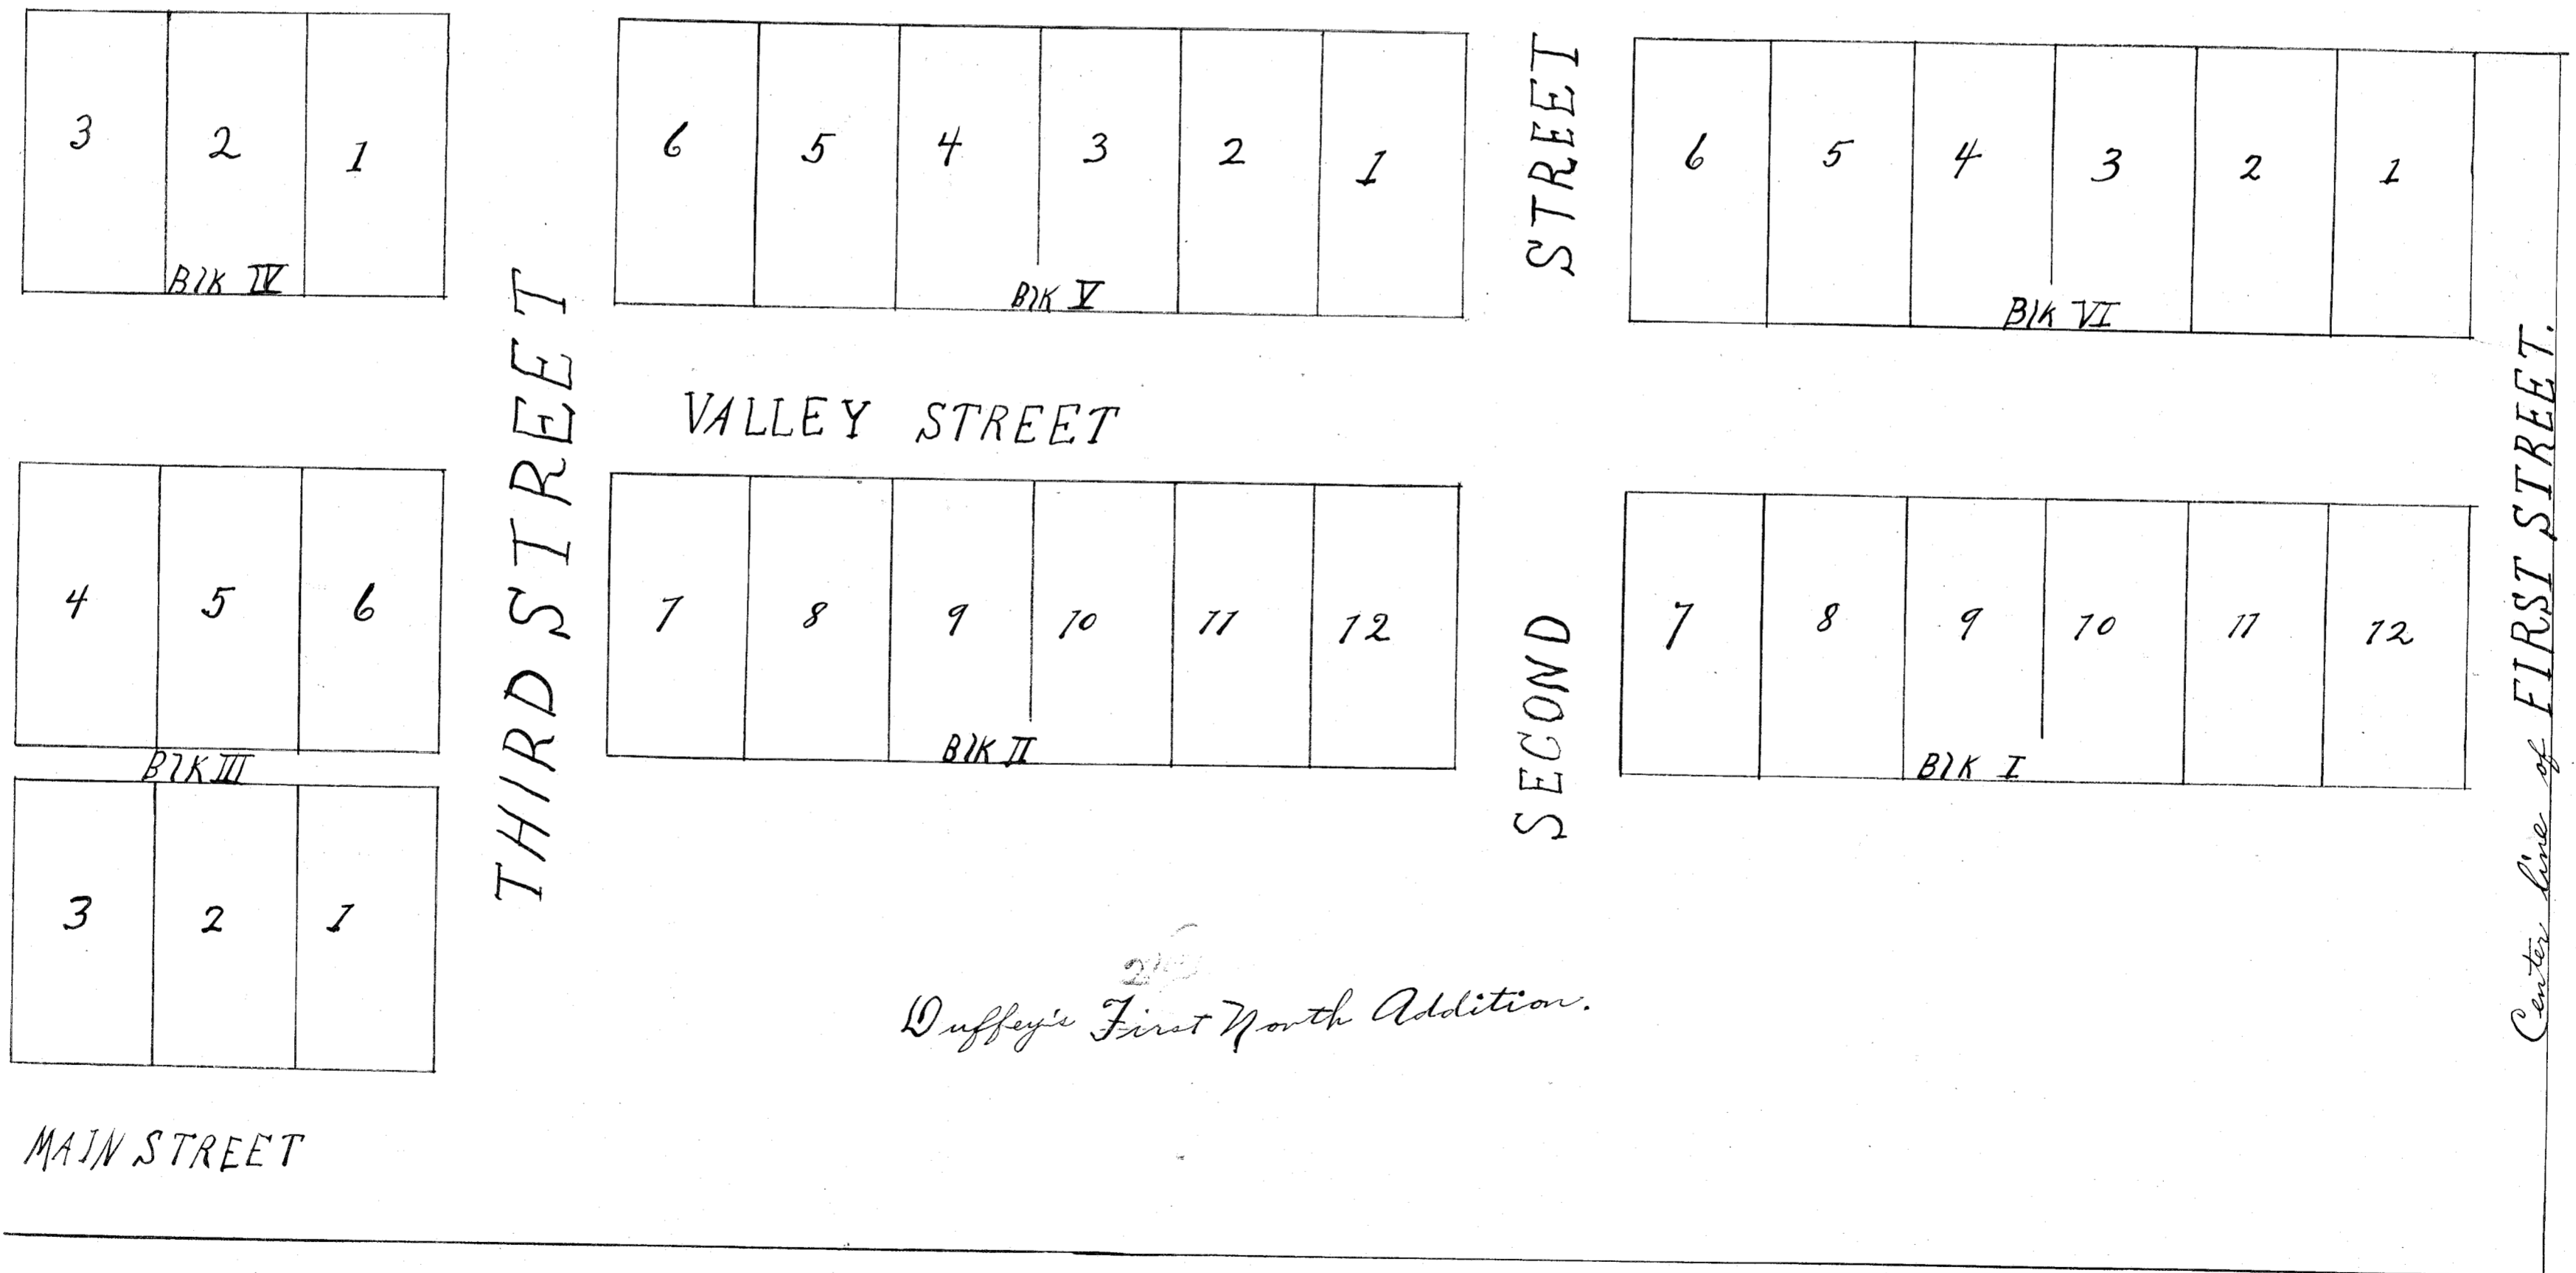


MAP

of
blocks one to six, both
numbers inclusive, of Duffy's
second North Addition to Richland,
Baker County, Oreg.
Scale 50 feet to one inch

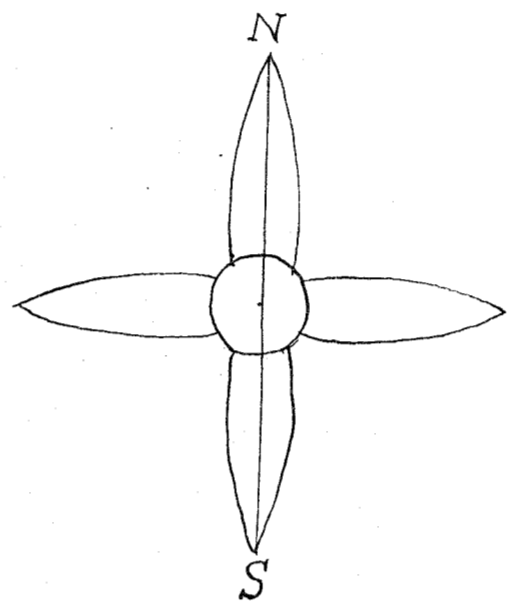

Duffy's First North Addition.

5661
Dated
66 234
18 Oct. 1907
8 a.
A. B. Combs Jr.

Vac of Blks 4-5+6 +
Streets between
Recorded in Com. Jt.
Pg 557
Book lock - filed
in wall file in basement
with other sections