


T. 8 S., R. 39 E., W.M.

HEATHER GLEN SUBDIVISION SD2003- 001

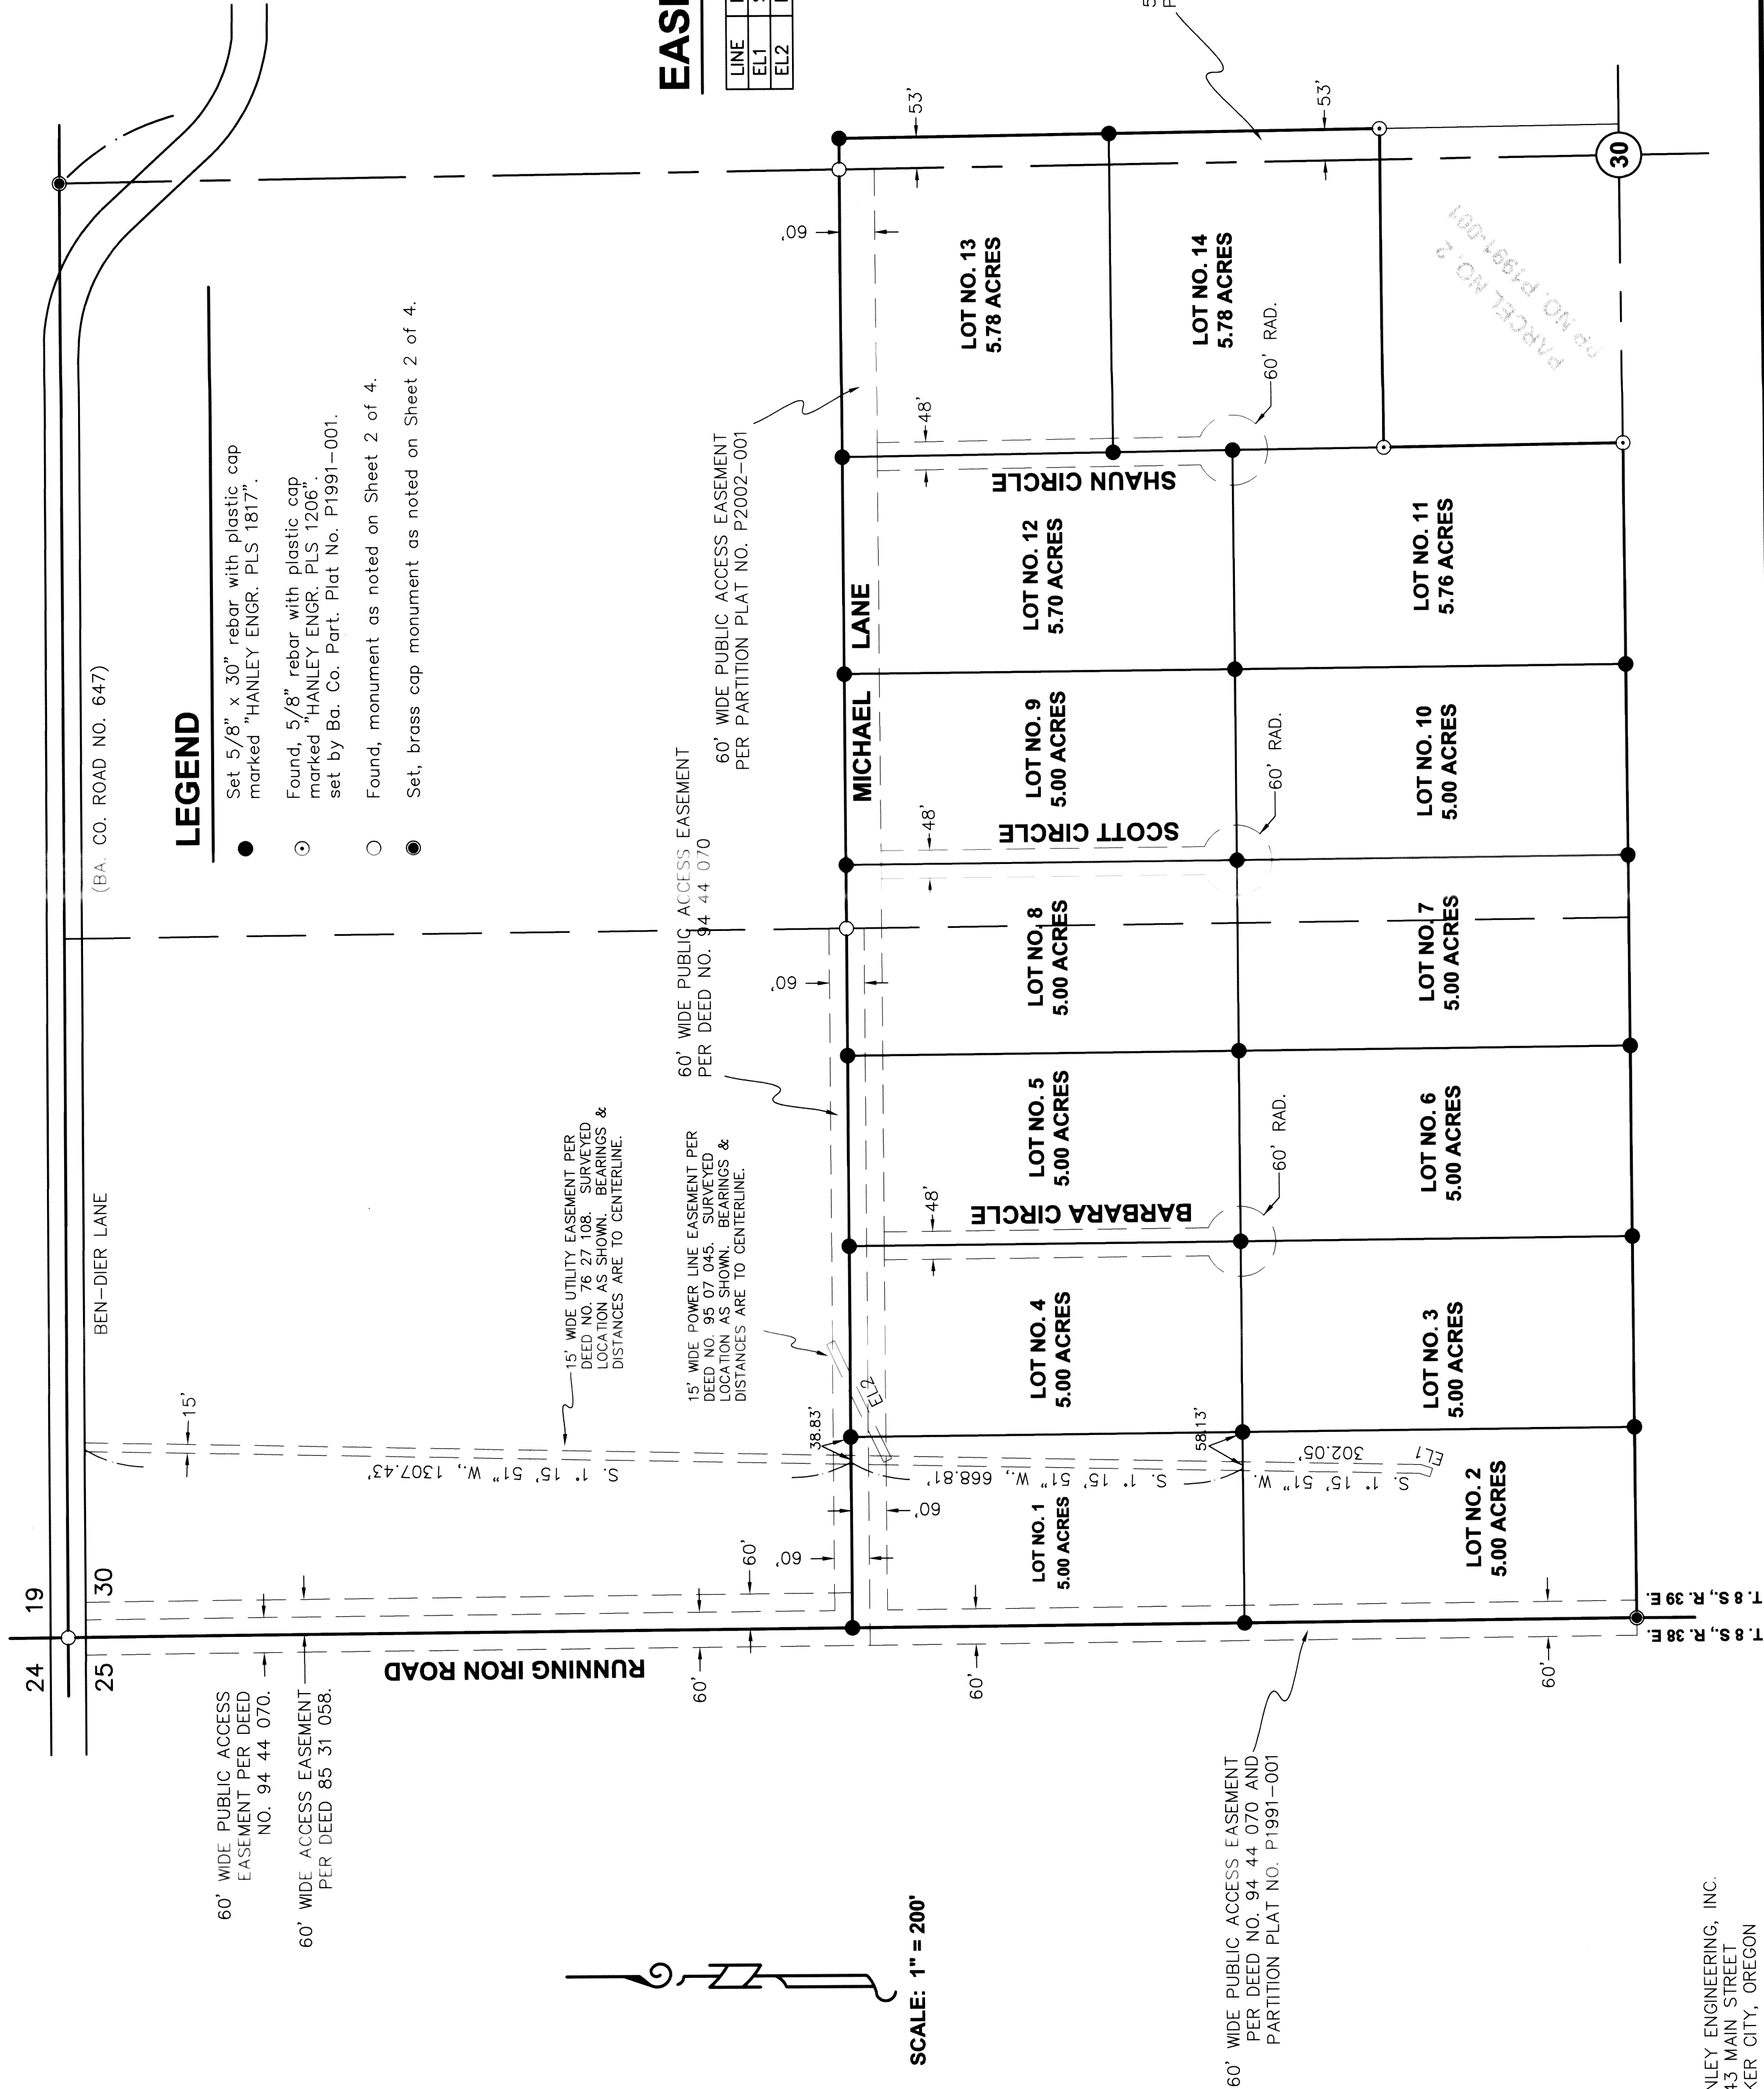

HANLEY ENGINEERING, INC.
2043 MAIN STREET
BAKER CITY, OREGON

REGISTERED
PROFESSIONAL
LAND SURVEYOR
Thomas J. Hanley
OREGON
JULY 13, 1979
THOMAS J. HANLEY
1817

Renews June 30, 2003