


T. 8 S., R. 39 E., W.M.

HEATHER GLEN SUBDIVISION SD2003- 002

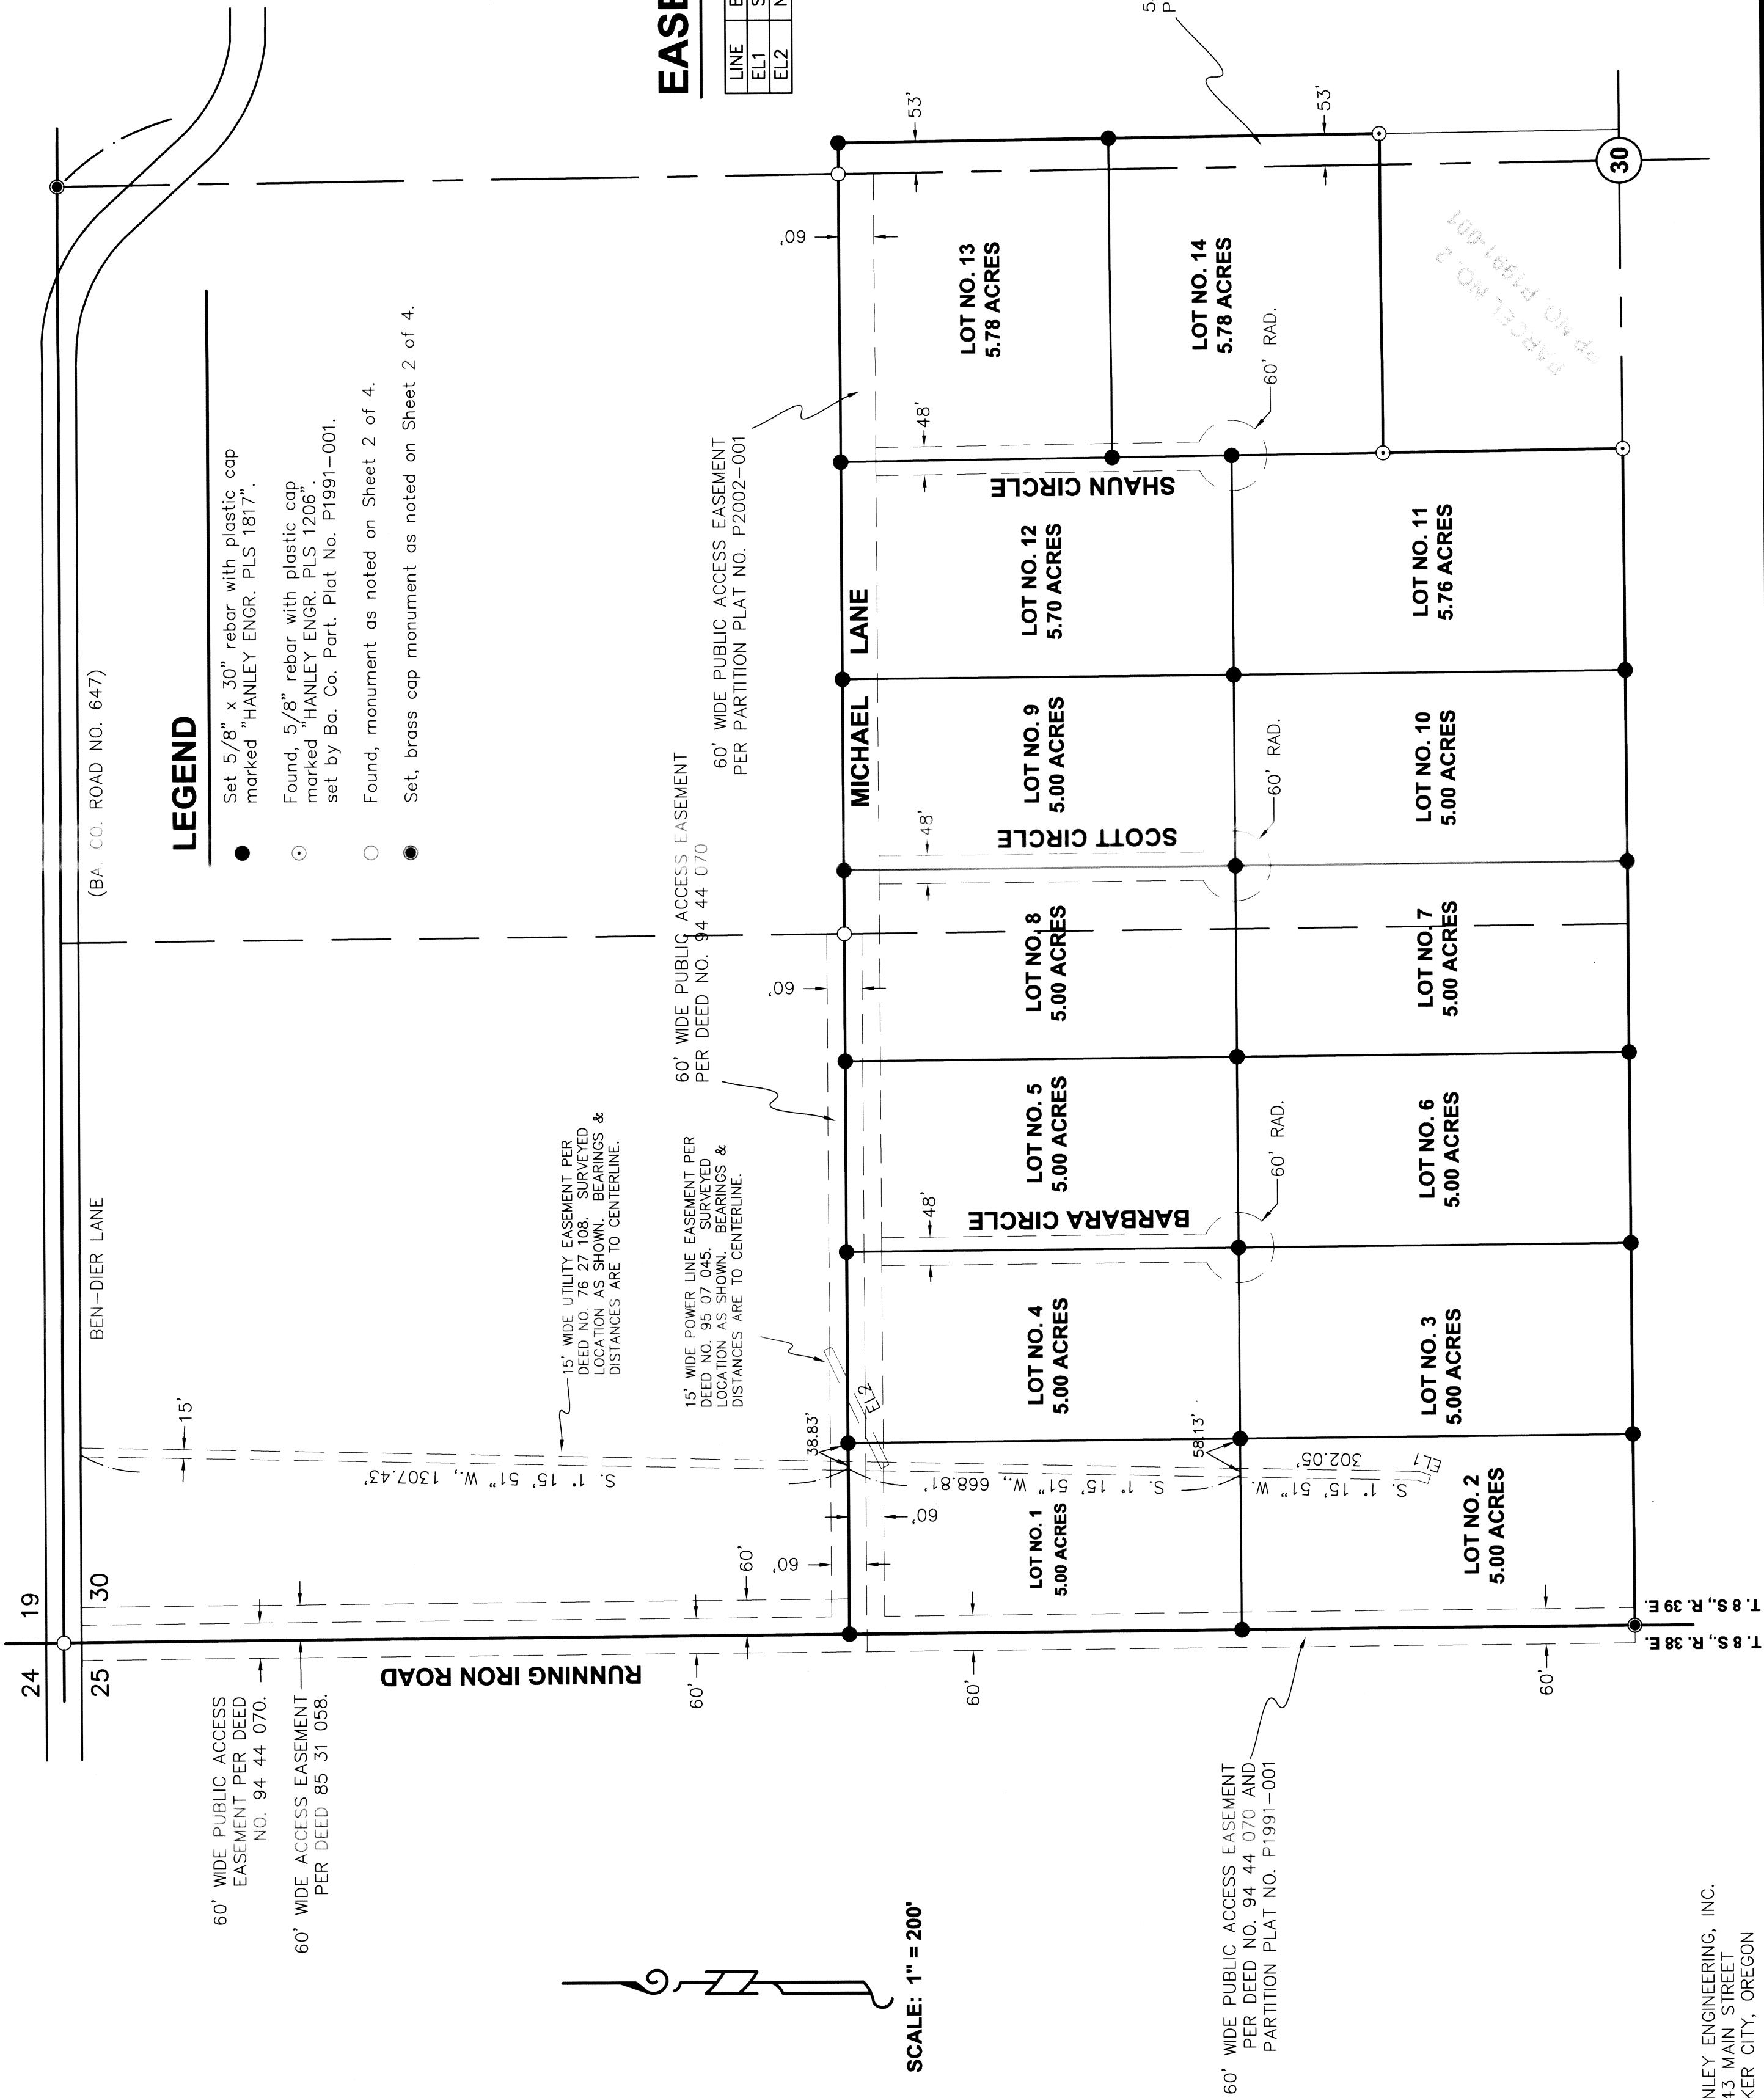

LEGEND

- Set 5/8" x 30" rebar with plastic cap marked "HANLEY ENGR. PLS 1817".
- Found, 5/8" rebar with plastic cap marked "HANLEY ENGR. PLS 1206", set by Ba. Co. Part. Plat No. P1991-001.
- Found, monument as noted on Sheet 2 of 4.
- Set, brass cap monument as noted on Sheet 2 of 4.

EASEMENT LOCATIONS

EASEMENT LINE TABLE

LINE	BEARING	DISTANCE
EL1	S. 18° 24' 48" W.	20.27'
EL2	N. 64° 24' 20" E.	223.36'

REGISTERED
PROFESSIONAL
LAND SURVEYOR

Thomas J. Hanley
OREGON
JULY 13, 1979
THOMAS J. HANLEY
1817

HANLEY ENGINEERING, INC.
2043 MAIN STREET
BAKER CITY, OREGON

Renews June 30, 2005