



State of Oregon
County of Baker

I, H. Q. Pearson, being first duly sworn, on oath say, I surveyed The Hot Springs Park Addition to Baker City, Oregon, being the south east quarter of the north east quarter, the north east quarter of the southeast quarter and a portion of the south half of the south east quarter of section 16 described as follows, beginning at the north west corner of the south east quarter of the south east quarter of said section, thence southerly 278.5 feet, thence southerly 362.5 feet, thence easterly 606.5 feet, thence northerly 362.5 feet, thence westerly 330 feet to the place of beginning. All in said section 16 Township 9 South of range 2 east W.M. and that the annexed plat is a correct representation thereof.

H. Q. Pearson

Subscribed and sworn to before me this 13th day of March 1901.

W. S. Dwyer
Notary Public for Oregon

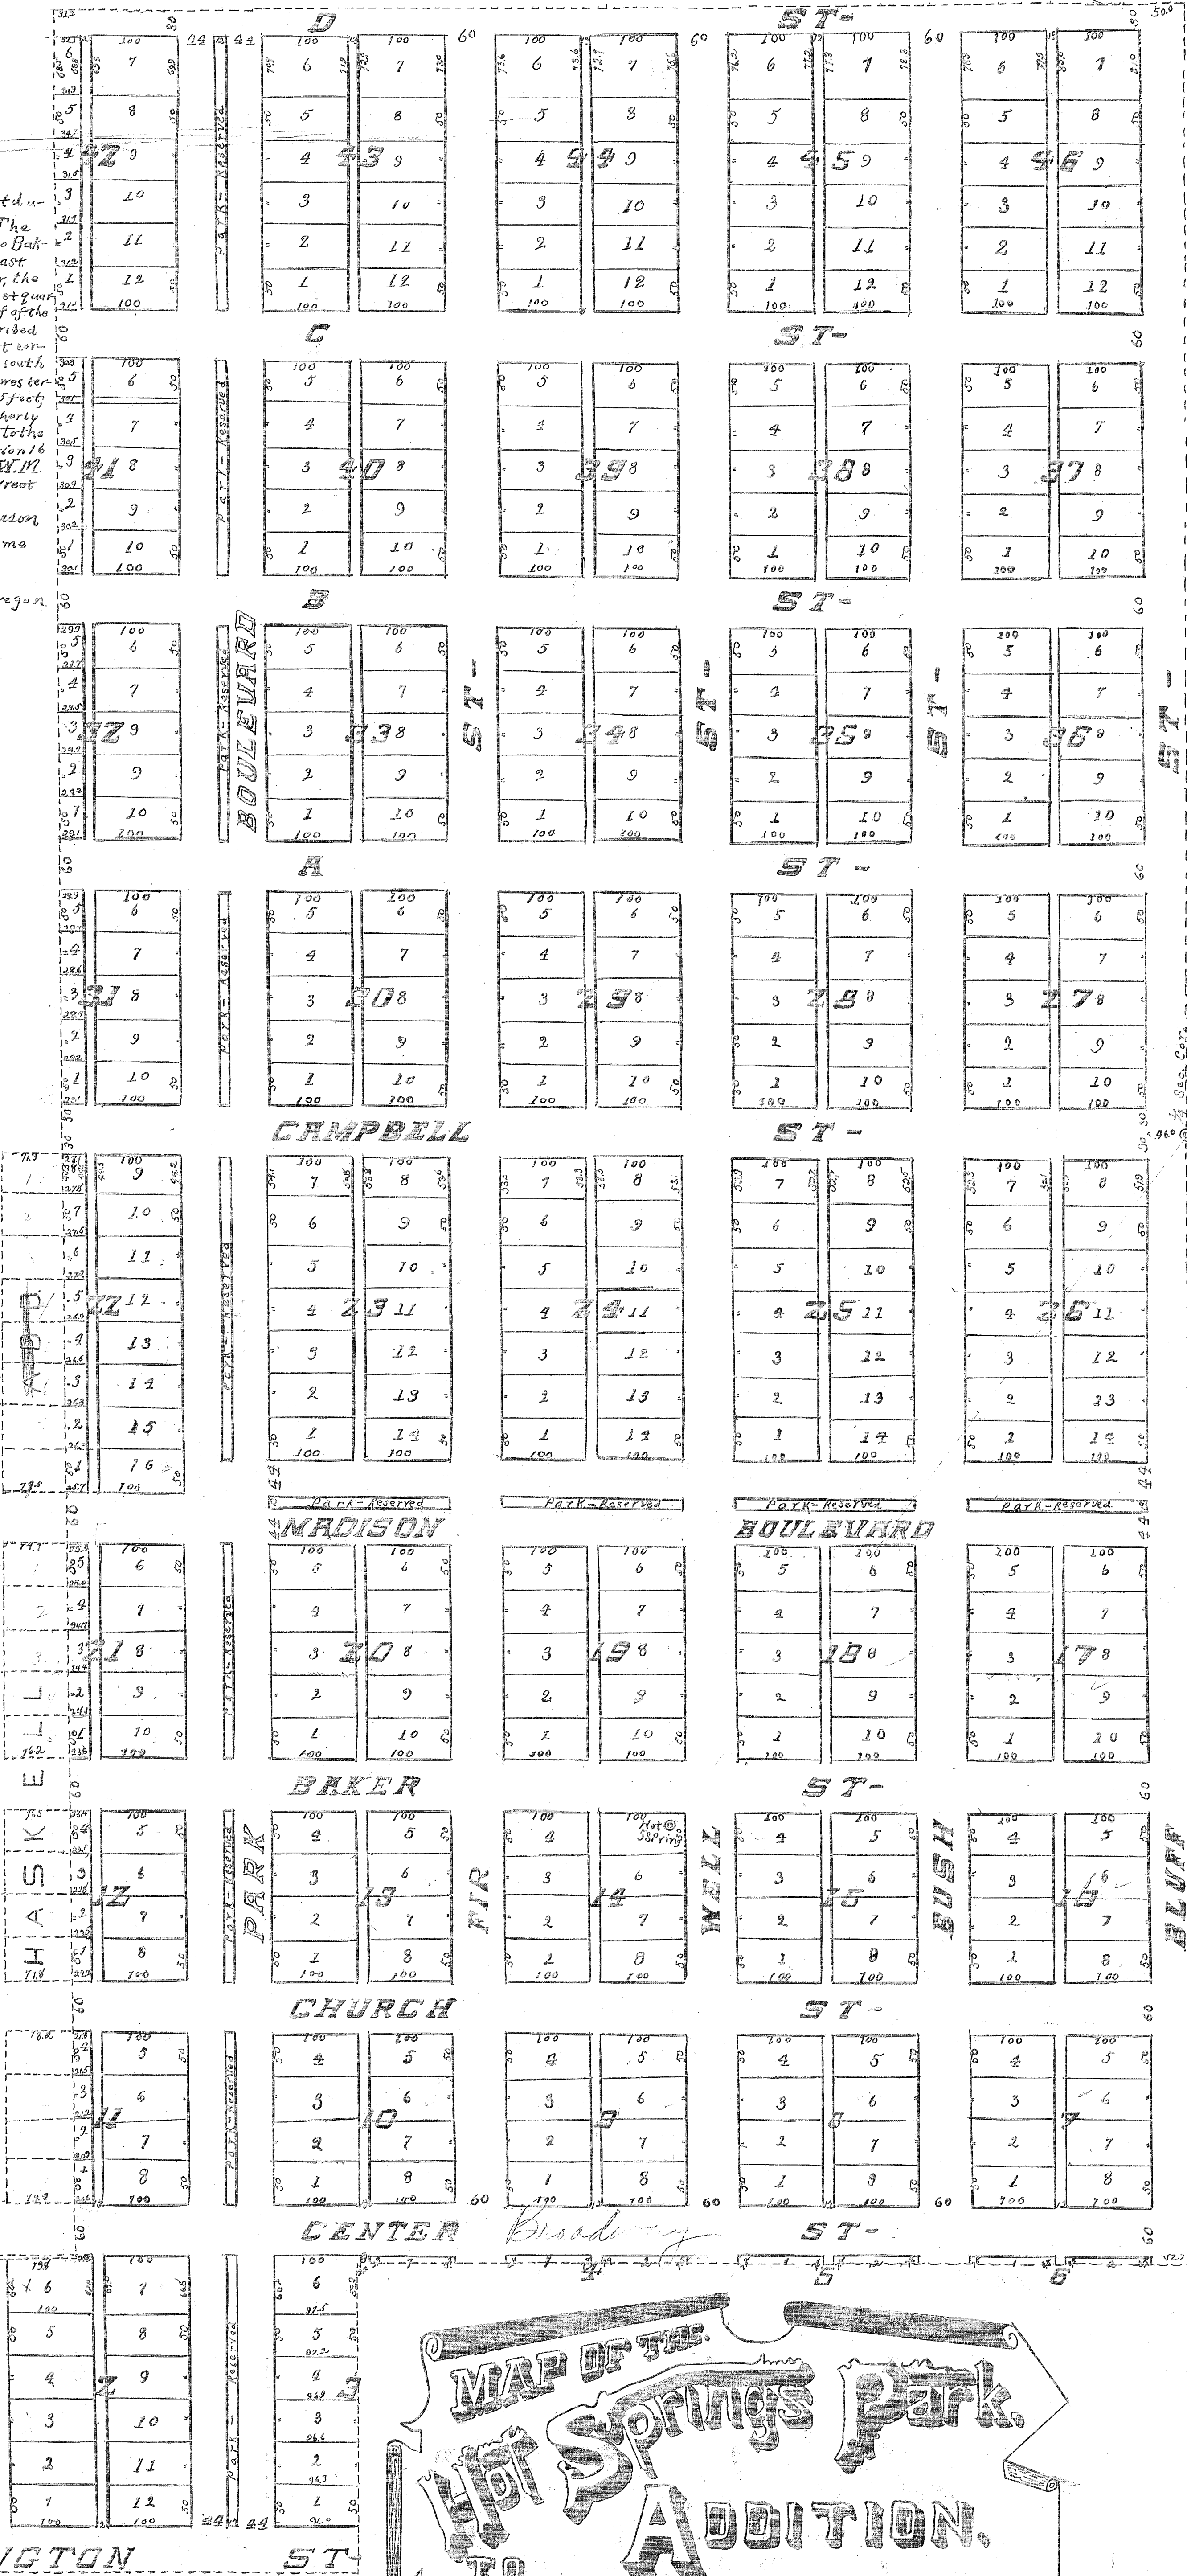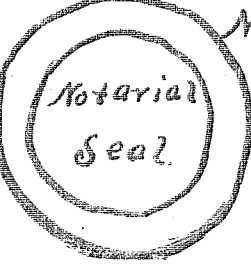

See page 100
East of road 4 blocks
100 BR 3 by



100