


16


J. H. PARKERS
Additor To
Baker City Or.

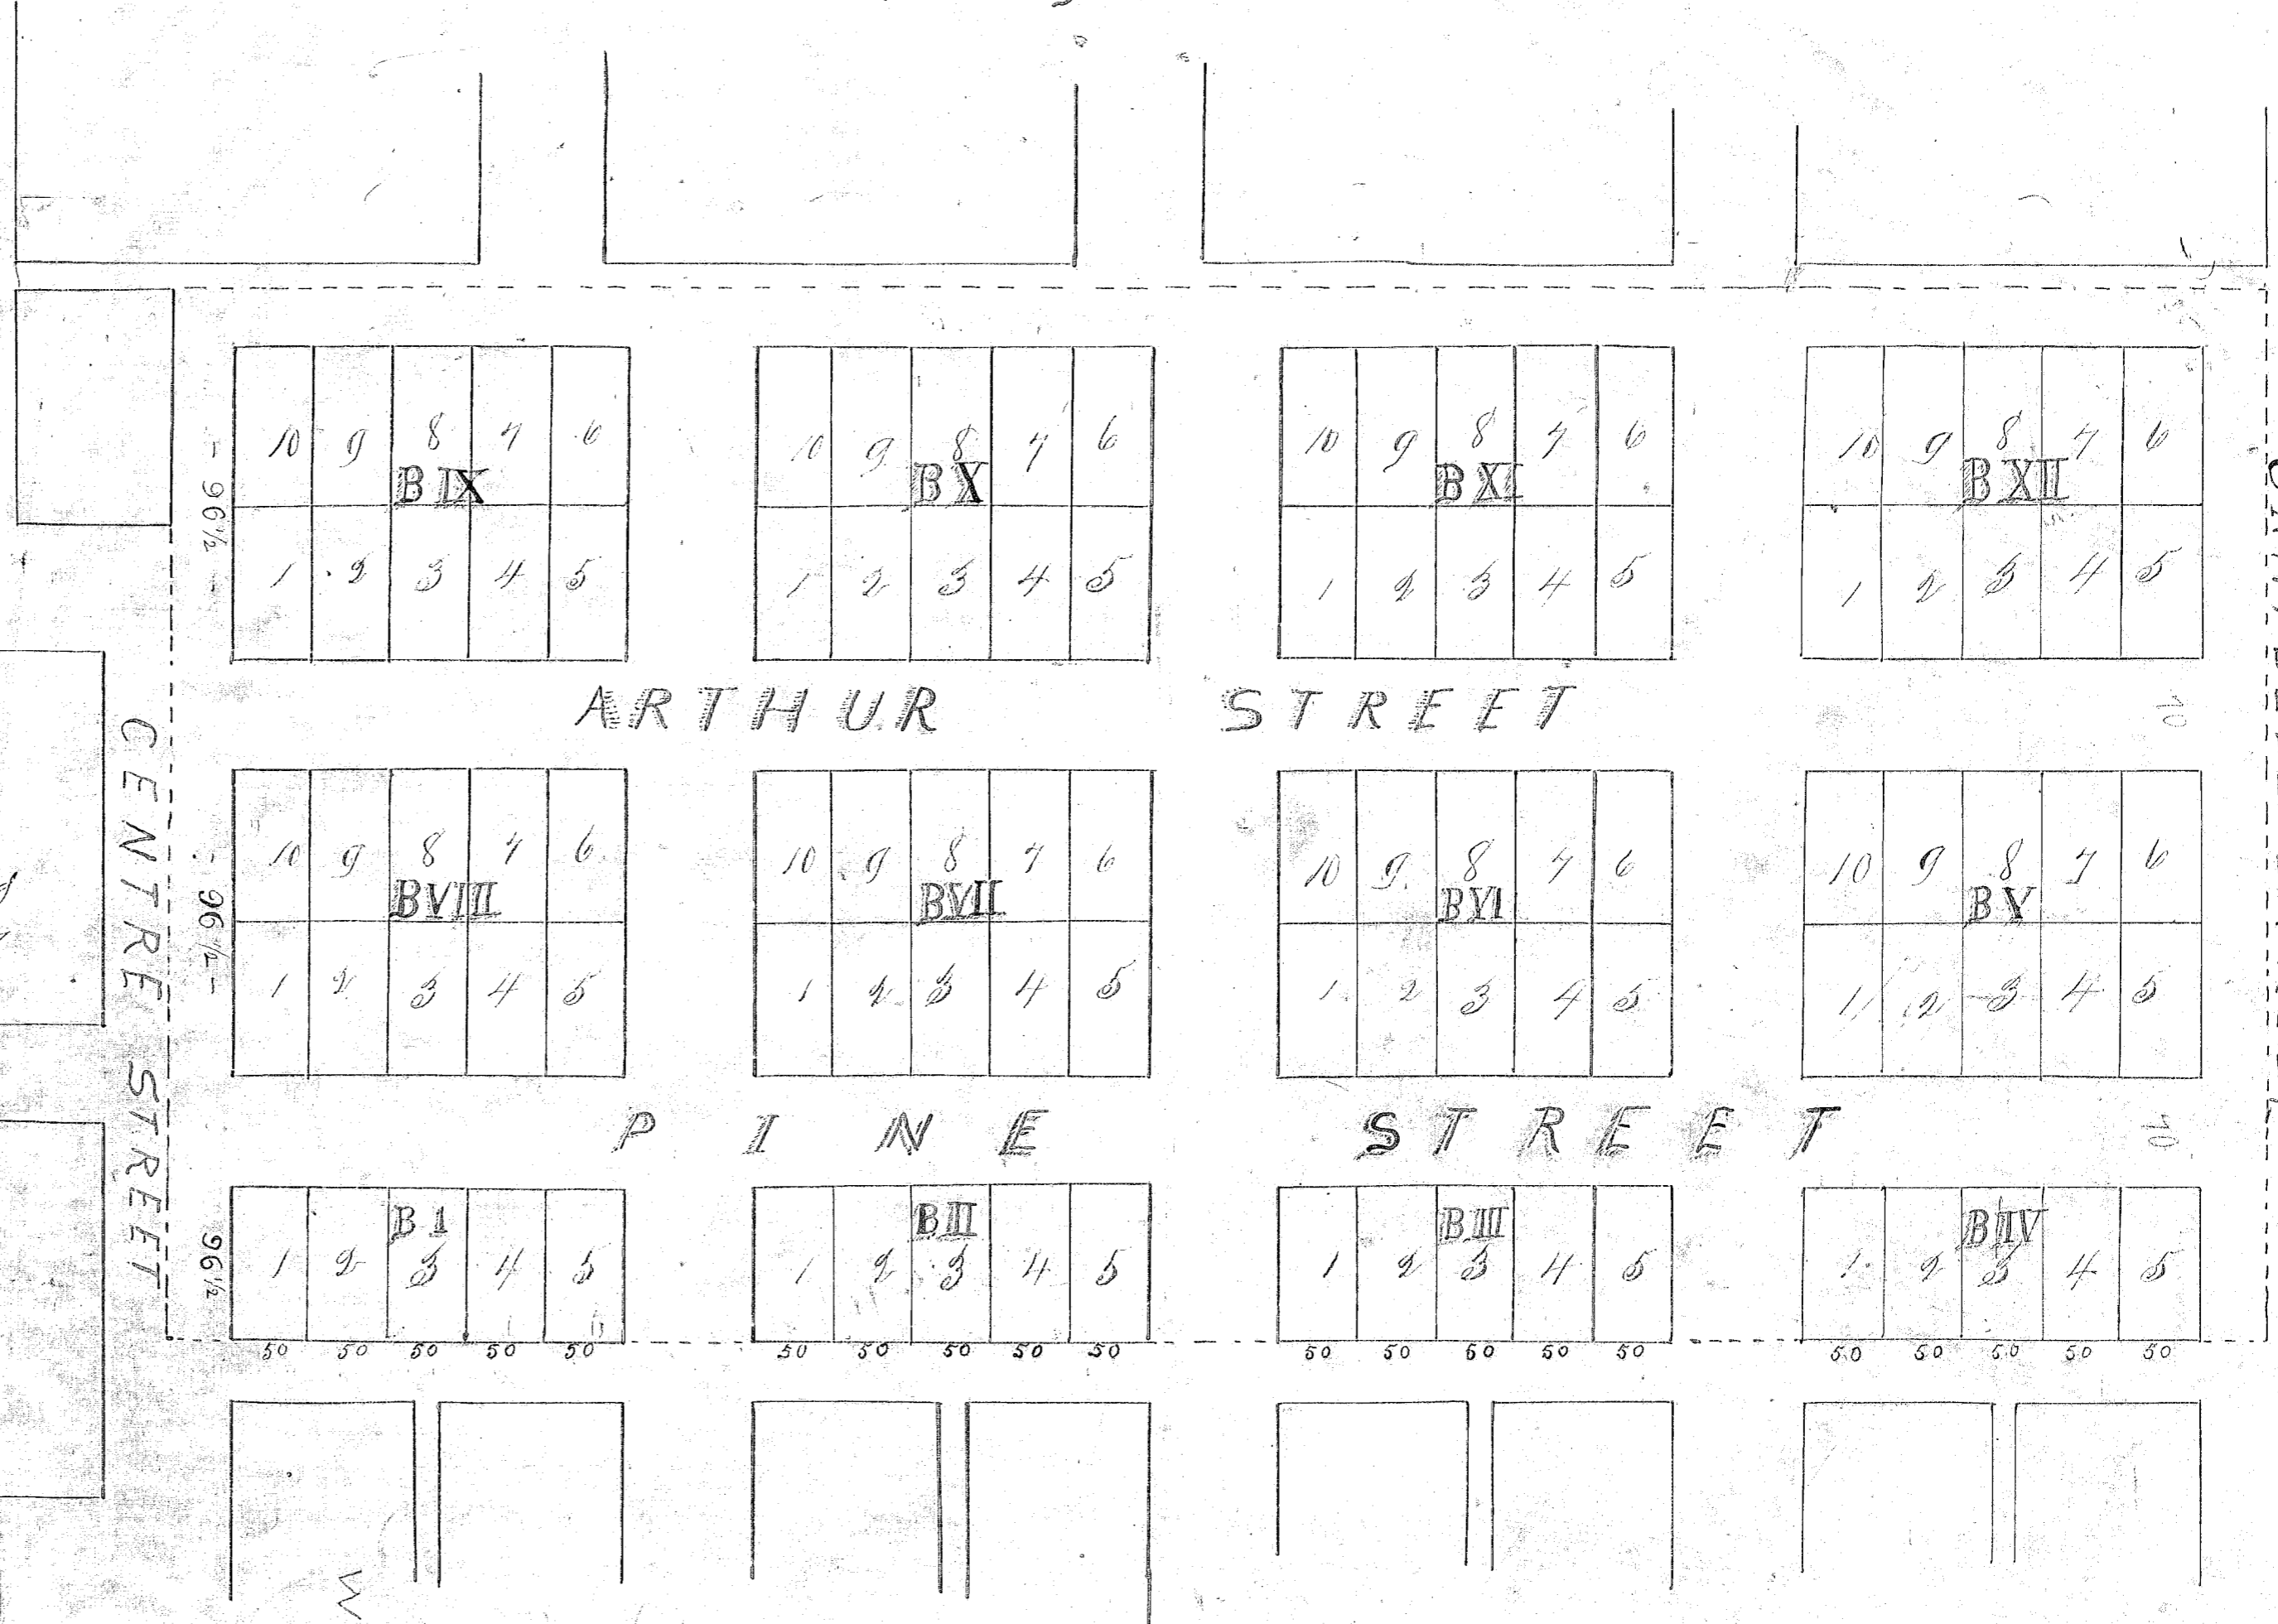

State of Oregon }
County of Baker }

I certify that the within was received
and duly recorded by me in Baker County records of Deeds
Vol. 2. Page 559 on the 19th day of Sept 1887

E. H. Mix
Co. Clerk

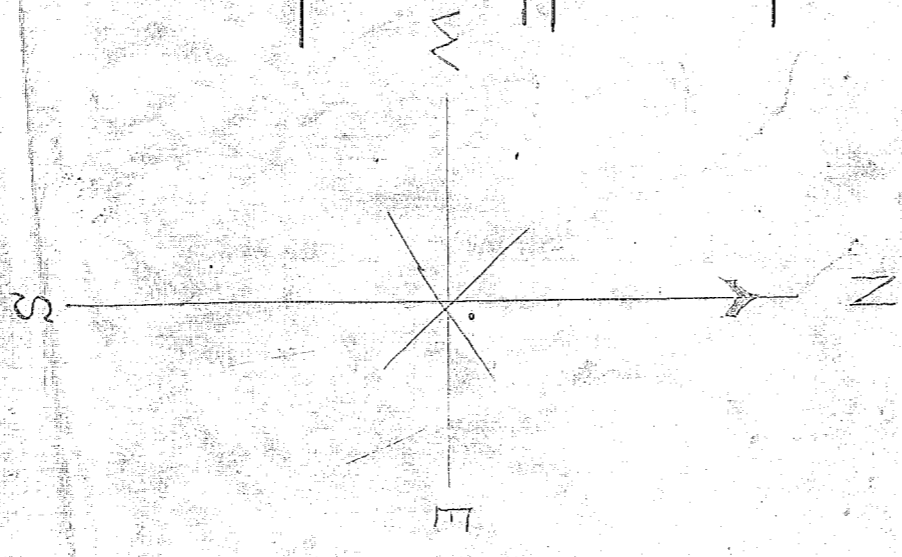

Scale 100 Feet to 1 inch

Filed for Record in the office
of County Clerk of Baker County
September 19th 1887
E. H. Mix
County Clerk