
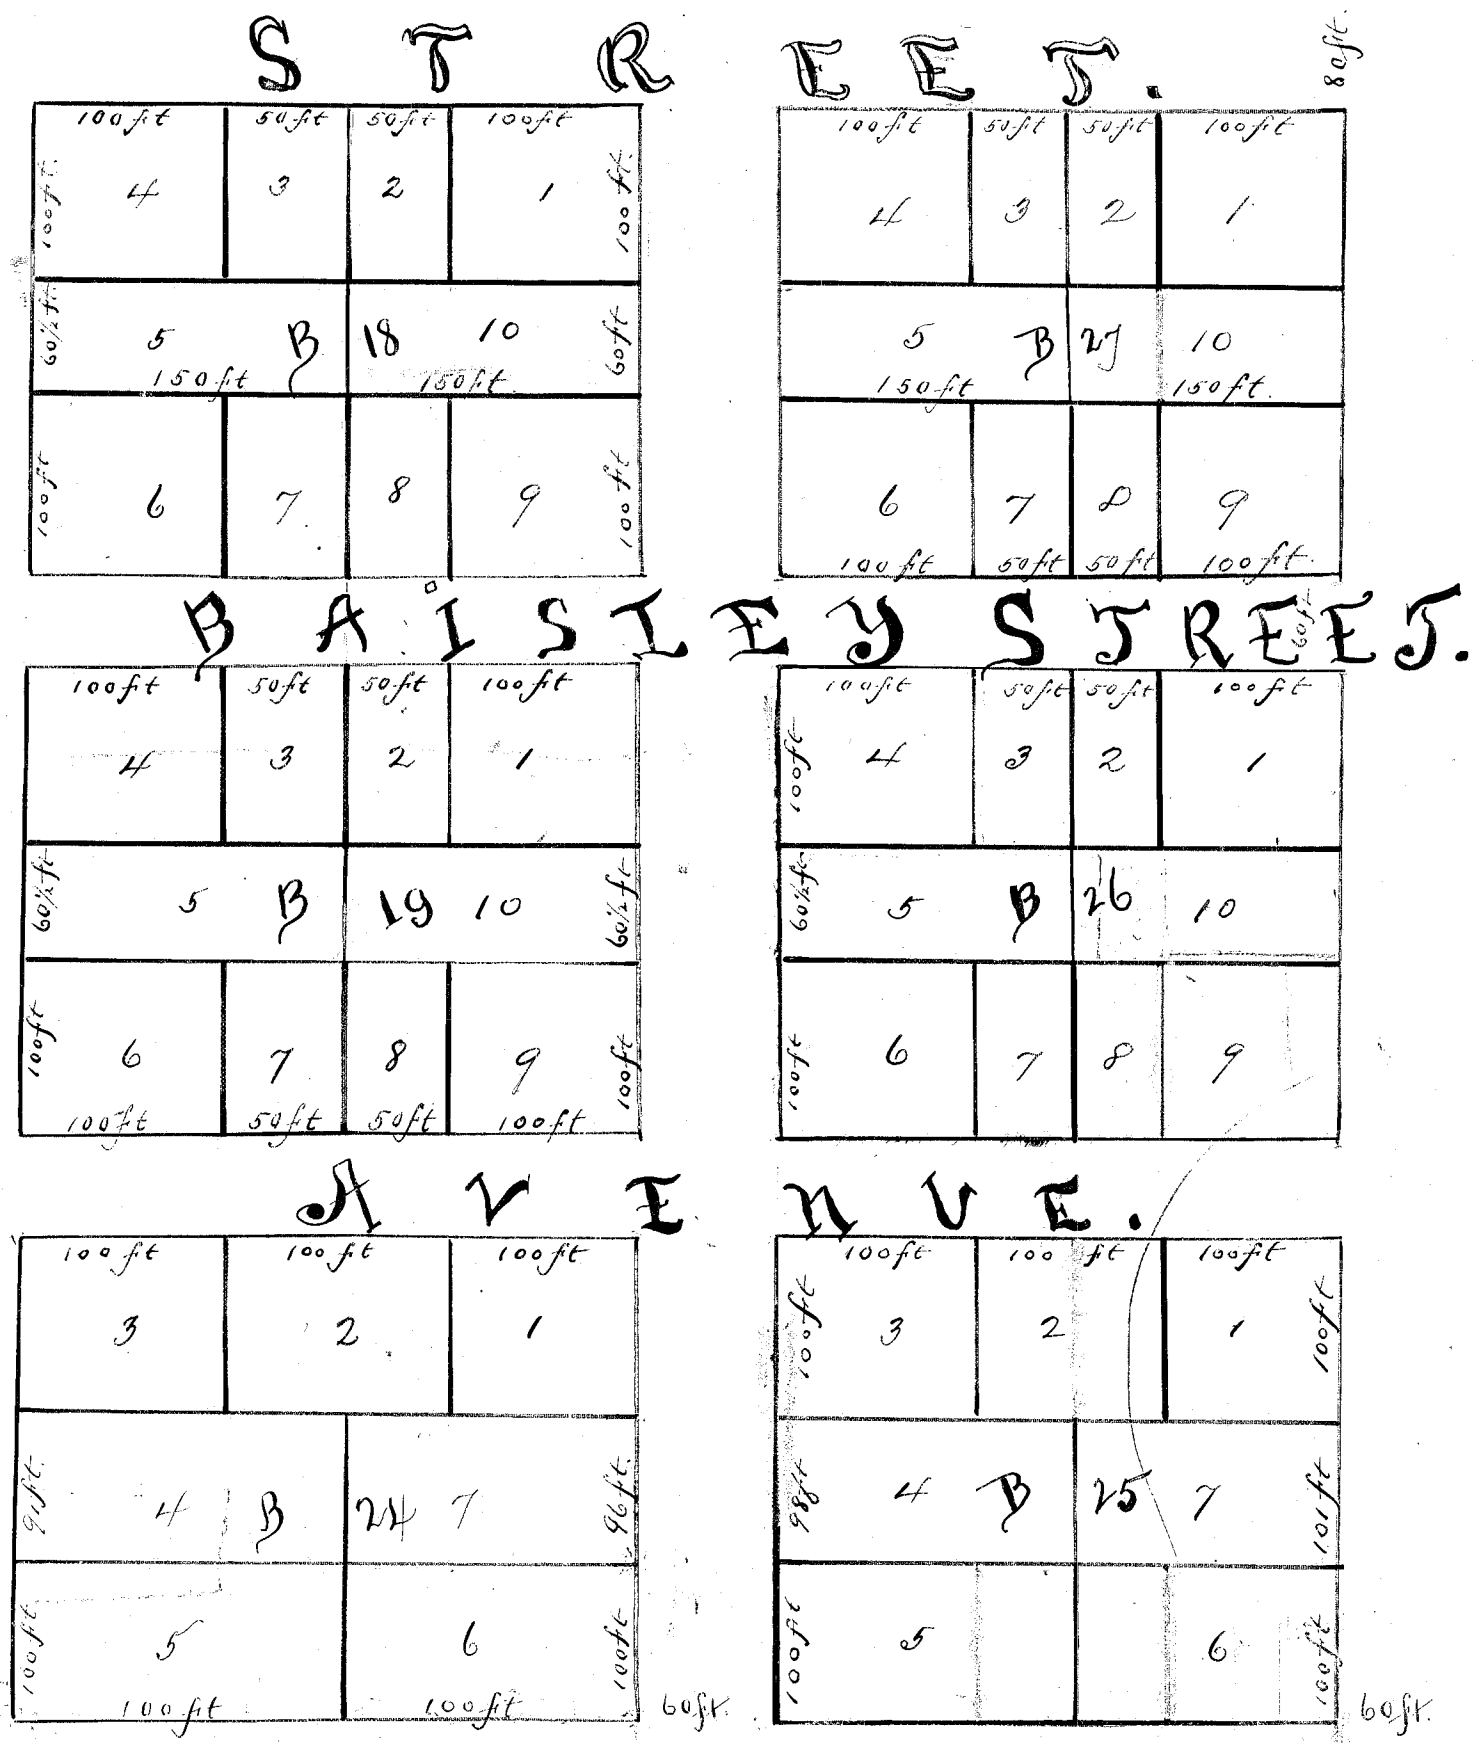
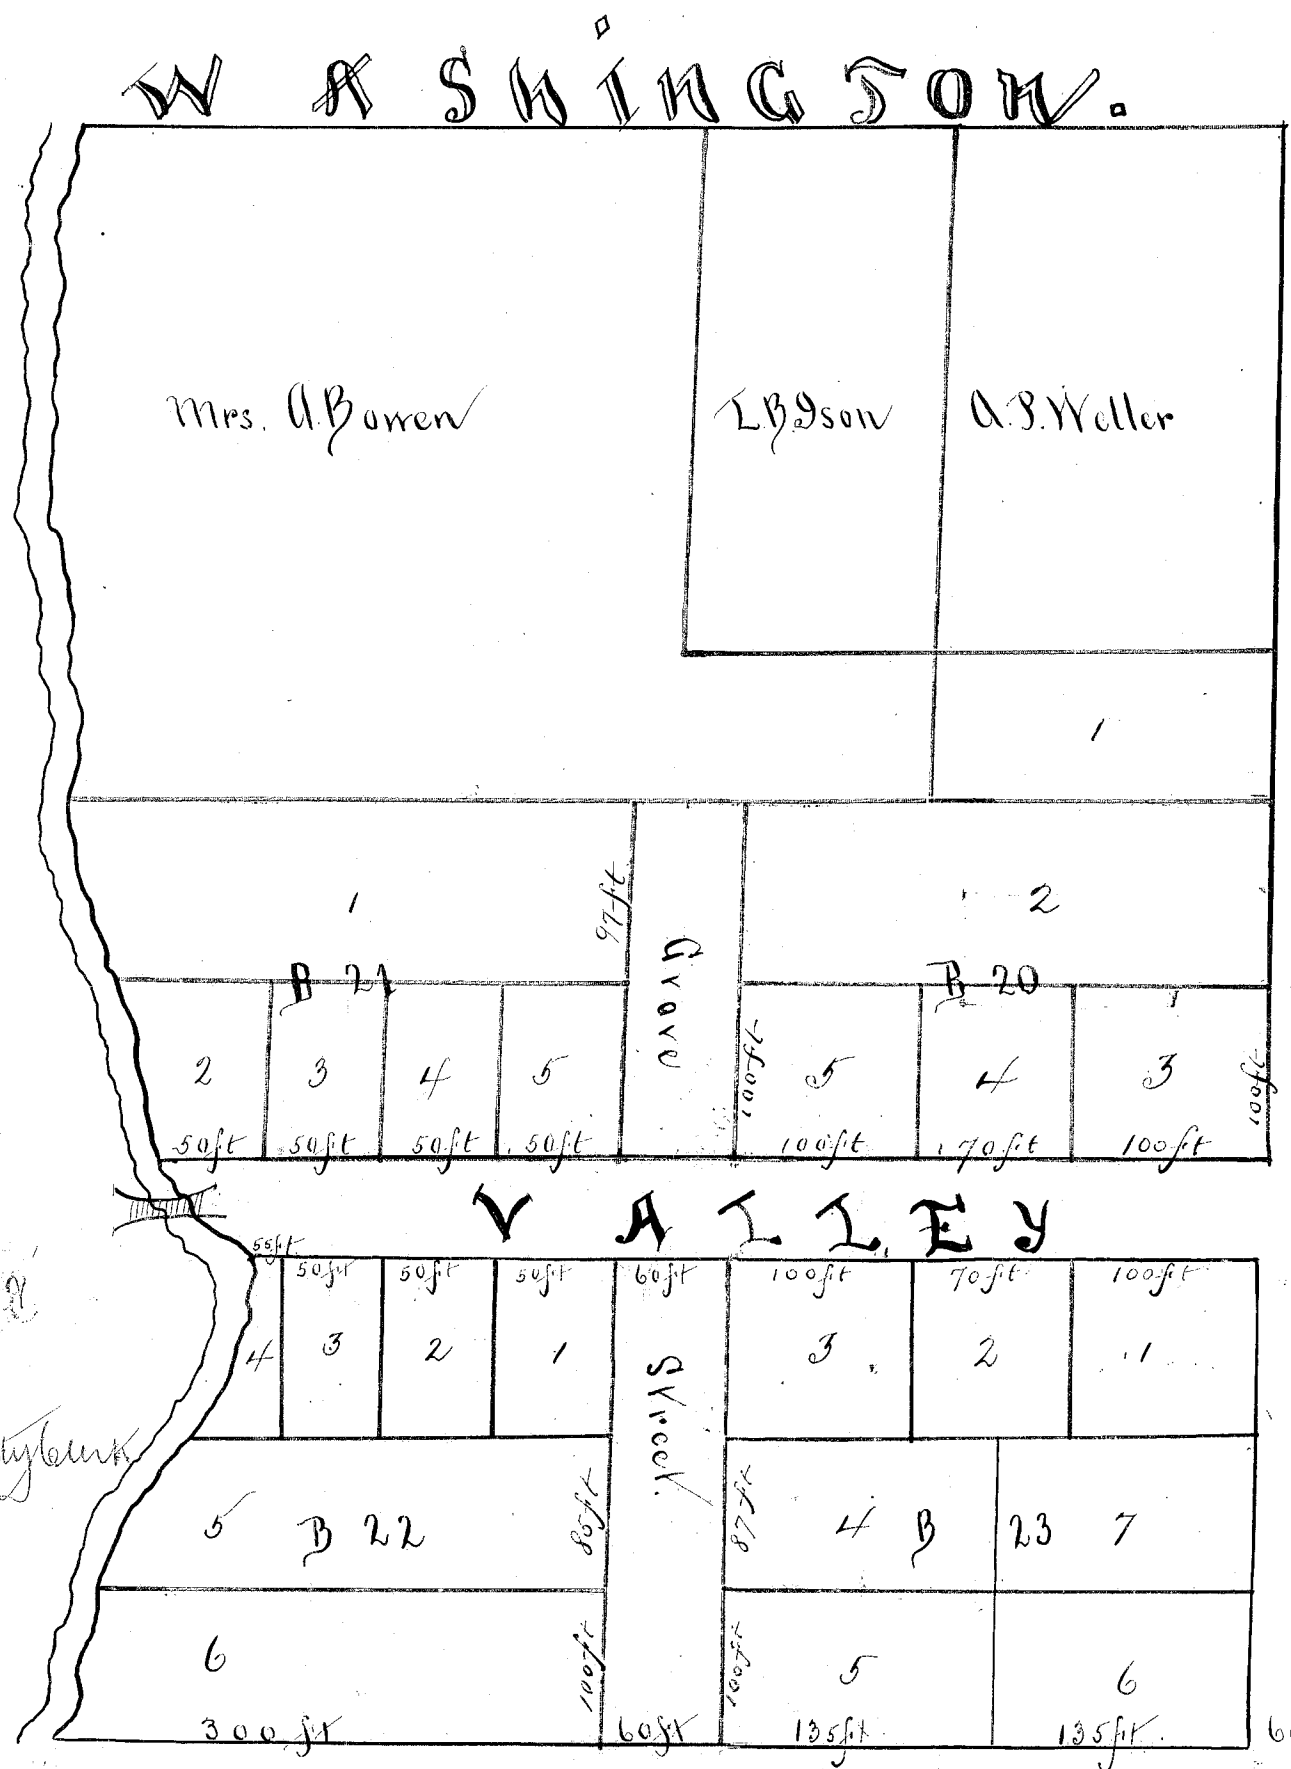


J.P. Woods Second Addition
to
Baker City Oregon.

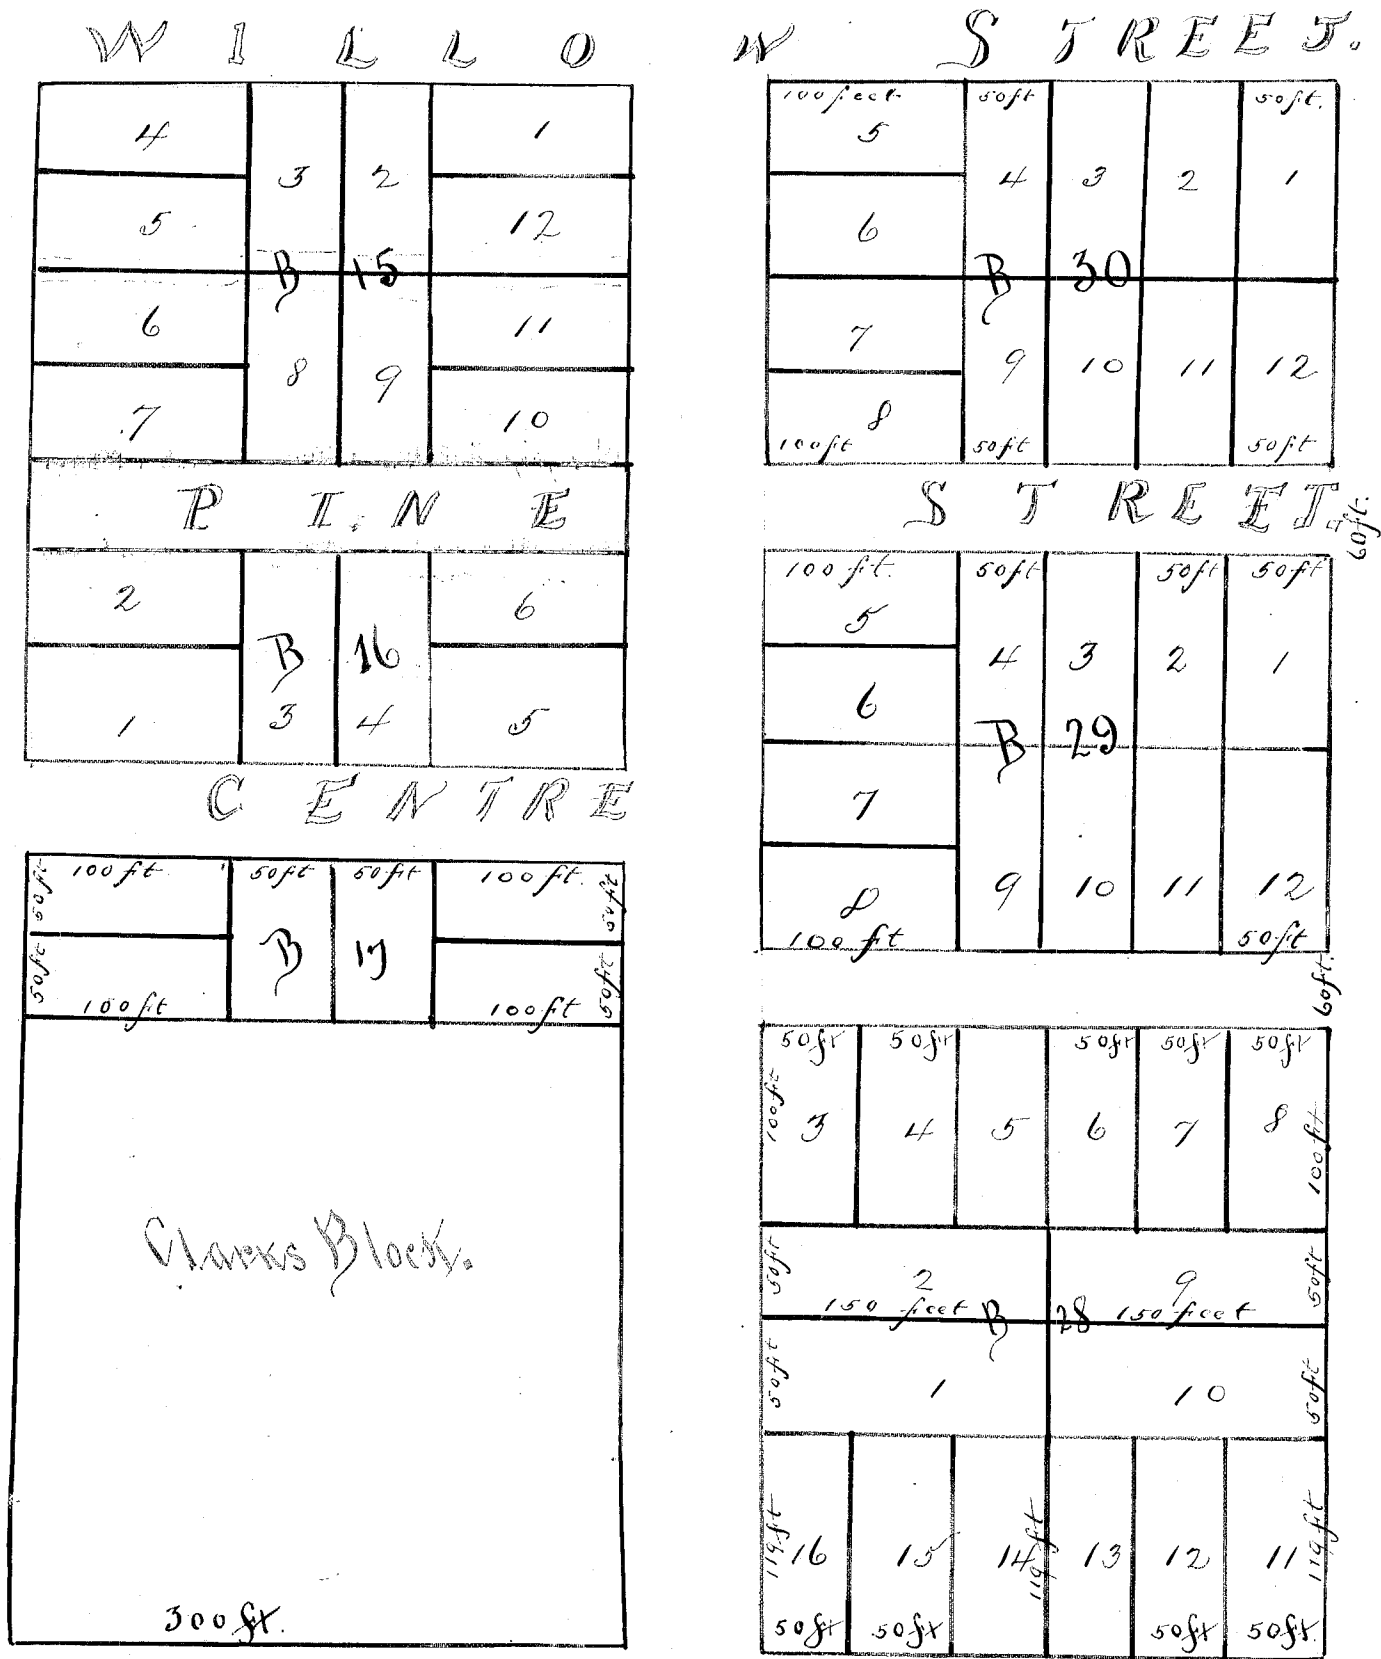

Filed February 16th 1889
J.D. Parker County Clerk
P. 6