



STATE OF OREGON)
COUNTY OF BAKER) ss

I, C.E. Stockman, being first duly sworn, say that I have correctly surveyed and platted the land as represented by the accompanying plat, the exterior boundaries being the same as those for Block 25 of J.P. Atwood's Second Addition to Baker City (now City of Baker), Baker County, Oregon shown on the original plat of the said addition to be found on Page 7, Book 1 of the Record of Town Plats on file in the County Clerks Office, Baker County, Oregon; EXCEPTING that portion of Block 25 acquired by the City of Baker as recorded on Deed No. 59002 dated December 15, 1928, said deed being recorded on Page 481 of Deed Record Book No. 111 on file in the County Clerks Office, Baker County, Oregon; and I have marked on the ground the resubdivision as represented, by monuments and stakes at corners and boundaries indicated on the plat.

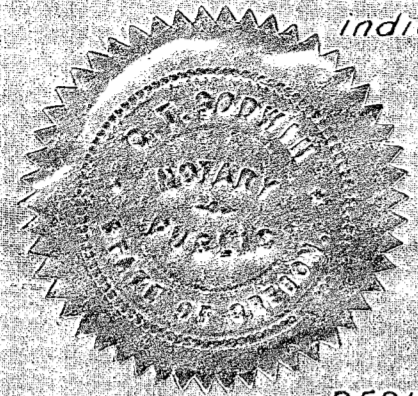

C. J. Casum
Registered Professional Engineer No 2012, Oregon
Date of Registration Jan 5, 1940
Subscribed and sworn to before me this 24th day of January
C. J. Casum
Notary Public for Oregon
My commission expires Nov 14, 1948

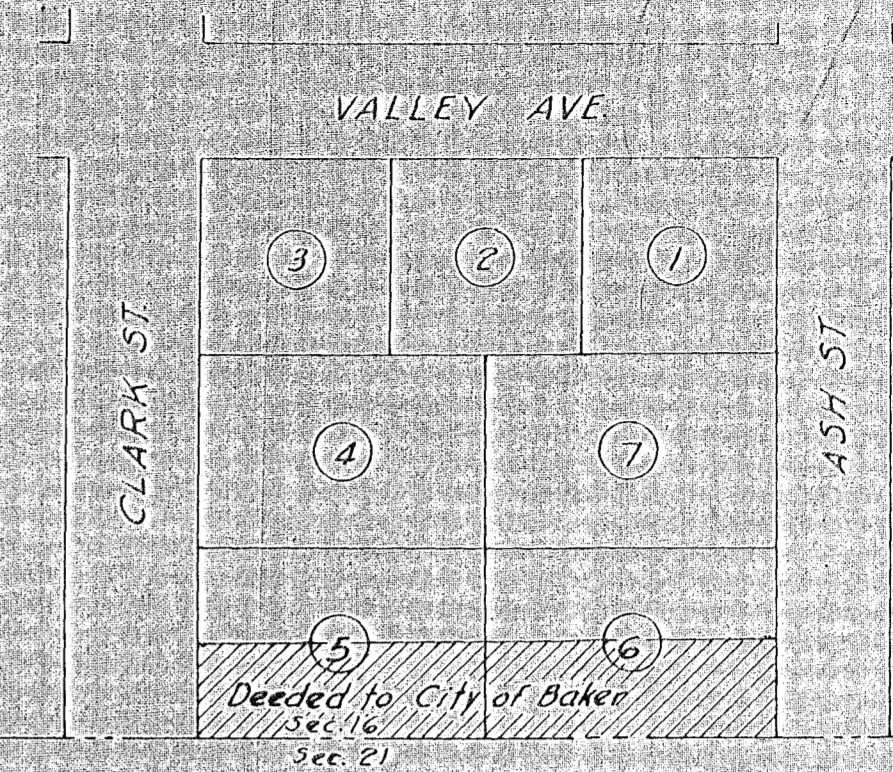

ORIGINAL SUBDIVISION OF BLOCK 25 OF J.P. ATWOOD'S 2ND ADD.

DEDICATION CERTIFICATE:


Know all men by these presents that I, the undersigned, of Baker, Baker County, Oregon owner and claimant in the above described tract do hereby declare and acknowledge the accompanying to be the authorized plat of the resubdivision of Block 25 of J.P. Atwood's Second Addition to the City of Baker, Baker County, Oregon and I do hereby give, grant and dedicate to the use of the public as an alley, the alley shown on the accompanying plat and owned by the undersigned.

Belle Reed

STATE OF OREGON)
COUNTY OF BAKER) ss

Be it remembered, that on this 24th day of January 1948, before me, a Notary Public in and for said county and state, personally appeared the within named *Belle Reed*, a single woman, who is known to me to be the identical individual described in and who executed the foregoing deed of dedication and acknowledged to me that she executed the same freely and voluntarily for the uses and purposes therein mentioned.

In testimony whereof, I have hereunto set my hand and official seal the day and year last written above.

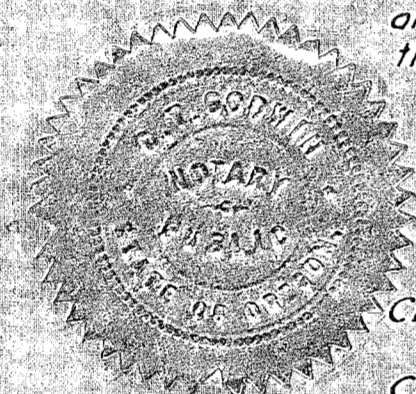

C. J. Casum
Notary Public for Oregon
My commission expires Nov 14, 1948

CERTIFICATE OF CITY ENGINEER:


I, C.E. Stockman, hereby certify that I am the duly qualified and acting City Engineer of the City of Baker, Baker County, Oregon; that I have carefully examined the accompanying plat of the resubdivision of Block 25 of J.P. Atwood's Second Addition to the City of Baker, Baker County, Oregon and that it complies with the laws of the State of Oregon with reference to the platting of subdivisions within cities. The plat and dedication are hereby approved.

C. E. Stockman City Engineer
Registered Professional Engineer No 2012, Oregon
Date of Registration Jan 5, 1940

CERTIFICATE OF COUNTY COURT AND ASSESSOR:

We, the undersigned officers in and for Baker County, Oregon, hereby certify that we have examined the accompanying plat of the resubdivision of Block 25 of J.P. Atwood's Second Addition to the City of Baker, Baker County, Oregon, and find that the dedication is without reservation or restriction; that the same is lawful; that said plat is in conformance with the statutes; that all taxes and assessments have been paid; therefore it is approved.

Le Van Estling County Judge
W. B. Sams County Commissioner
B. O. Over Crabill County Assessor

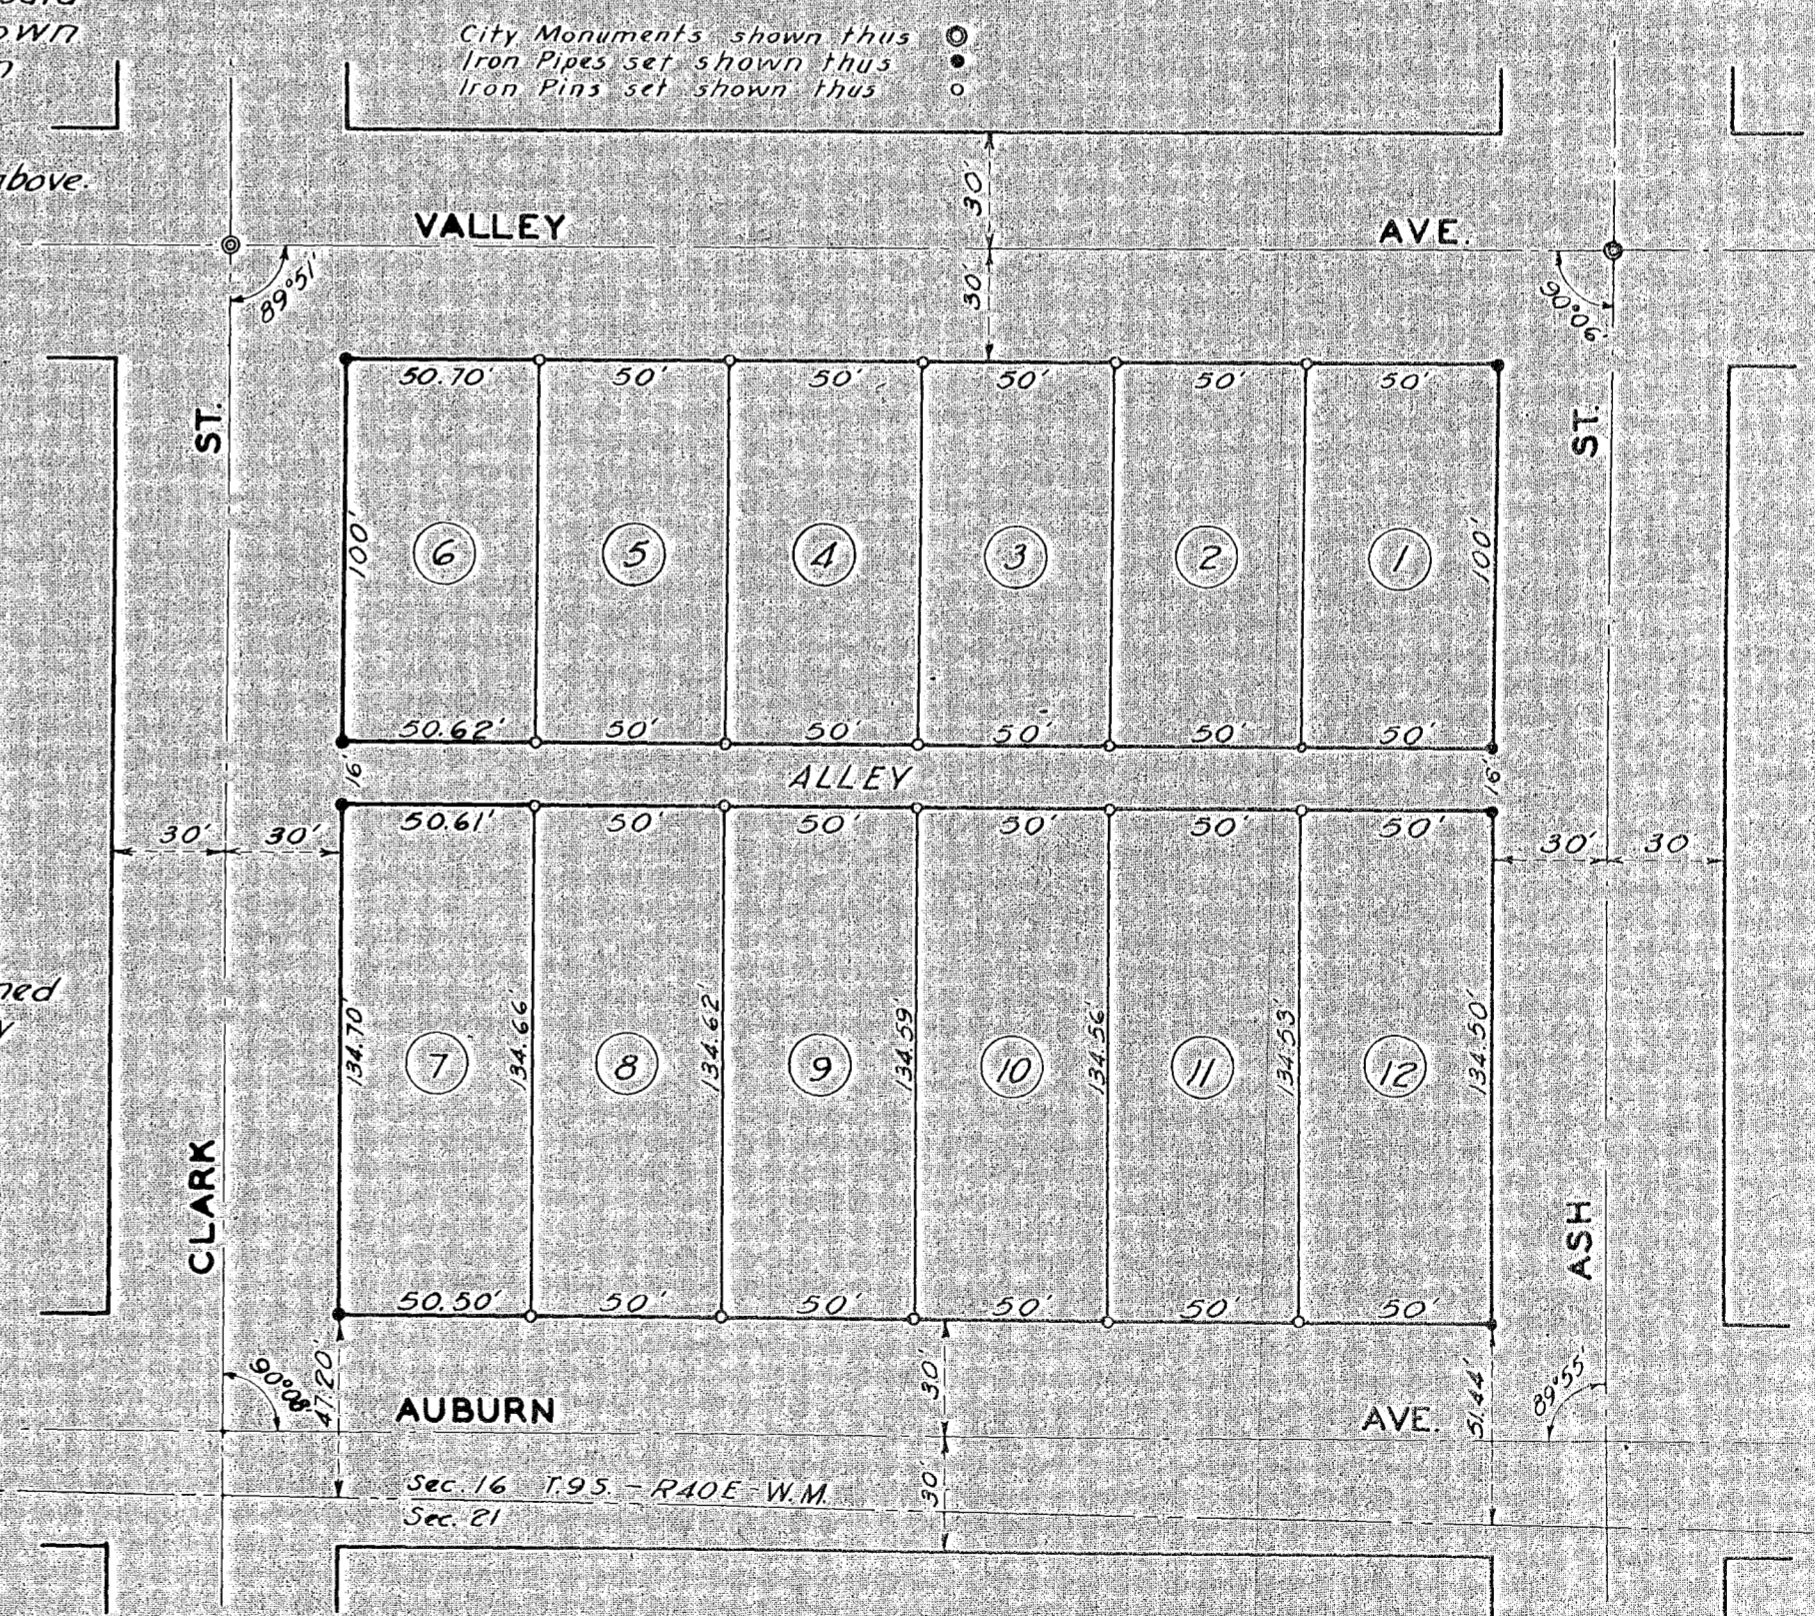

PLAT OF RESUBDIVISION OF BLOCK 25 OF J.P. ATWOOD'S SECOND ADDITION TO THE CITY OF BAKER, BAKER COUNTY, OREGON