

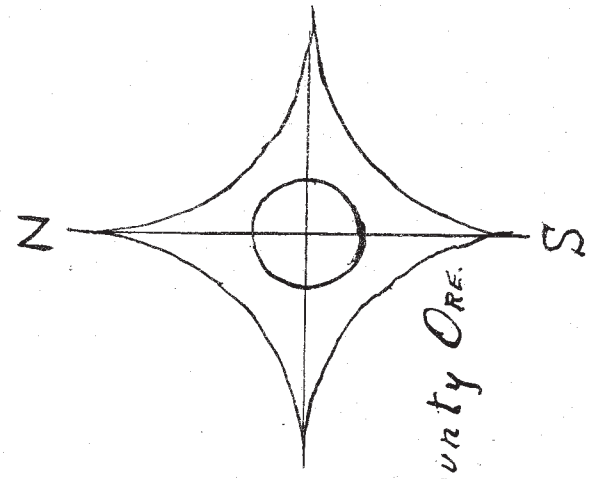


MAP
of
Blocks 1 to 4
Both Numbers Inclusive of
New Bridge Township, Baker County Ore.
Scale 50ft to 1 inch.
V.W. Plummer.

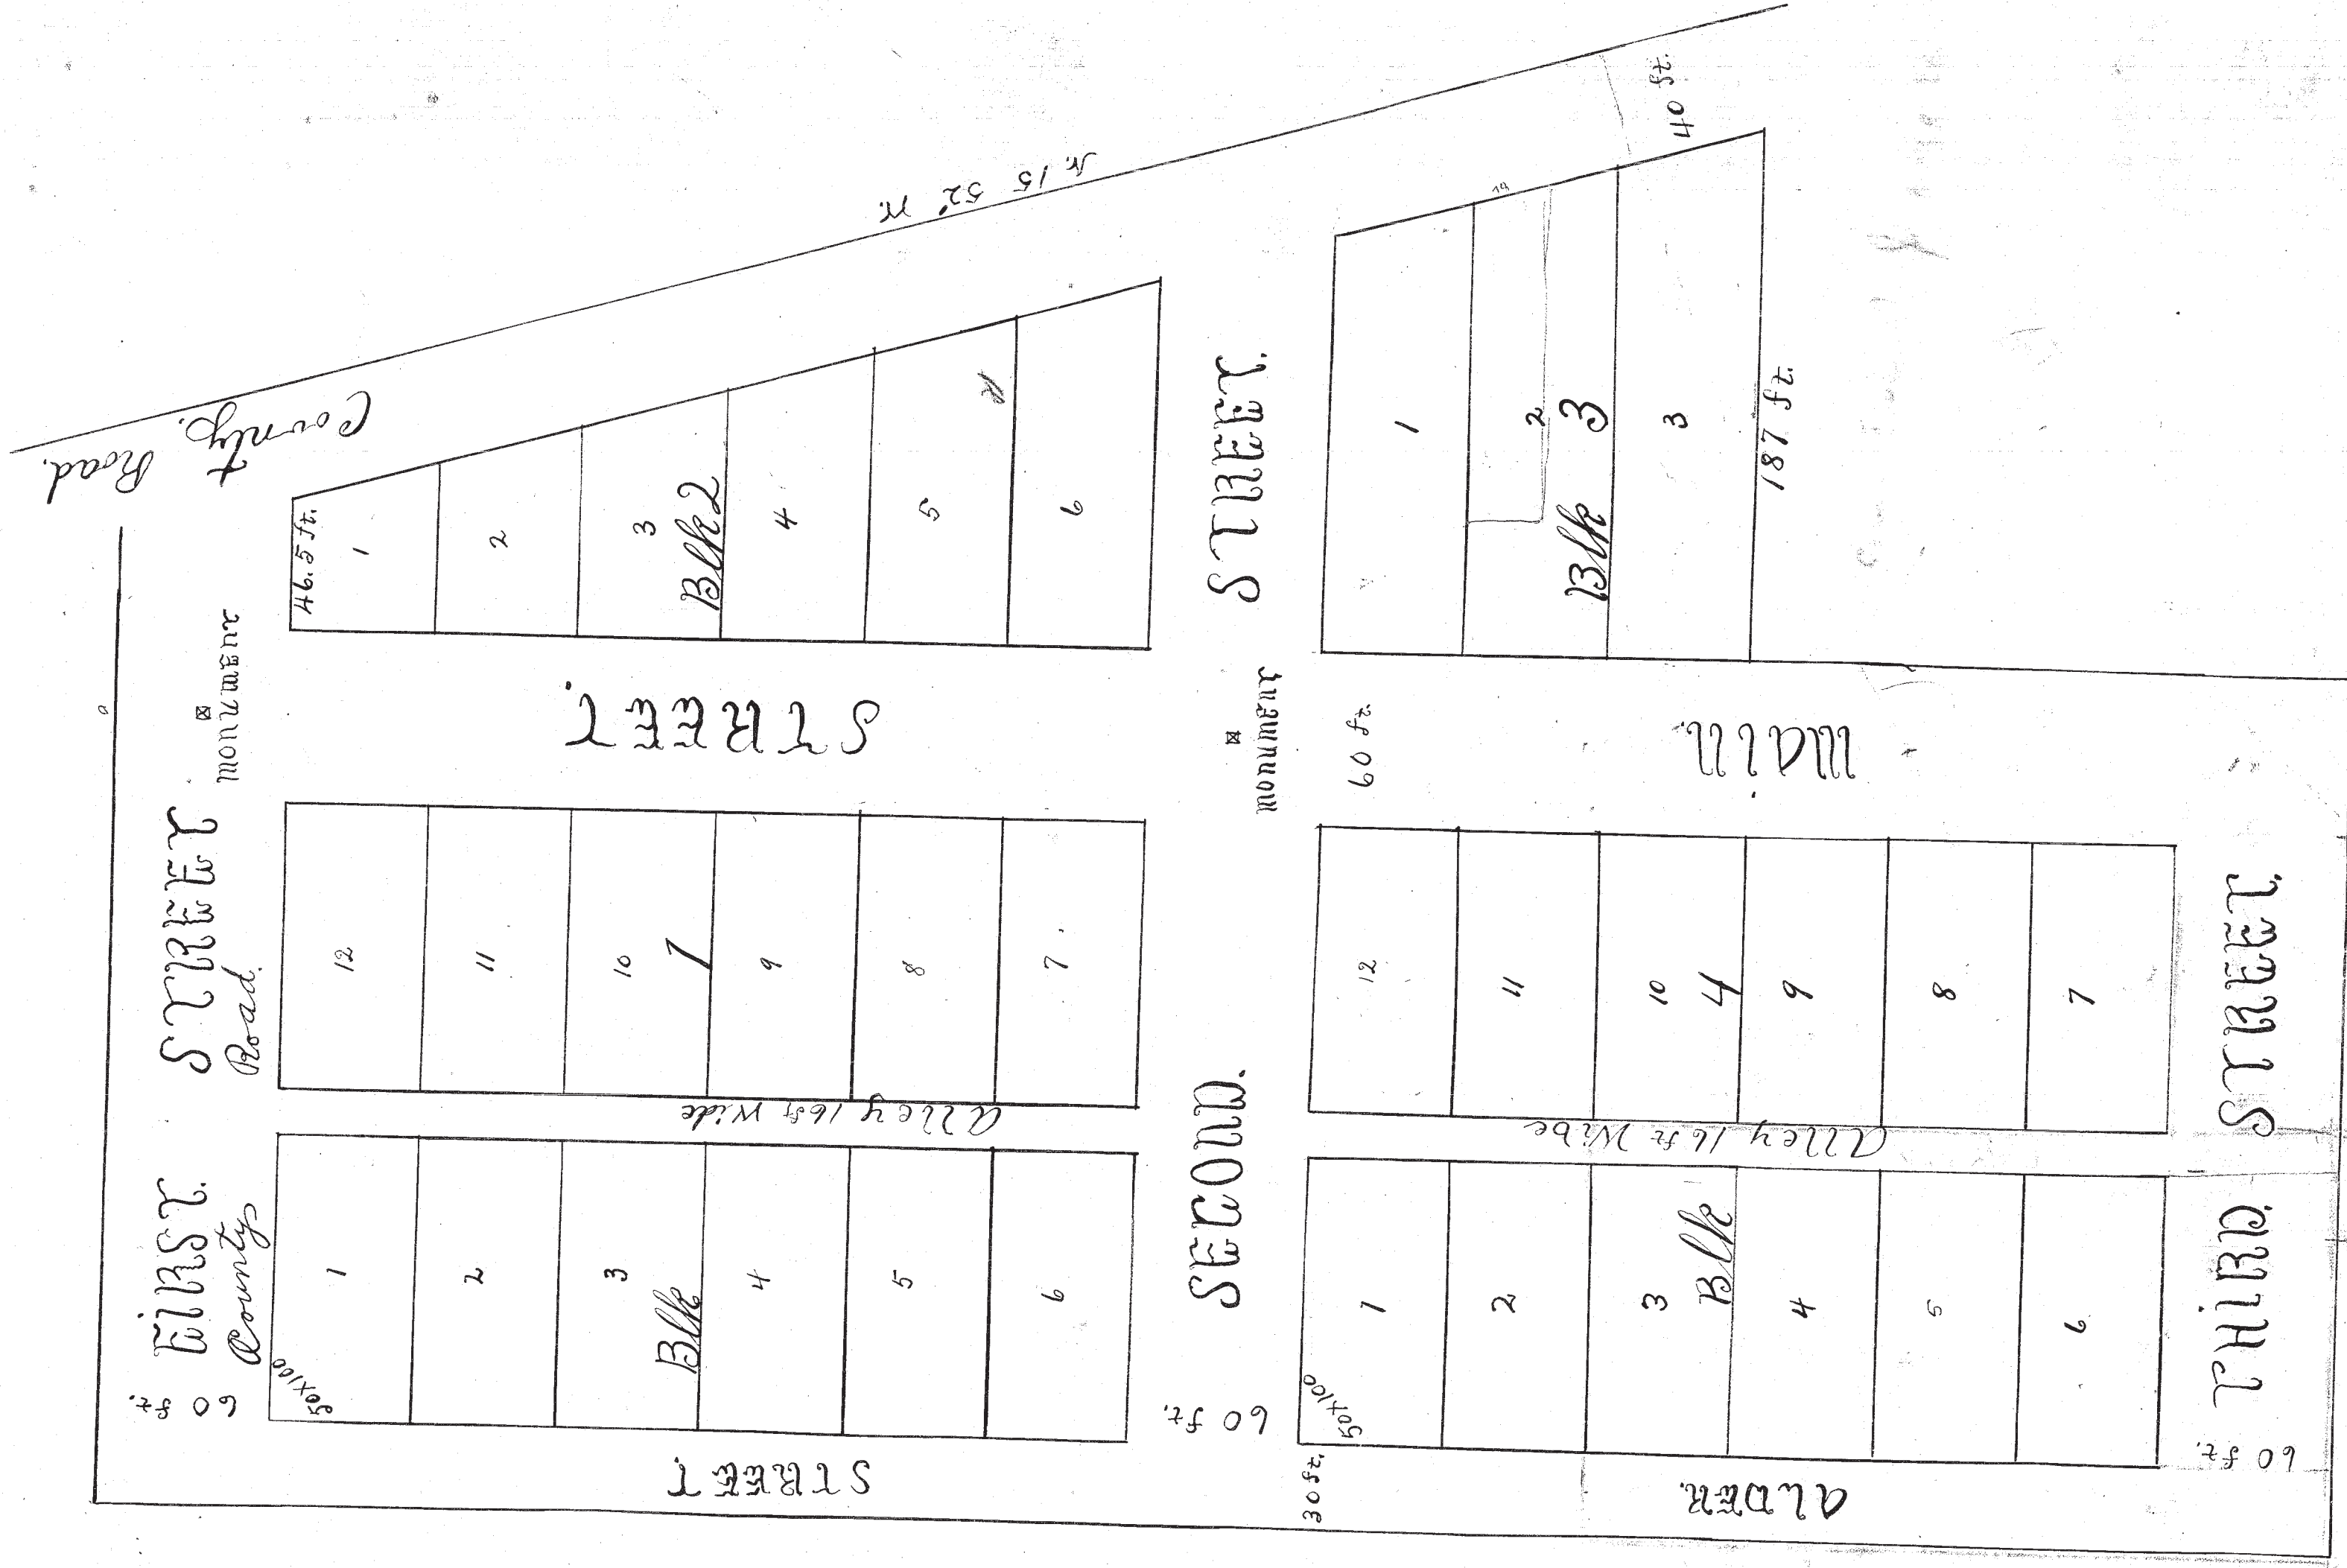

JOHN S. LIVINGSTON'S
TOWNSITE
OF
DURKEE.
Situated on NW 1/4 of NW 1/4 of Section 28
in T. 11 South Range 43 East W.M. in Baker County
Oregon.
S 1/4 1/4 100 ft. = ONE INCH.

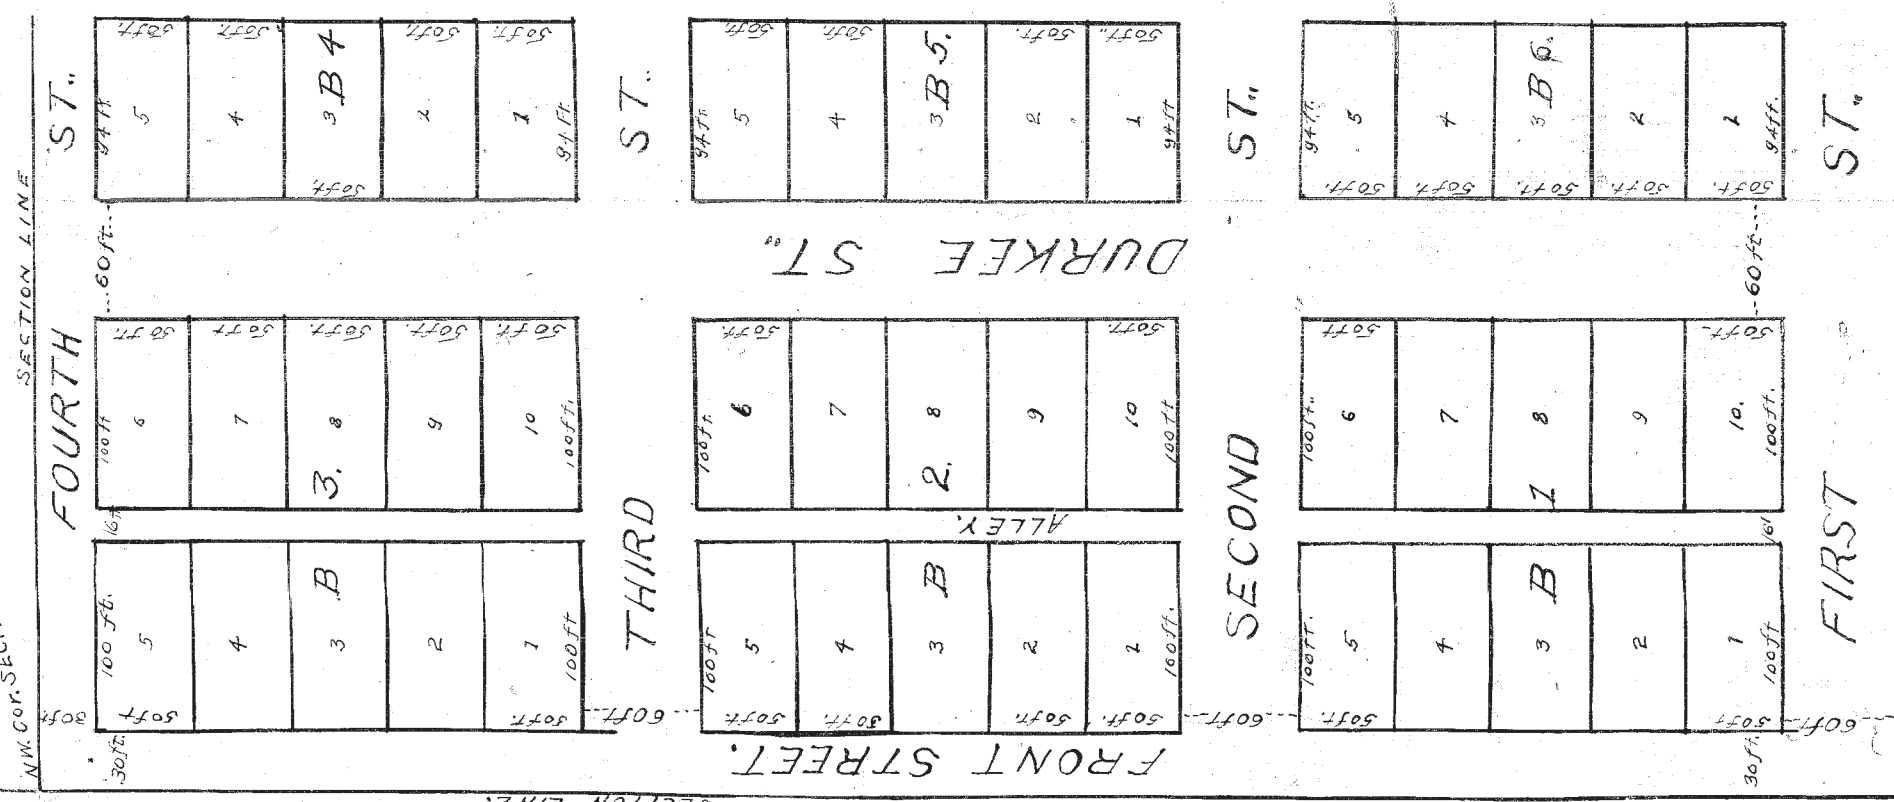

Dedication of John S. Livingstone Townsite of Durkee.

This certifies that this plat is by John S. Livingstone my Leggie Livingstone his wife of Durkee in Baker County Oregon. declared, adopted and acknowledged. to be and is and for the plat of the Livingstone Townsite of Durkee: situated on the NW 1/4 of Section 28, in Township 11 South, Range 43 East W. M. in Baker County, Oregon, and all the Streets and Alleys shown upon this plat and owned by us are hereby dedicated to the use of the public in streets, Alleys and public grounds.

In witness whereof we have hereunto set our hands and seals this 13th day of March, 1908.

Witness-

E. A. Moore

Lene M. Maern

John S. Livingstone
Leggie Livingstone

State of Oregon } ss.

This certifies that on this 13th day of March 1908 before the undersigned a Notary Public in and for Baker County, Oregon, personally appeared John S. Livingstone my Leggie Livingstone his wife, to me personally known to be the identical person decided in and who executed the above and foregoing deed of dedication and acknowledged to me for himself and herself that they executed the same freely and for the purpose therein expressed.

Witness my hand and seal this 13th day of March 1908.

Chas. A. Moore

(Seal affixed)

Notary Public for Oregon.

State of Oregon } ss.

We the undersigned Officer in and for Baker County, Oregon, hereby certify that we have carefully examined the adjoining plat of John S. Livingstone's Town-site of Durkee and find, that the name of the Town does not appear on any other Townsite as Addition in Baker County. That the aforesaid plat is the first and original plat of the town-site of Durkee - That no delinquent taxes or assessments appear against the land covered by said town-site, however we do hereby approve the plat.

Witness our hands this 13th day of March, 1908.

J. B. Messick

H. K. Fisher

W. F. Gropp

Jerry Flattwood

E. M. Foster

County Judge
County Commissioner
County Commissioner
County Assessor
County Surveyor

Recorded Dead Record 66 page 560

Filed for Record May 11 1908 at 4 P. M. A. B. Coulter County Clerk
By J. R. Turner Deputy

Dedication of New Bridge Townsite

State of Oregon } ss.
County of Baker } I, V. W. Plummer, do hereby certify that I have carefully surveyed and marked with proper monuments the entire boundaries block and lot corners of the land represented on the accompanying plat as shown therein and that I have planted a stone monument 18 inches by 24 inches high with the ground at First and Main and a stone monument 18 inches by 24 inches long flush with the ground at Second and Main Streets as indicated on said plat.

Subscribed and sworn to before me this the fourth day of May, A. D. 1908.

(Seal Affixed)

William R. Weber Notary Public for Oregon

Map of blocks 1 to 4, both numbers inclusive, of the New Bridge Townsite situate in the southeast quarter of the Northwest quarter of Section 10, the north monument being south 33° 22' east 175.2 ft. from the quarter corner between sections 3 & 10, in Township 9 South of Range 45 E. W. M. in Baker County, Oregon, as appeared this 14th day of May, 1908.

J. B. Messick

H. K. Fisher

W. F. Gropp

County Commissioner

County Commissioner

County Assessor

County Surveyor

Signed in the presence of us as witnesses V. W. Plummer

W. R. Weber

James R. Holcomb

County Clerk

County Assessor

County Surveyor

County Assessor

County Surveyor

County Assessor

County Surveyor

County Assessor

County Surveyor

This certifies, that on this 4th day of May A. D. 1908, personally appeared before me before me, the undersigned, a Notary Public in and for said County and State the within named Grantha E. Holcomb and James R. Holcomb, her husband, to me personally known to be the identical person who executed the foregoing dedication, and acknowledged to me that they executed the same freely and voluntarily for the use and purposes therein expressed.

In testimony whereof I have hereunto set my hand and seal this day and year last above written.

William R. Weber

Notary Public for Oregon.

Filed for Record the 14th day of May, 1908, at 10 o'clock A. M.

A. B. Coulter County Clerk

By J. R. Turner Deputy