


MOUNTAIN VIEW ESTATES

SUMPTER, OREGON

G & W ENGINEERING

ONTARIO, OREGON

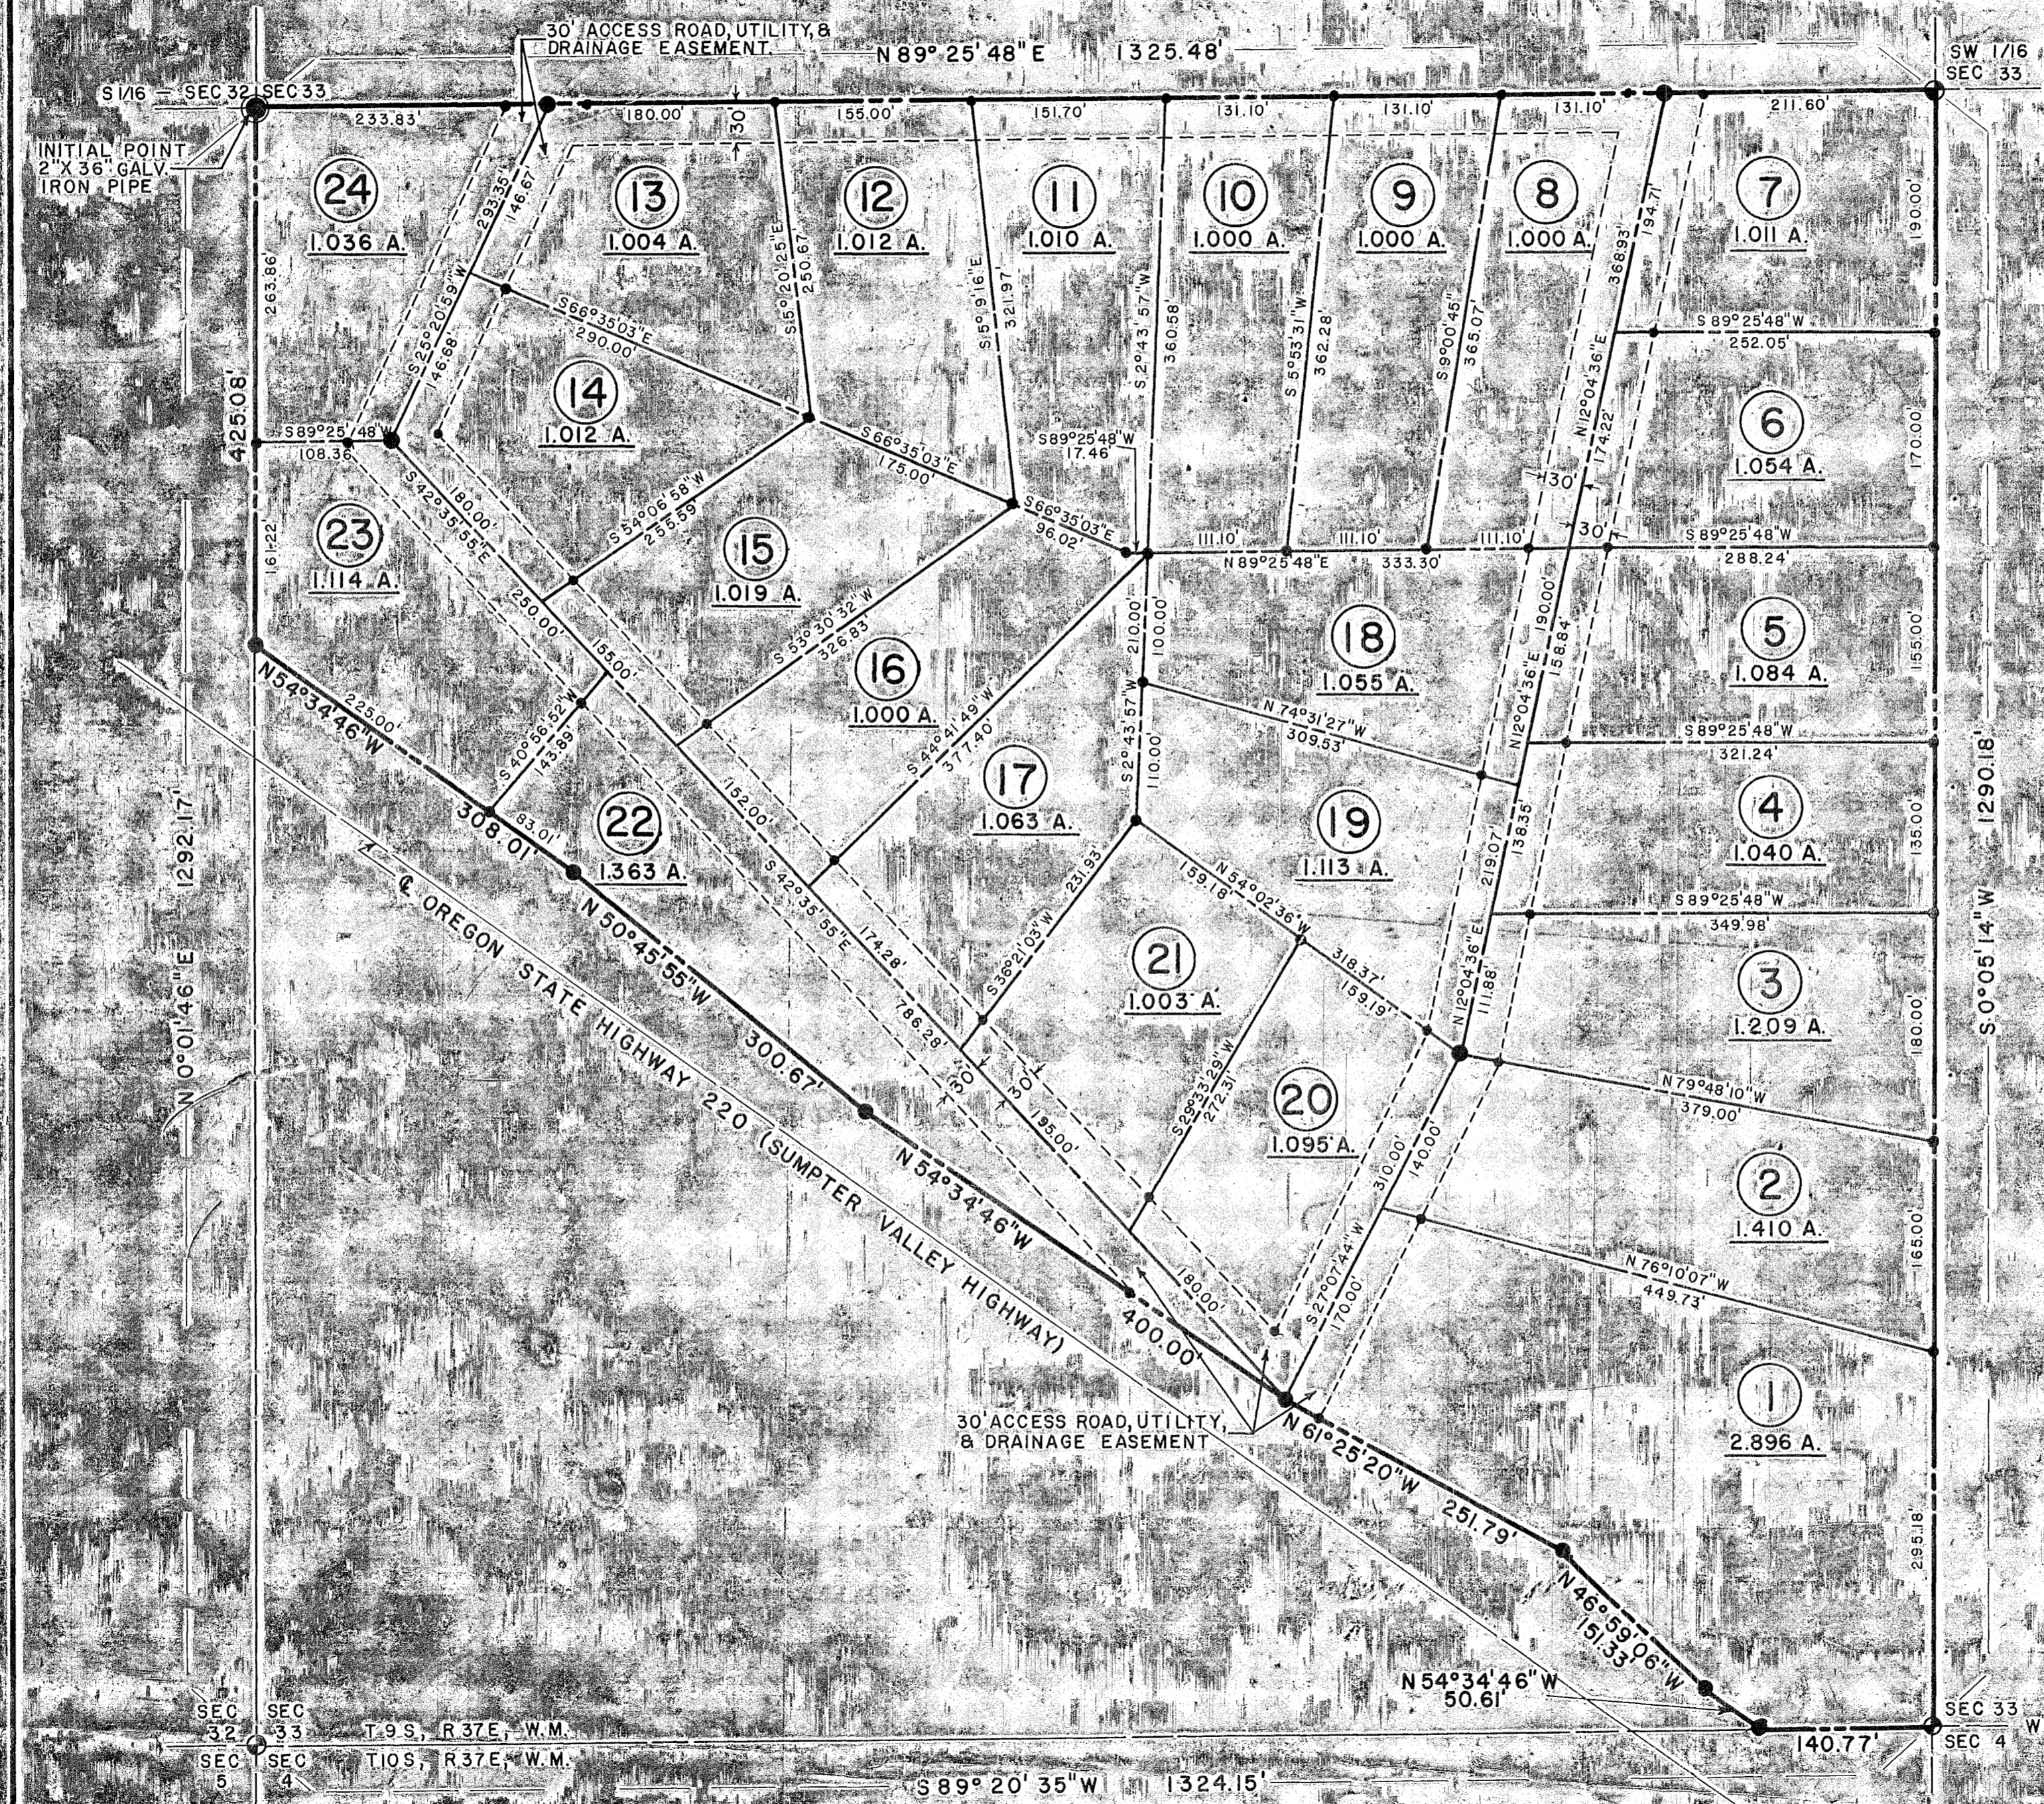

SCALE: 1" = 100'

LEGEND

- 5/8" IRON ROD & ALUMN. OR BR. CAP
- SET 5/8" X 30" ROD
- SET 1/2" X 24" ROD
- 30' EASEMENT
- Ⓛ LOT NUMBER
- 1.013 A. LOT AREA IN ACRES



I, ALBERT GASCHLER, HEREBY CERTIFY THAT THIS IS A TRUE AND ACTUAL REPRODUCTION OF (MOUNTAIN VIEW ESTATES) SUMPTER, OREGON. DATE 3/28/77

SEC 32 SEC 33 T.9 S., R.37 E., W.M.
SEC 4 SEC 5 T.10 S., R.37 E., W.M.

S 89° 20' 35" W 1324.15'

SEC 33 SEC 4 W 1/16