


MOUNTAIN VIEW ESTATES

SUMPTER, OREGON

G & W ENGINEERING

ONTARIO, OREGON

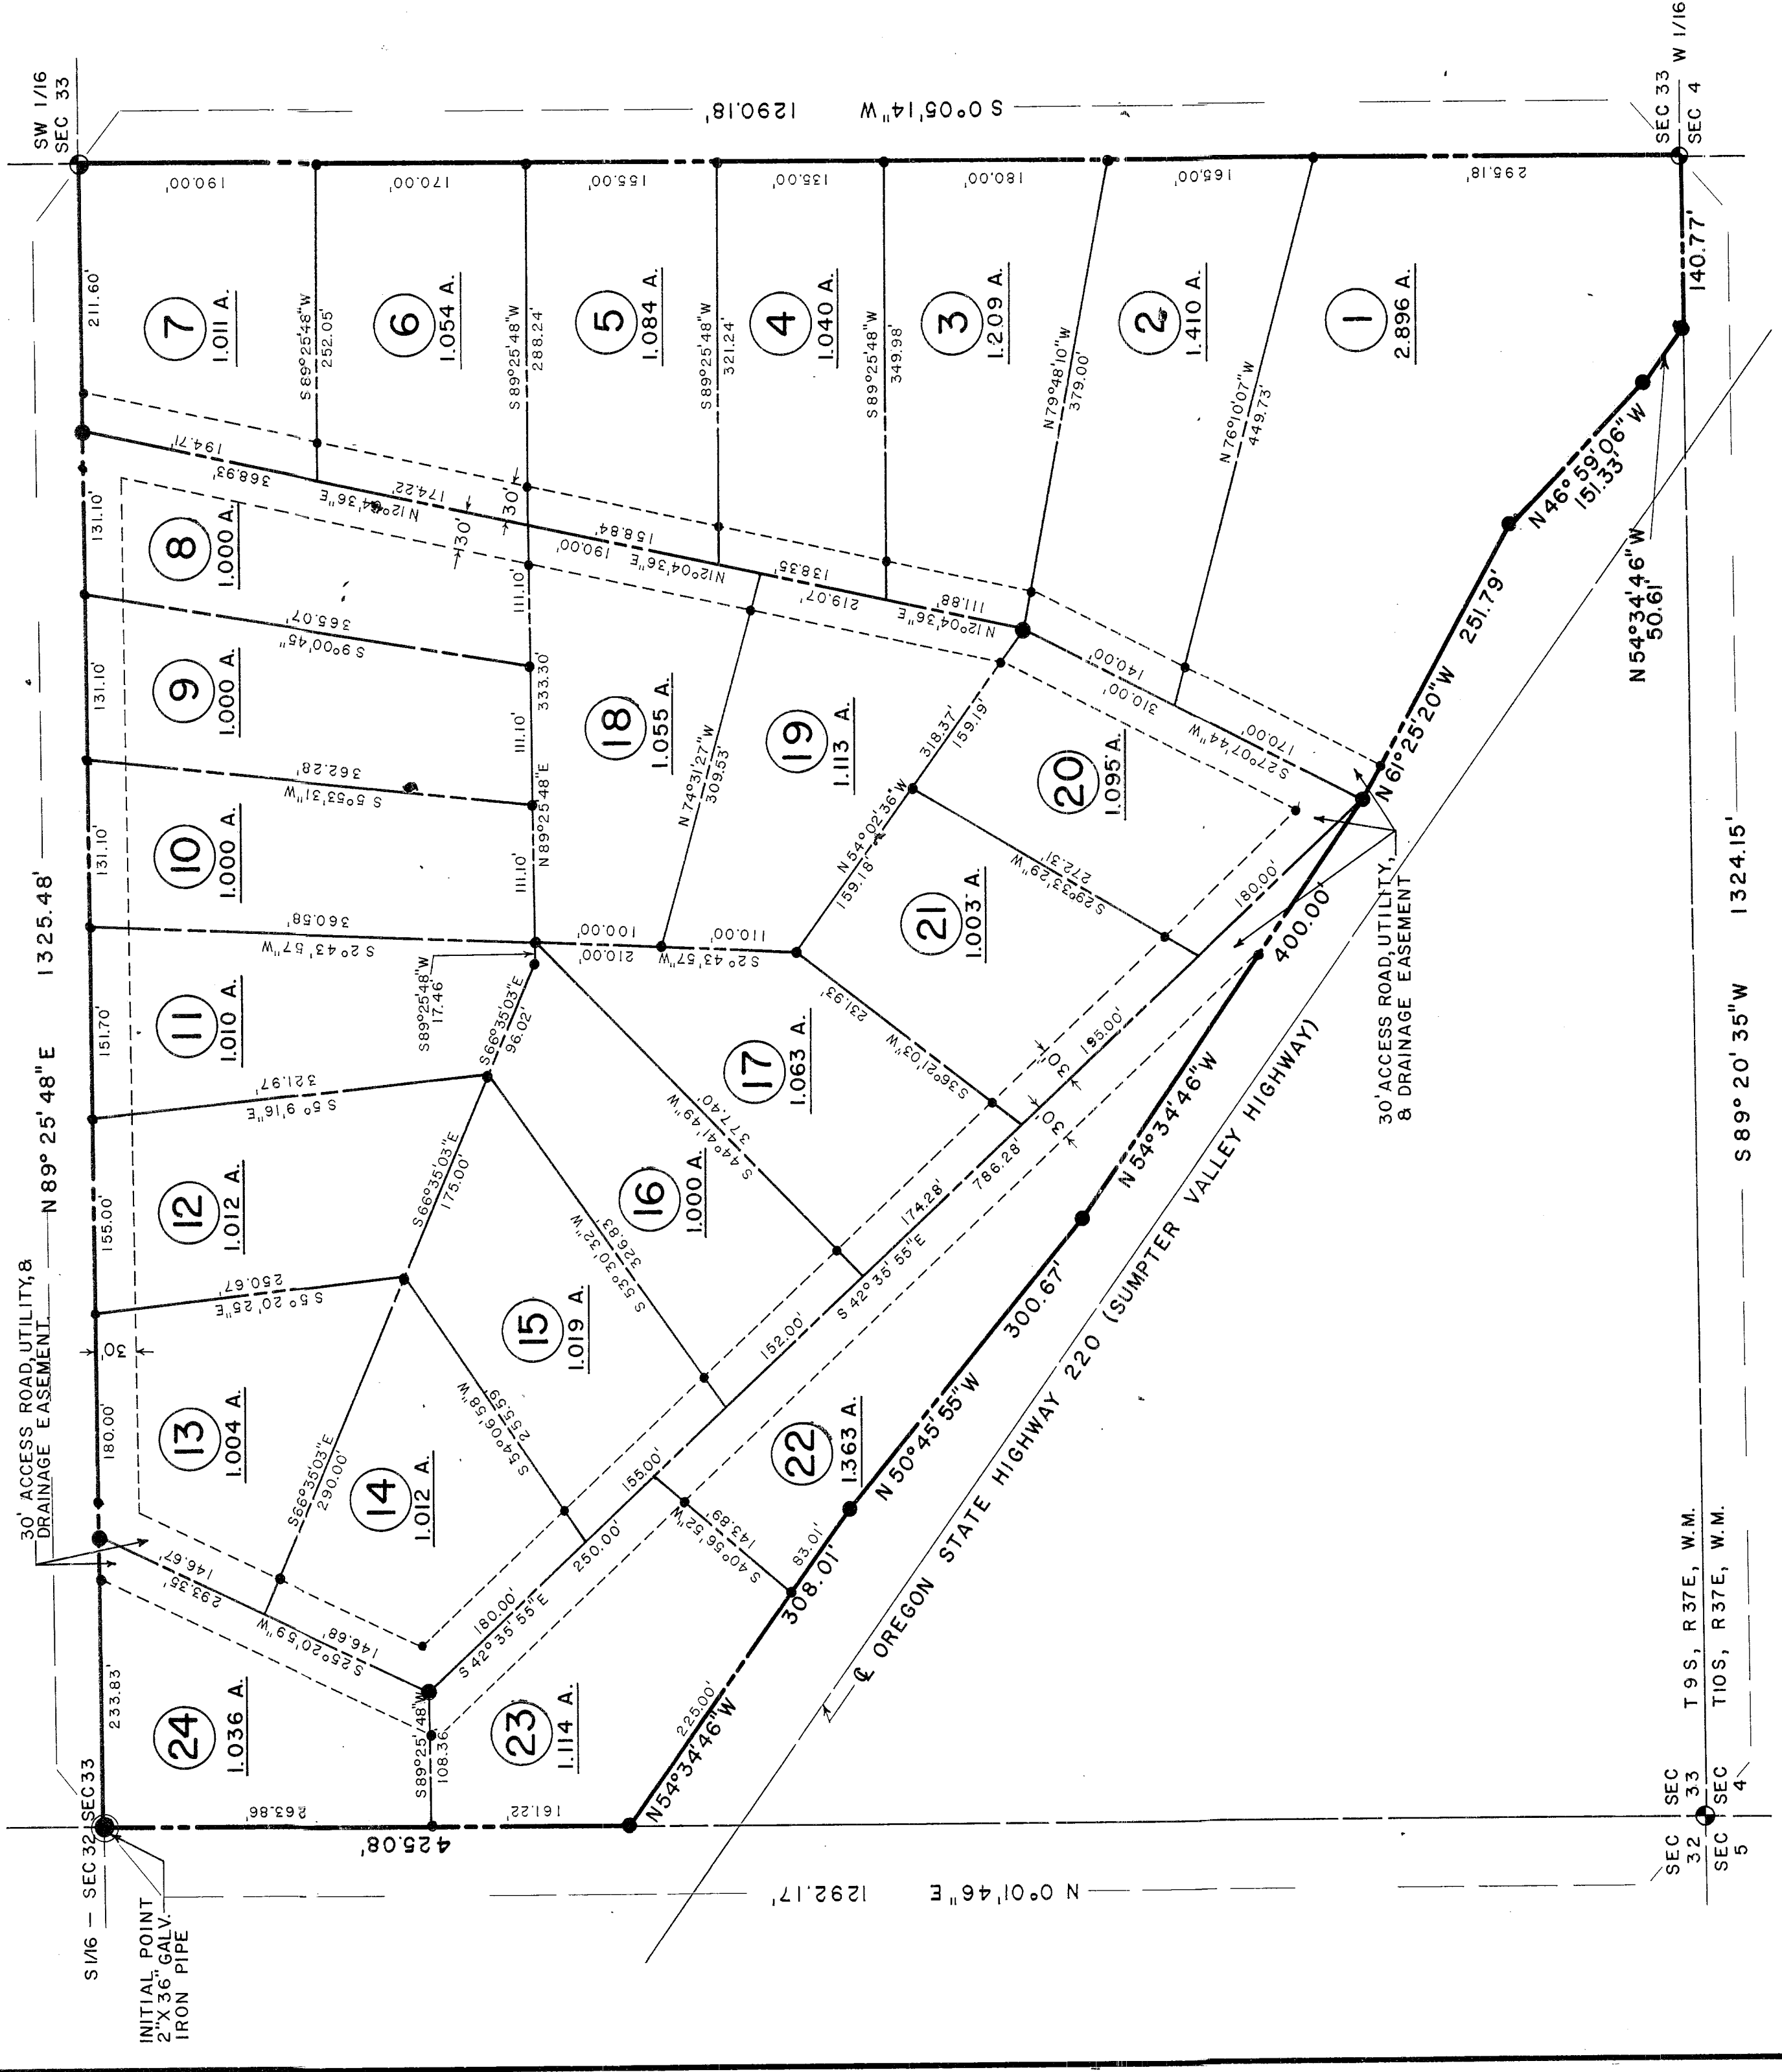

LEGEND

- 5/8" IRON ROD & ALUMN. OR BR. CAP
- SET 5/8" X 30" ROD
- SET 1/2" X 24" ROD
- 30' EASEMENT
- 30' EASEMENT
- 12 LOT NUMBER
- 1.013 A. LOT AREA IN ACRES

SCALE: 1" = 100'

SEC 32 SEC 33 T 9 S, R 37 E, W.M.
SEC 5 SEC 4 T10 S, R 37 E, W.M.