


MOUNTAIN VIEW ESTATES

SUMPTEr, OREGON

G & W ENGINEERING

ONTARIO, OREGON

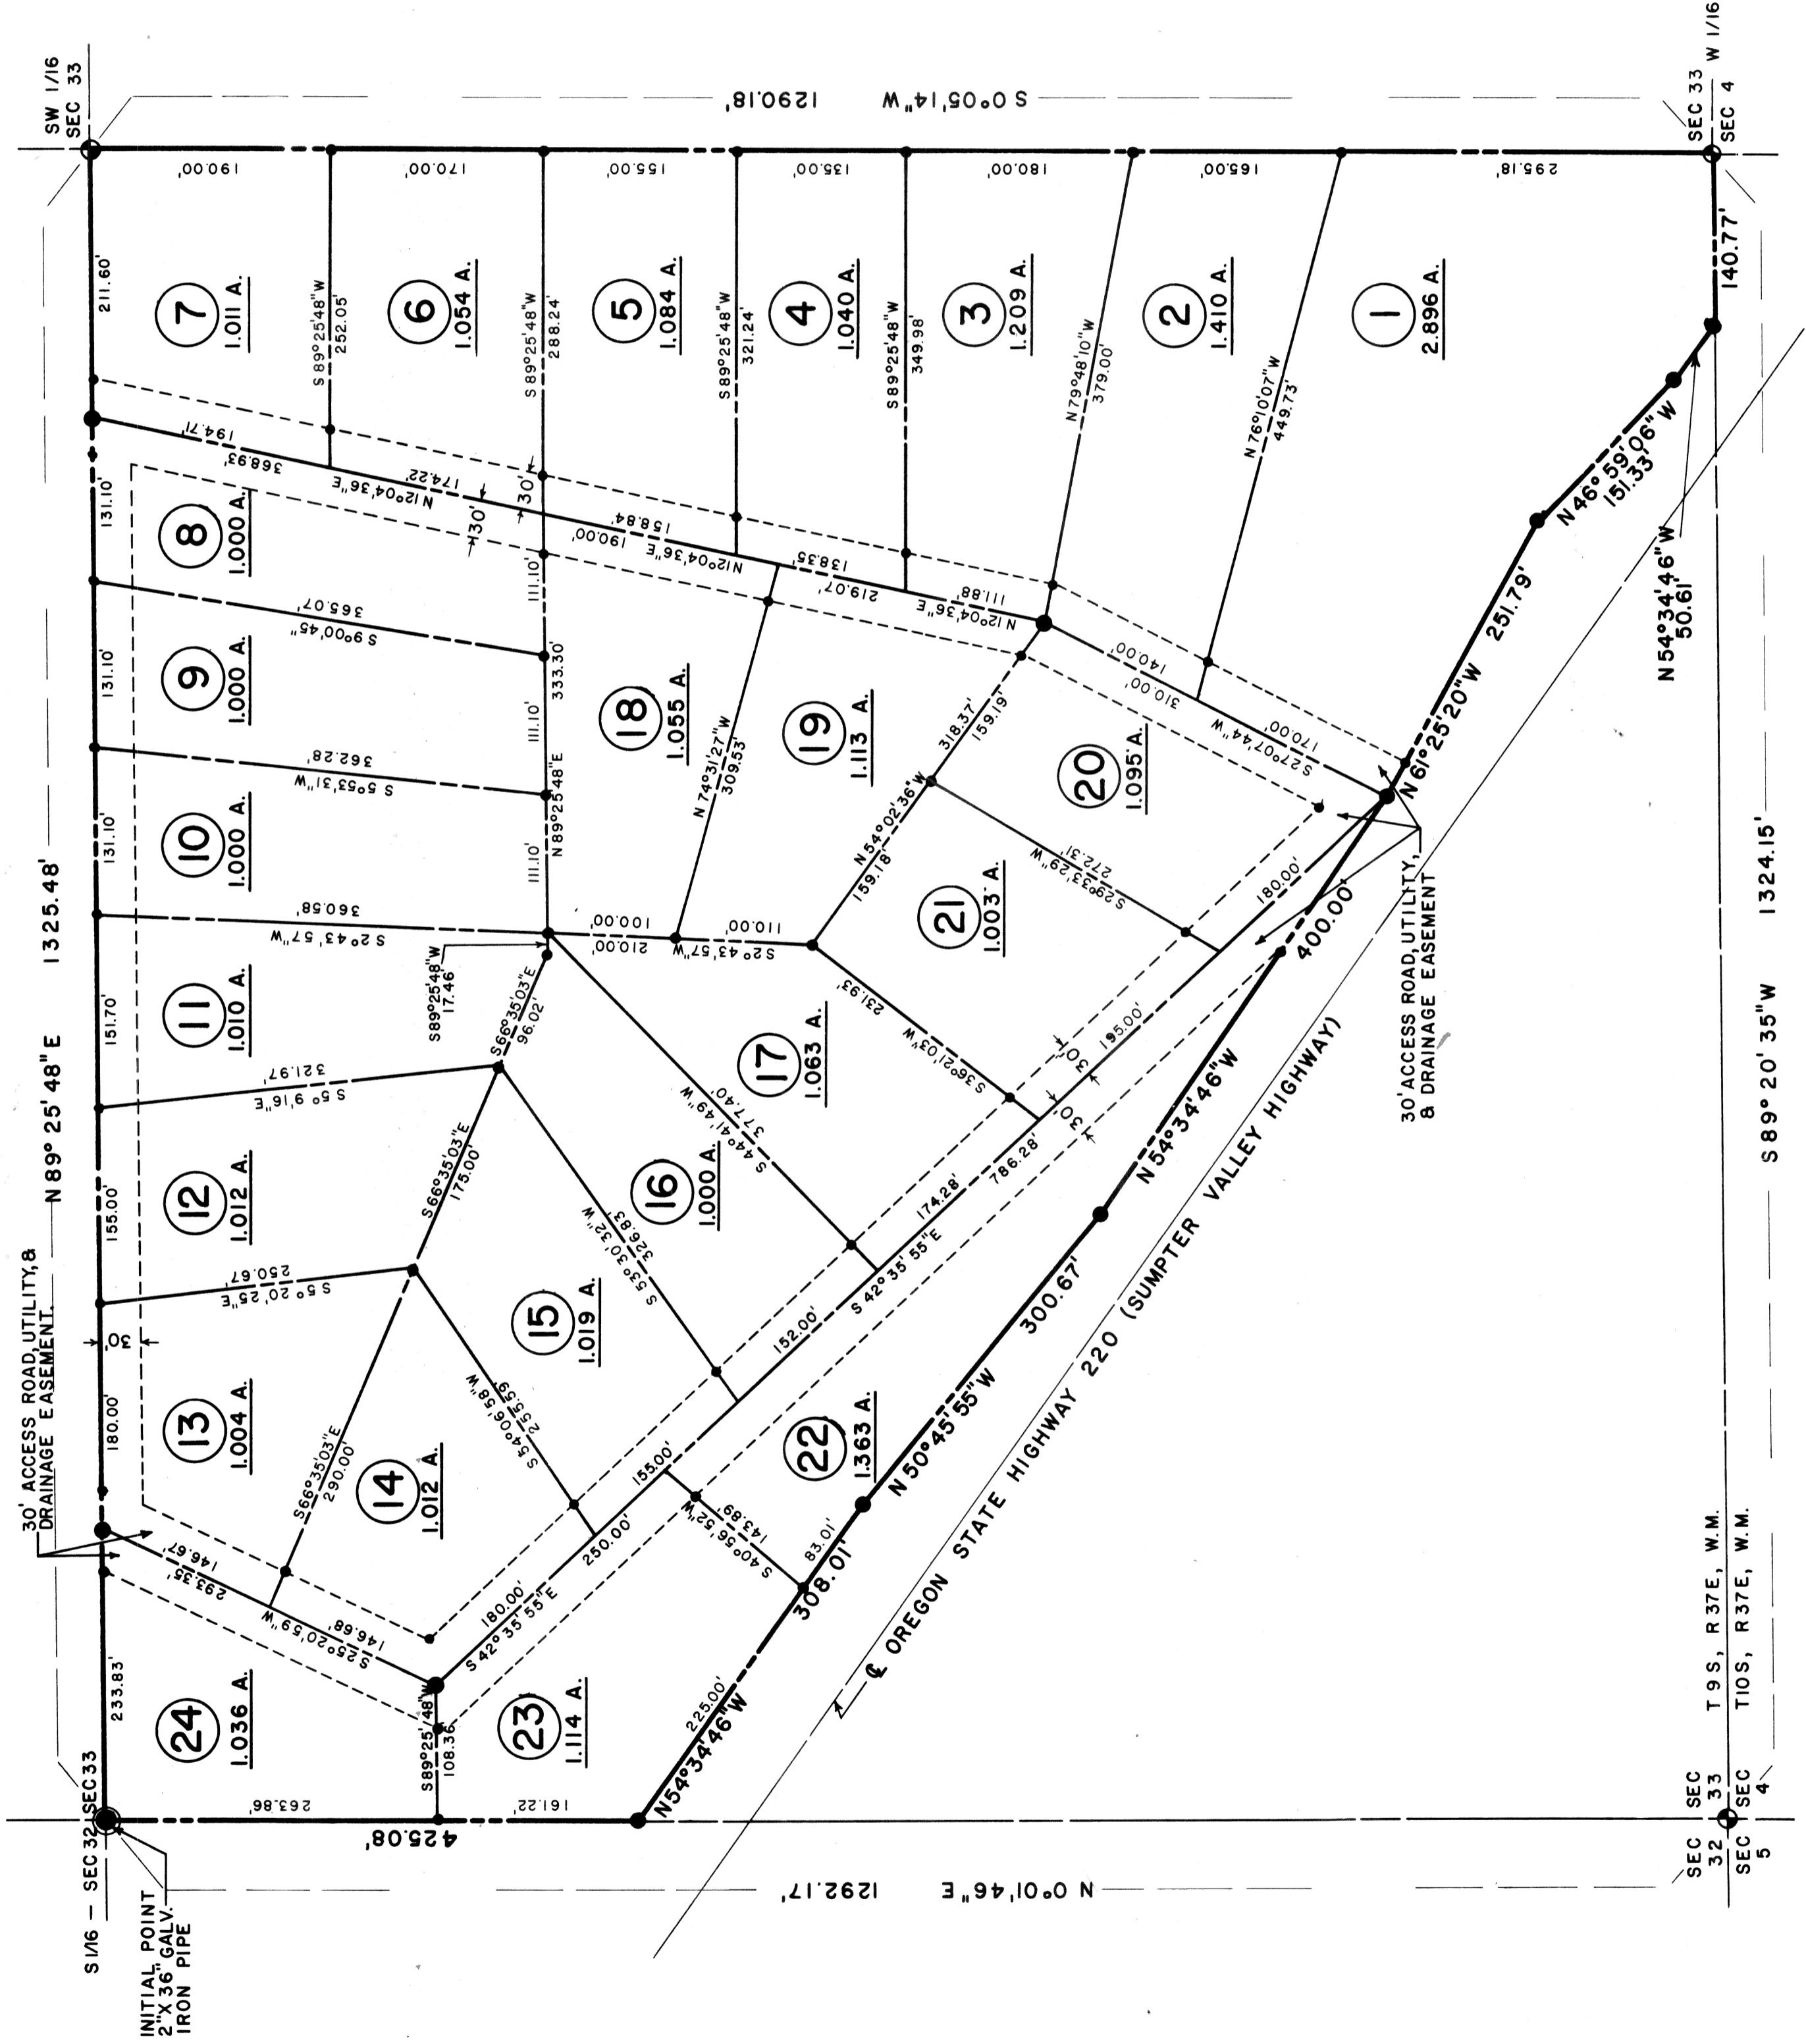

I, ALBERT GASCHLER, HEREBY CERTIFY THAT THIS IS A TRUE AND ACTUAL REPRODUCTION OF (MOUNTAIN VIEW ESTATES), SUMPTEr, OREGON. DATE: 3/28/77

LEGEND

- ⊕ 5/8" IRON ROD & ALUMN. OR BR. CAP
- SET 5/8" X 30" ROD
- SET 1/2" X 24" ROD
- 30' EASEMENT
- Ⓛ LOT NUMBER
- 1.013 A. LOT AREA IN ACRES

SCALE: 1"=100'



SEC 33 T 9S, R 37E, W.M.
SEC 32 T 10S, R 37E, W.M.
SEC 5