



ION BAKER CITY.

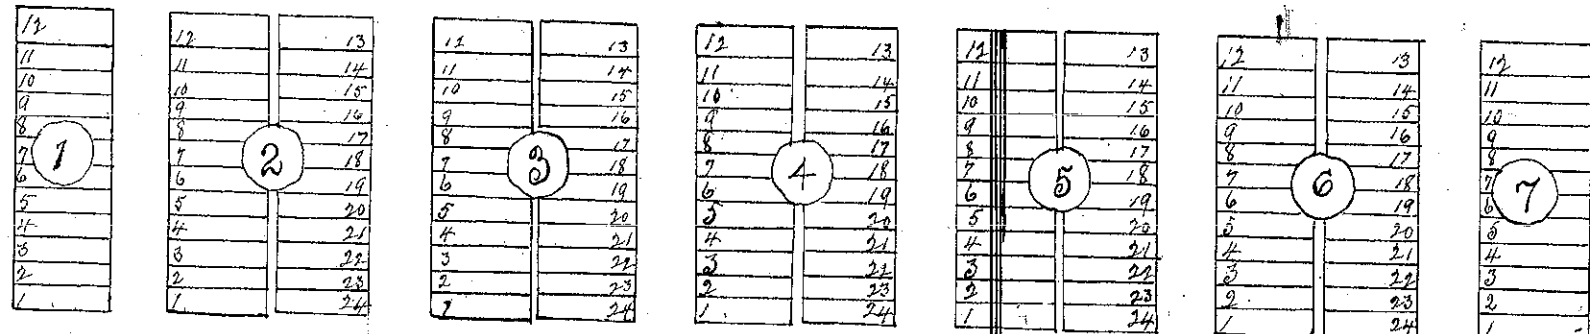

WASHINGTON ST.




ARTESIAN WELL

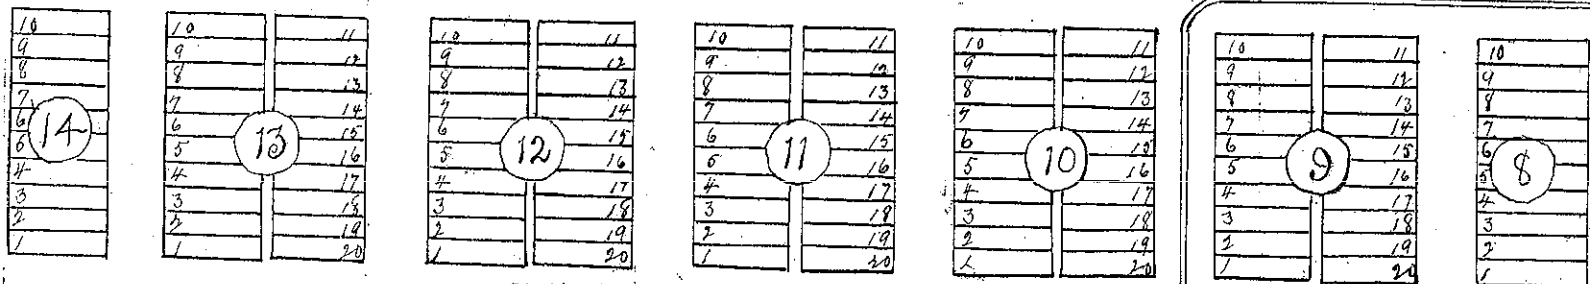


COURT AVE


TWISS TRACT

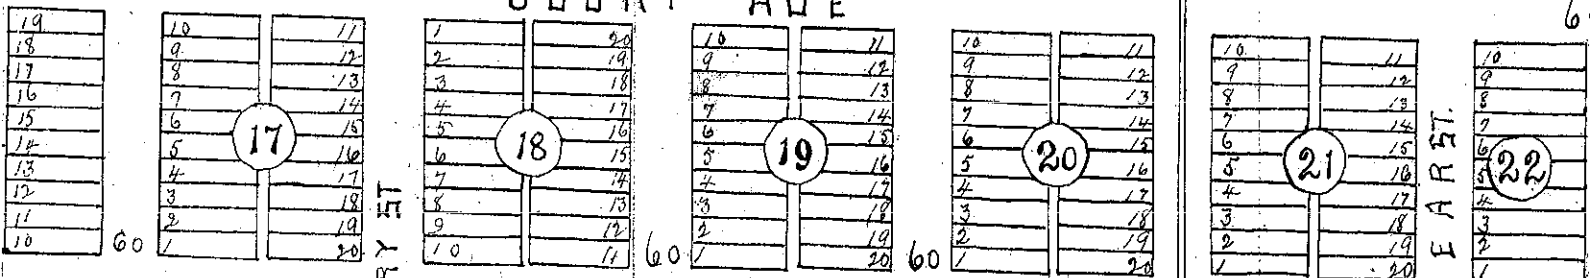


VALLEY AVE

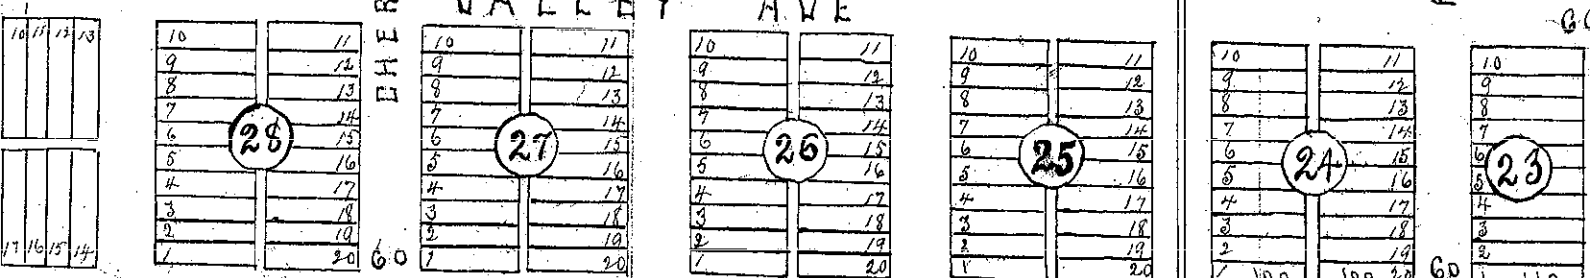


AUBURN AVE

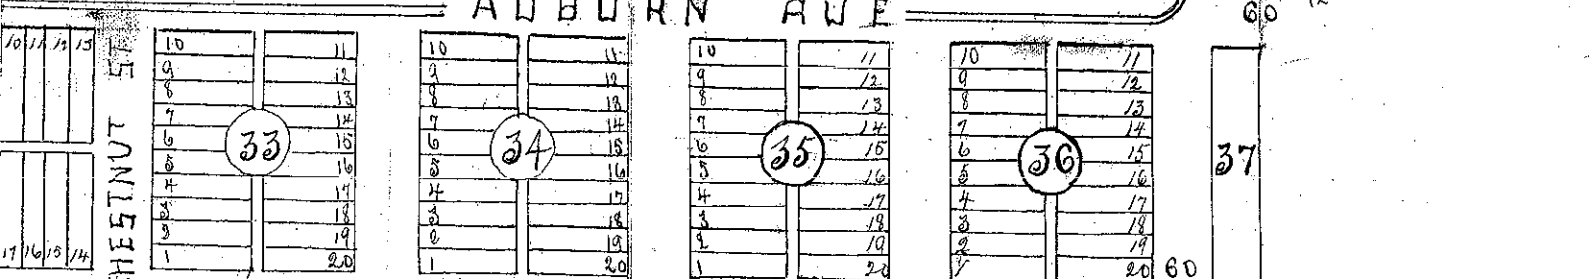

VICTOR AVE

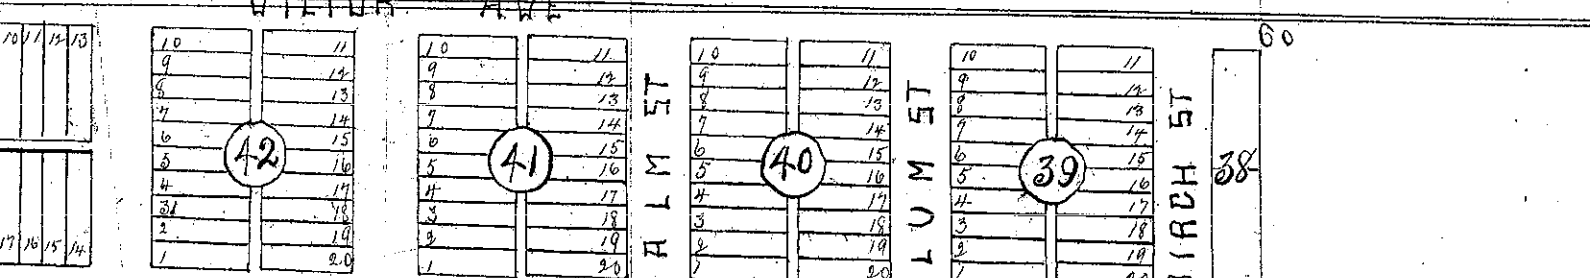

BRIDGE ST.

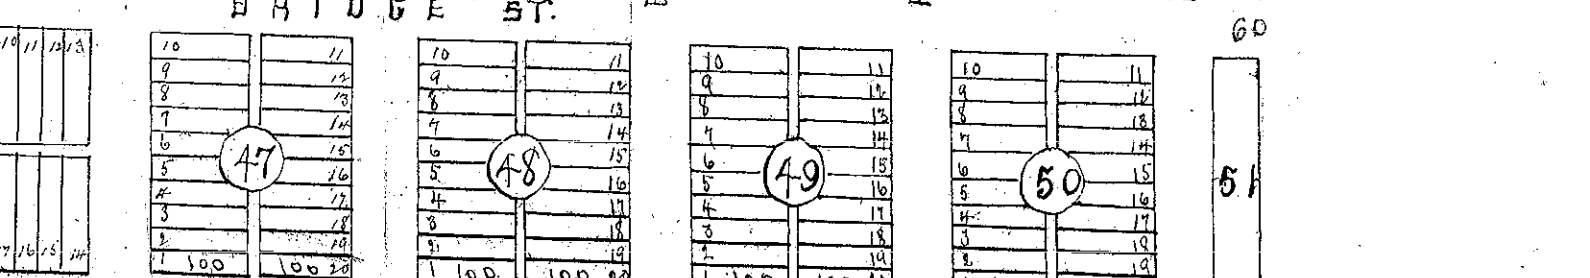

HIGHLAND AVE

