
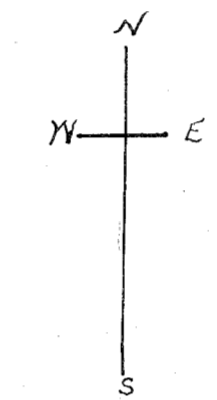


RICHLAND

For Original See

Ord. Record.

Volume 57, Page 224

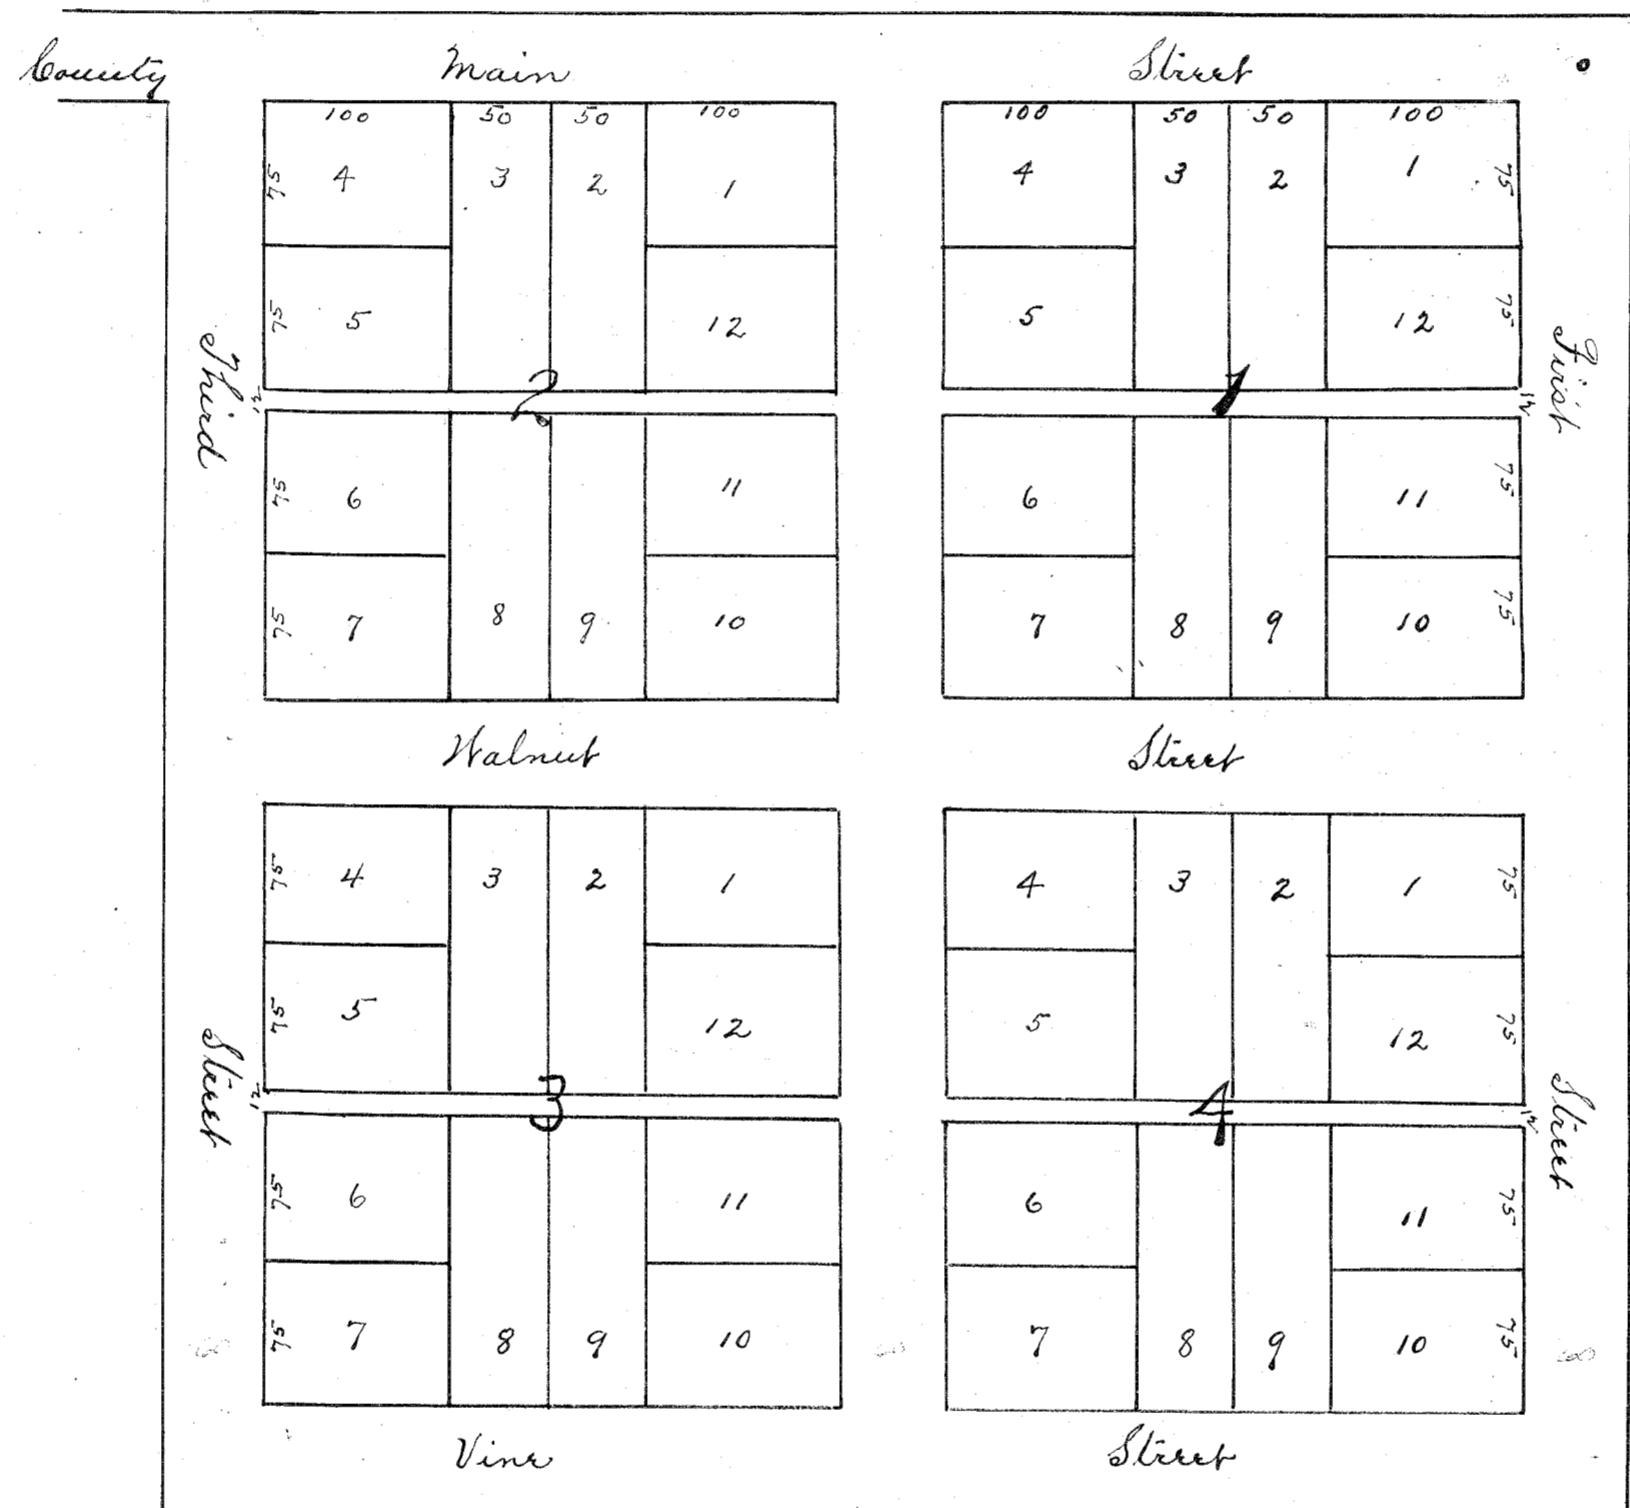

located on the following described premises to wit:-
 Beginning at N.E. corner of N.W. 44 of S.E. 1/4 of Section 23 Twp. 9 S. R. 45 E. 11 W. running thence south 774 feet, thence west 750 feet, thence north 774 feet, thence east 750 feet to place of beginning.
 All streets are 60 feet wide and all alleys are 12 feet wide