


# FIRST ADDITION TO EAST SUMPTER, BAKER COUNTY, OREGON.

Scale 1 inch = 150 ft.

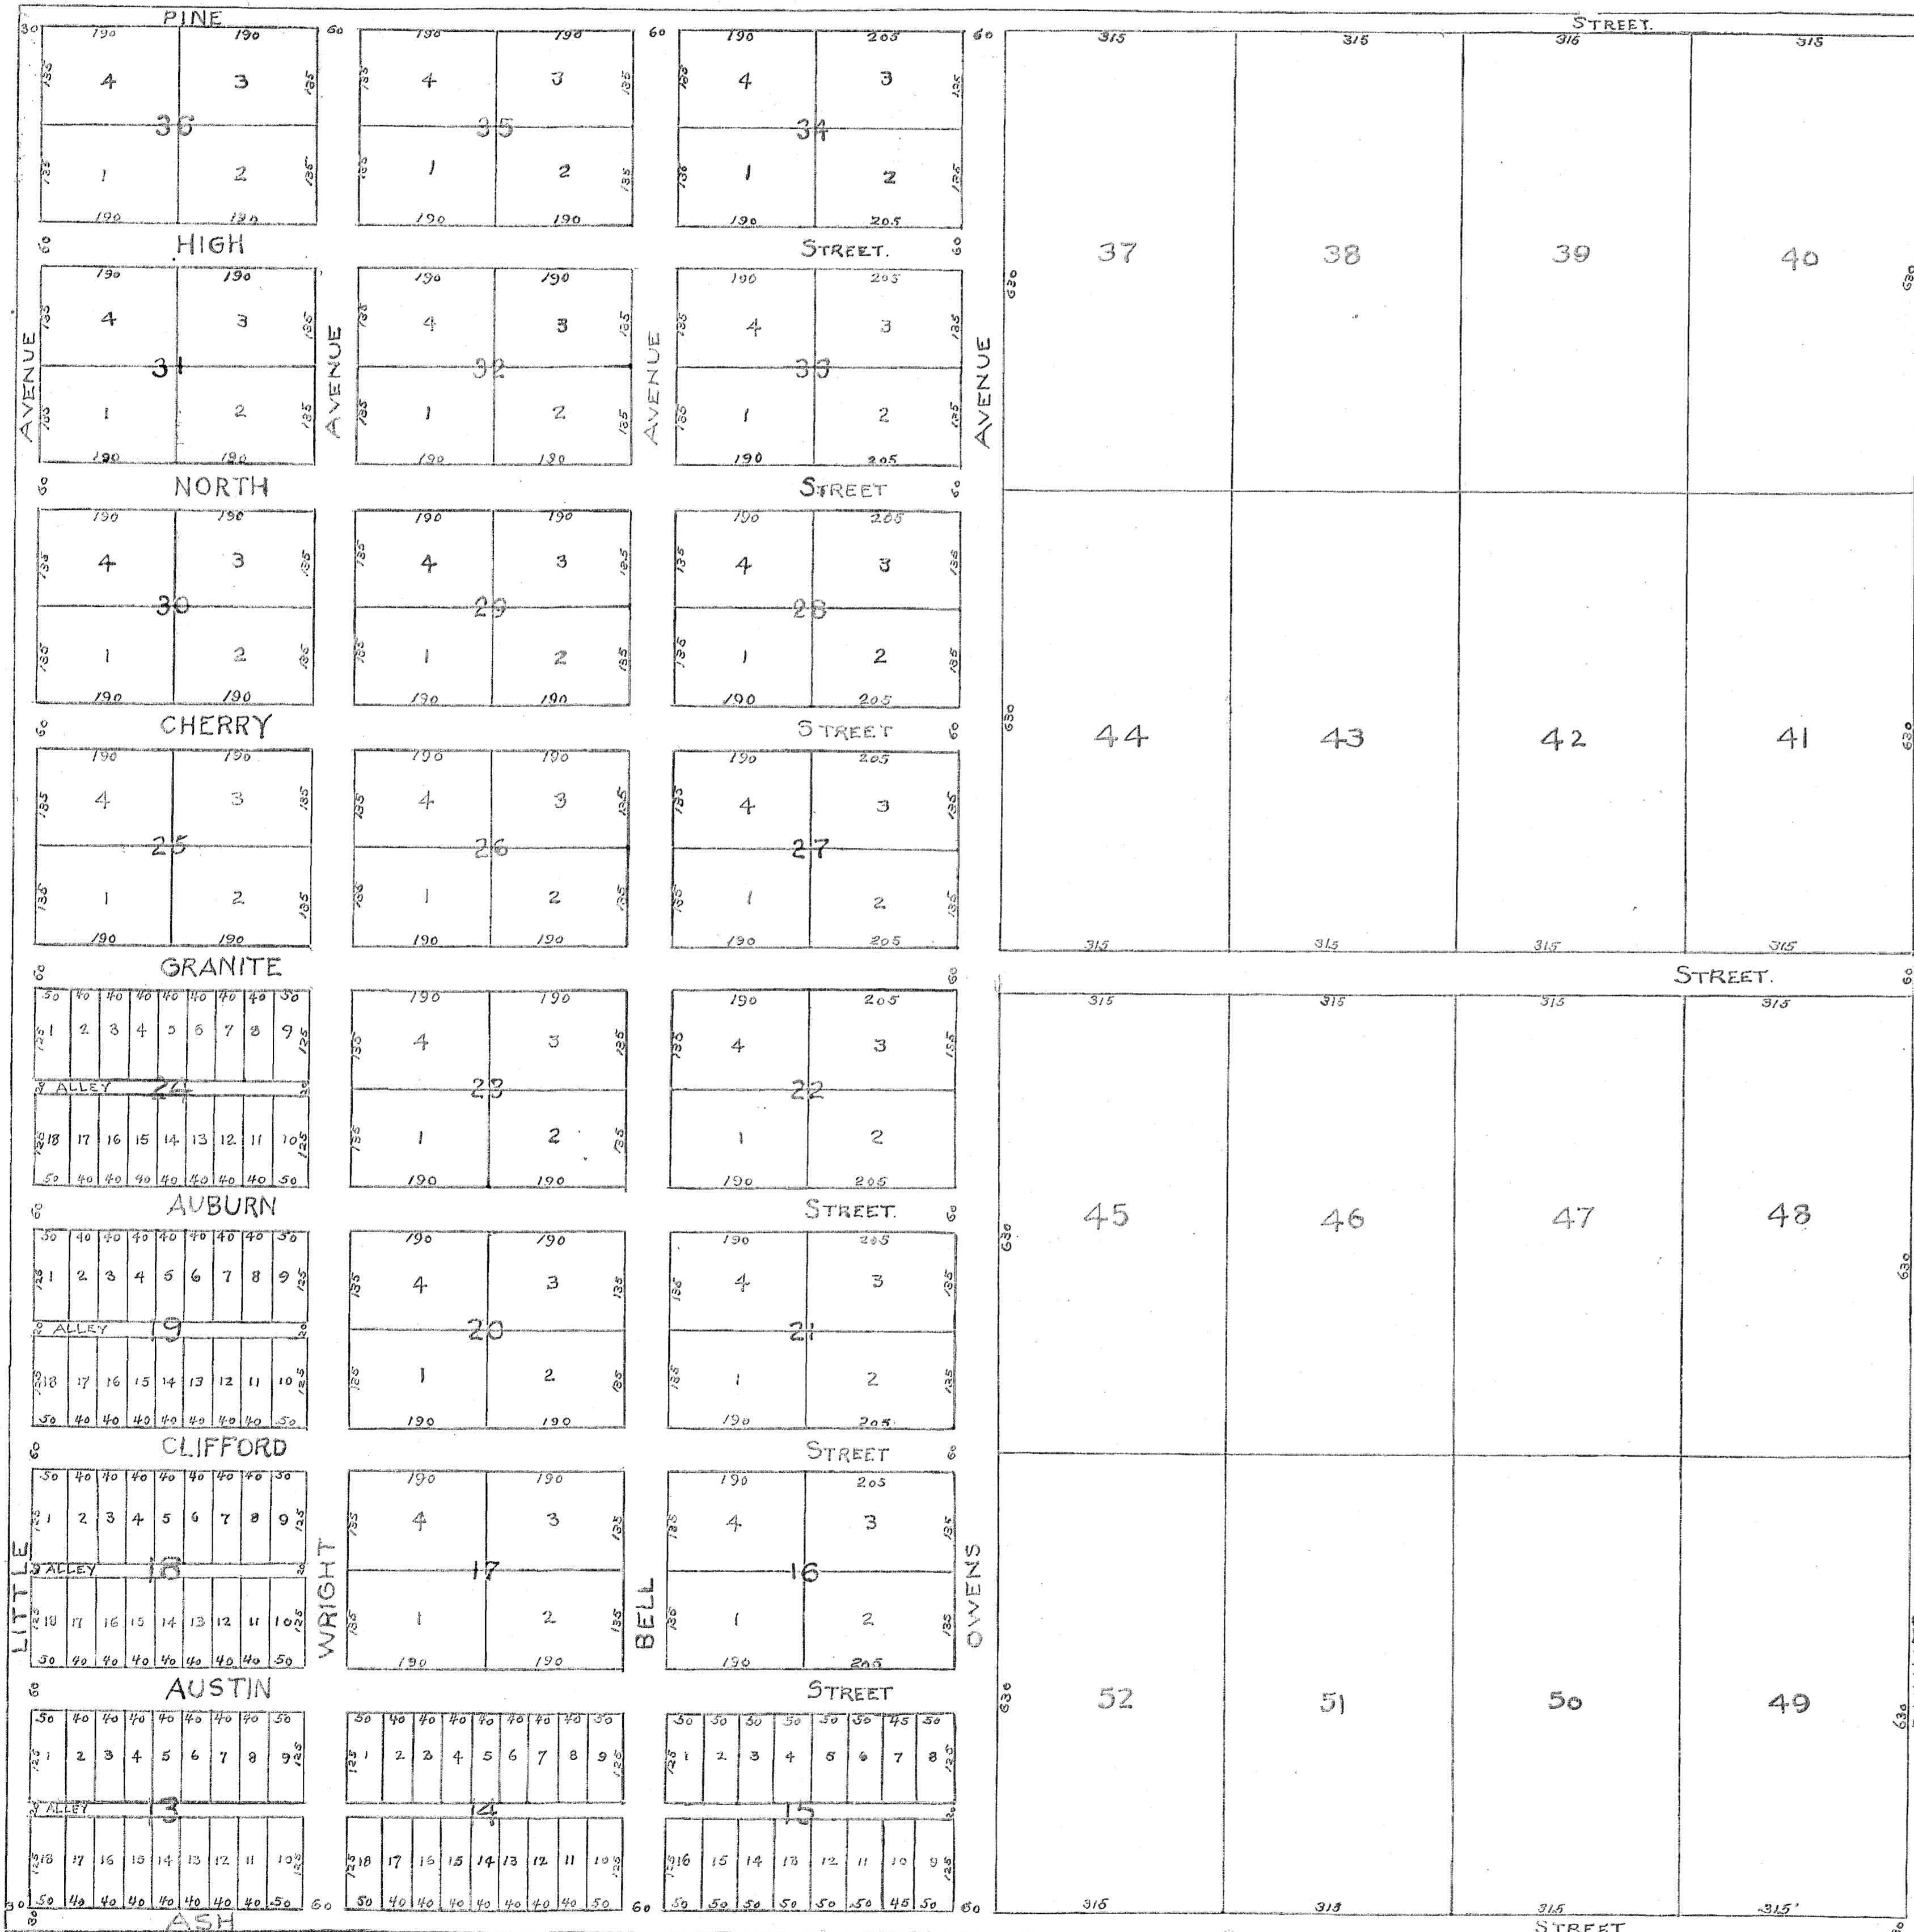

This is to certify that we, George R. Wright and Susan Wright, his wife, owners of the following described property, to-wit: - Southwest quarter of southeast quarter, and south-east quarter of southwest quarter of Section 28, and Northwest quarter of northeast quar-ter and northeast quarter of northwest quarter of Section 33, all of Township nine South, Range thirty seven East of W.M. - have caused the same to be surveyed and platted according to accompanying map and do record the same under the title of "FIRST ADDITION TO EAST SUMPTER, BAKER COUNTY, OREGON." and we do hereby donate and dedicate all the streets, avenues and alleys shown hereon to the public use forever. All dimensions are as shown upon said map in figures repre-senting feet.

In Witness whereof, we do hereby set our hands and seals this twenty-eighth day of December, A.D. 1899.

Geo. R. Wright  
Susan Wright.

Witnesses { E. G. Clapp.  
P. H. Pearson.

State of Washington } ss.  
County of Pierce }  
I, C. E. Peterson, a duly qualified Notary Public in and for said County and State do hereby certify that on this twenty-eighth day of December A.D. 1899, personally appeared before me George R. Wright and Susan Wright his wife, to me known to be the individuals described in, and who executed the accompany-ing instrument and who acknowledged to me that they signed and sealed the same as their free and voluntary act for the uses and purposes therein set forth. In Witness whereof I have hereunto set my hand and affixed my official seal the day and year first above written in this certificate.

C. E. Peterson,  
Notary Public, residing at Tacoma.

State of Oregon } ss.  
County of Baker }  
I certify that the within was received and duly recorded by me in Baker County Records, Book of Deeds, Vol. 35, Page 384+5, on the 17<sup>th</sup> day of January 1900.  
S. H. McGord,  
Recorder of Conveyances.

Filed at 4 o'clock P.M.