


EAST SUMPTER, BAKER COUNTY, OREGON.

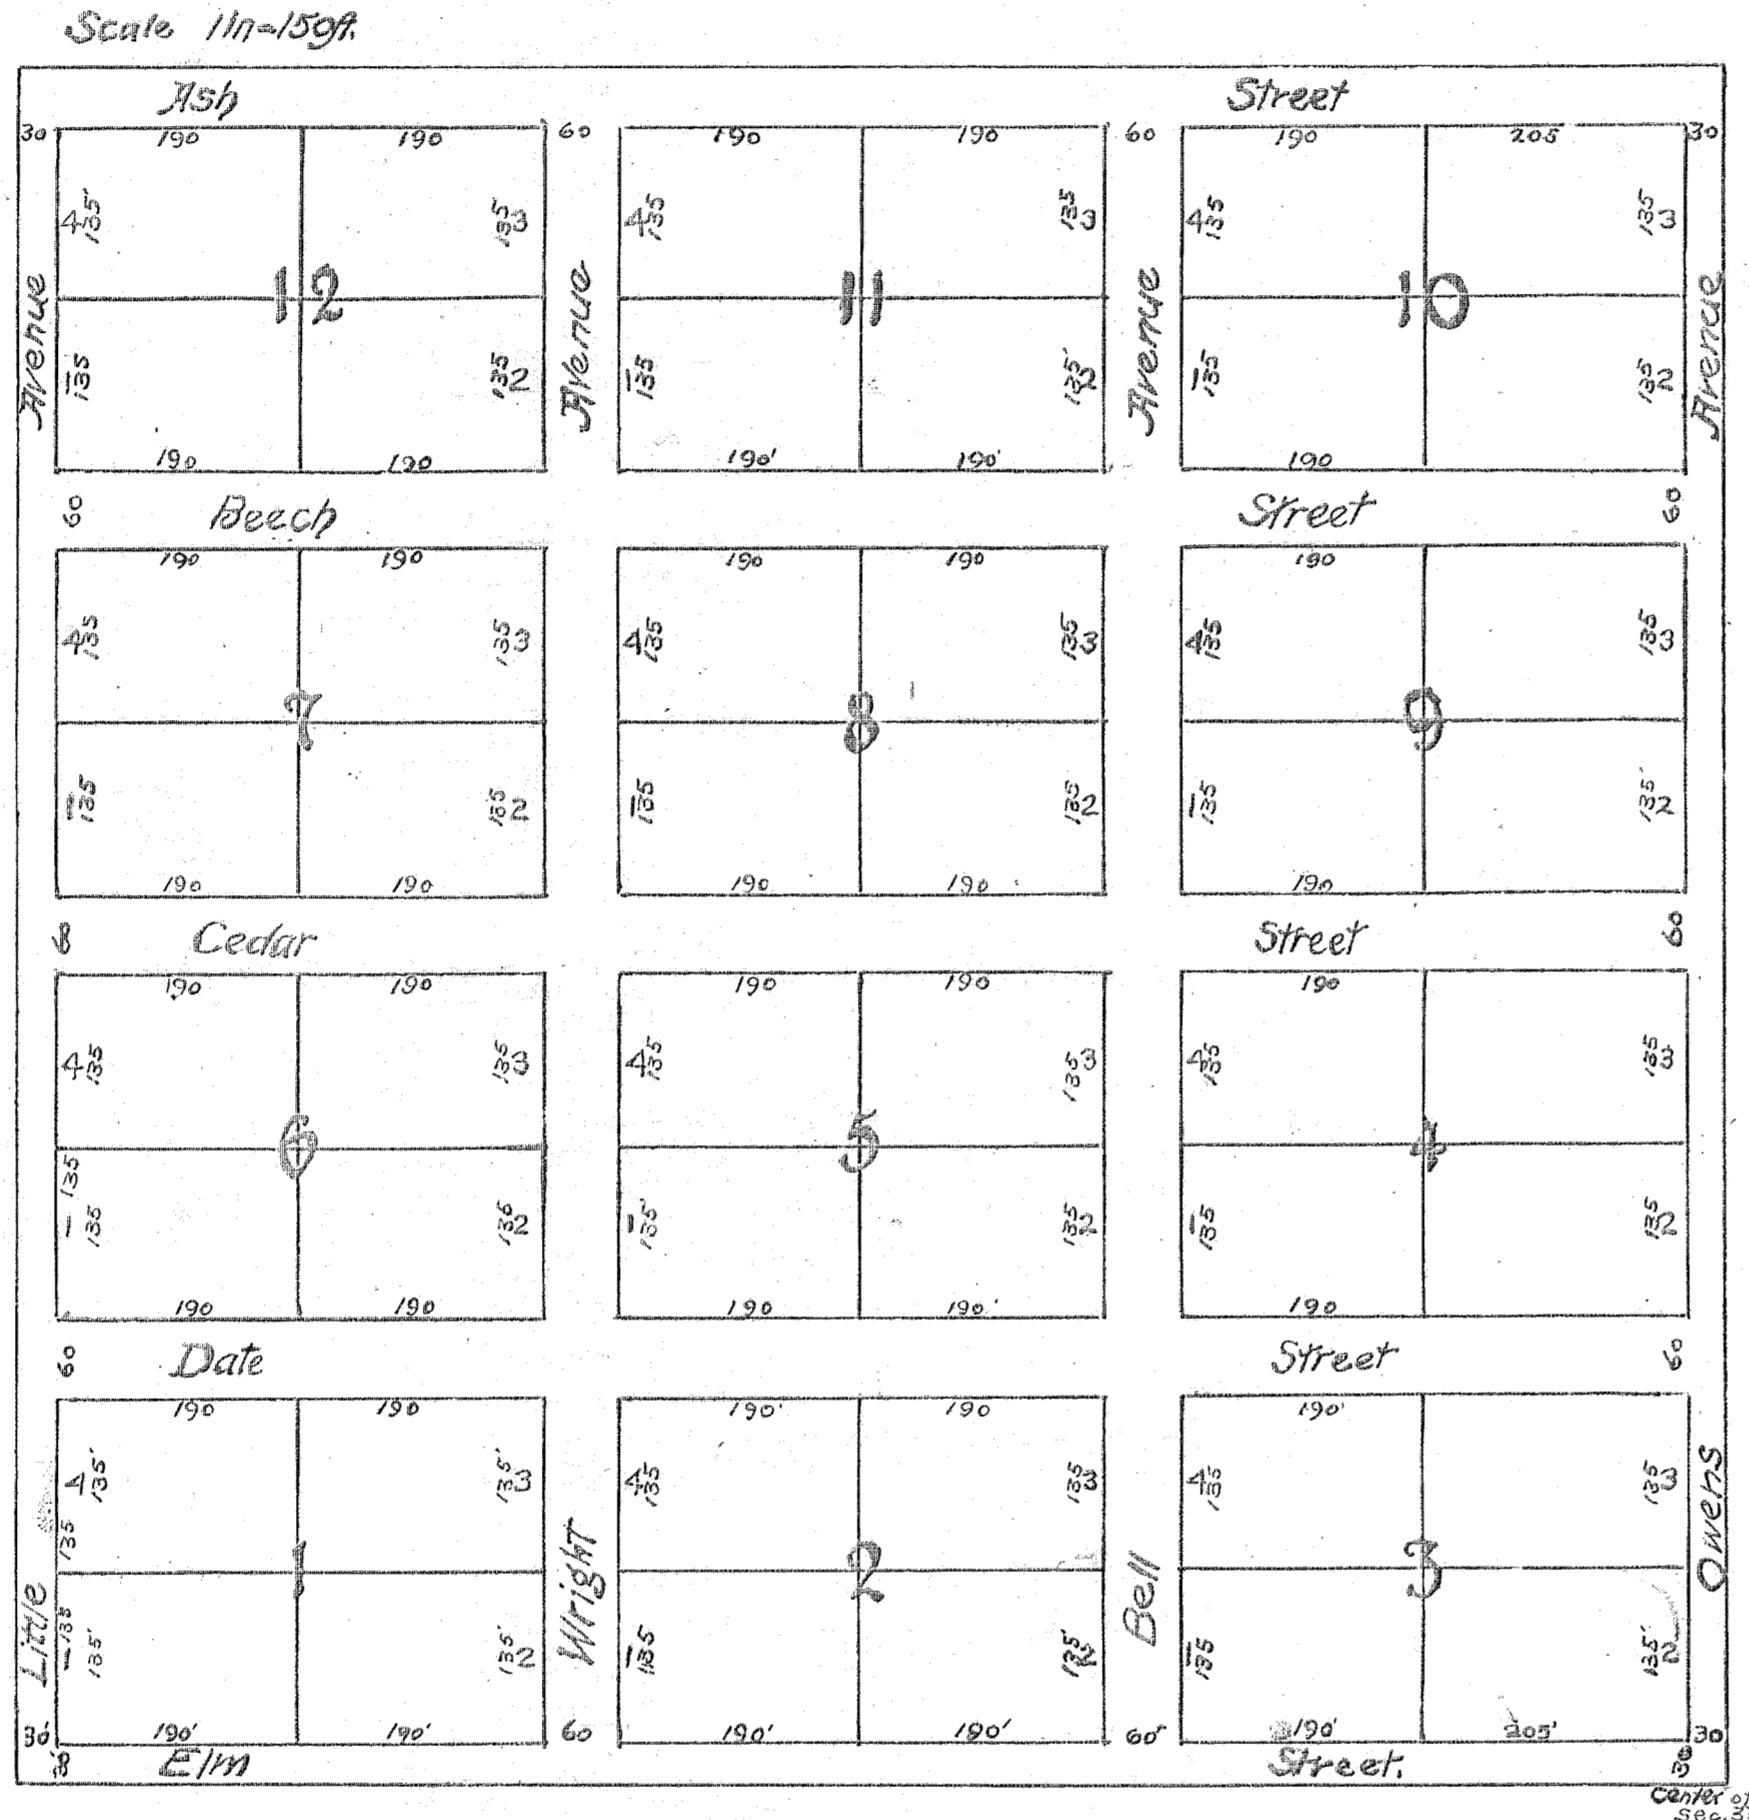


This is to certify that We, George P. Wright and Susan Wright his wife, owners of the following described property, to-wit:— Southeast quarter of the Northwest quarter of Section Thirty three, Township nine South, Range thirty seven East of W.M. have caused the same to be surveyed and platted according to accompanying map and do record the same under the title of "East Sumpter, Baker County Oregon." and we do hereby donate and dedicate all the Streets and avenues shown hereon to the public use forever. Sizes of lots and blocks and widths of Streets and avenues are as indicated upon said map in figures showing feet.

In Witness Whereof, we do hereby set our hands and seals this Seventeenth day of November, A.D. 1899.

Witness { A. B. Little
M. E. Mc Intyre. George P. Wright
Susan Wright.

TOWNSITE OF SUMPTER
AND
EAST SUMPTER TRACTS.

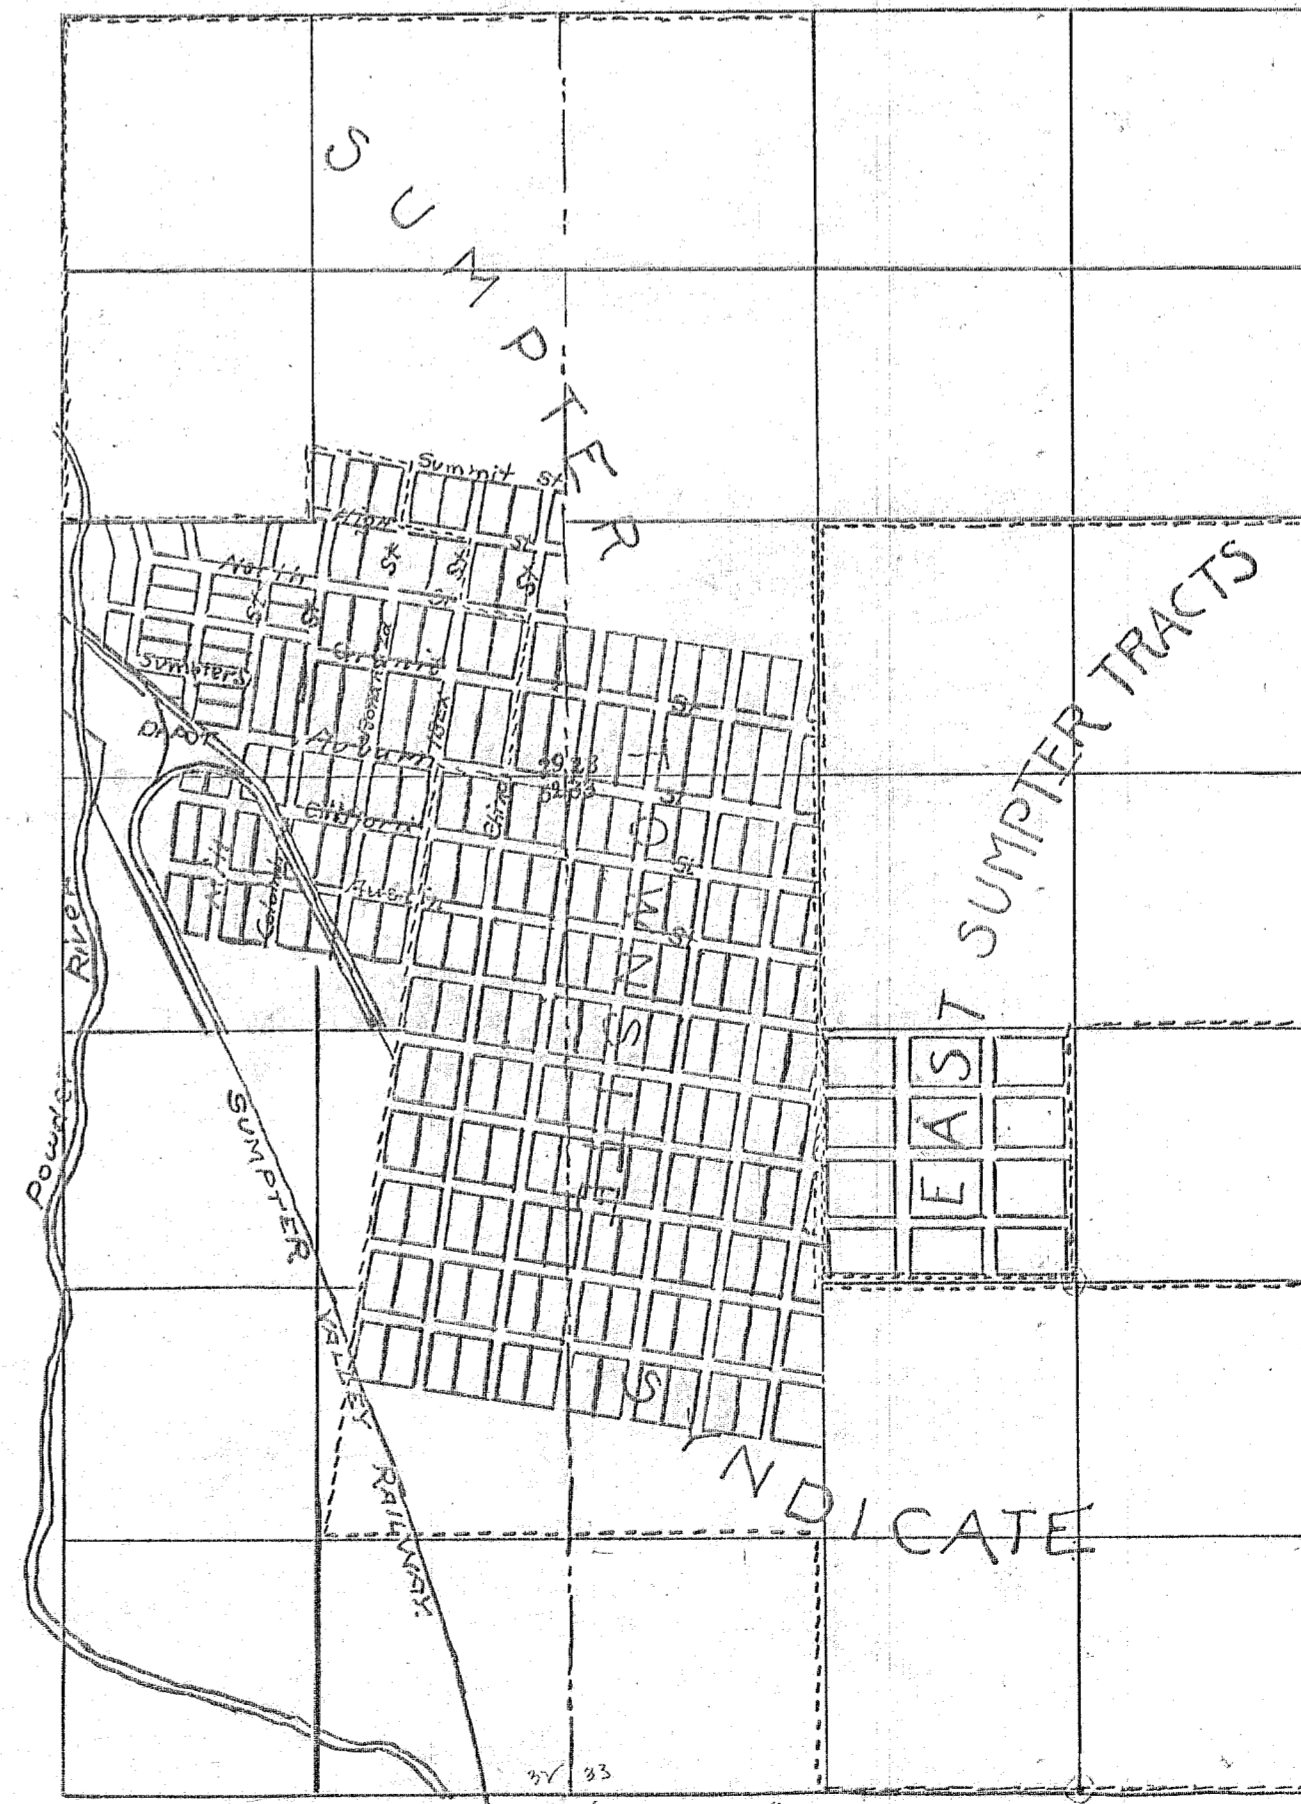

State of Oregon,
County of Baker. I do certify that the within was received as duly recorded by me in Baker County Records, Book of Deeds, Vol. 35, Page 240 on the 23rd day of November, 1899.

J. H. McLeod,
Recorder of Conveyances.

Filed at 1 o'clock P.M.

State of Washington }
County of Pierce } ss.

I L. E. Peterson a duly qualified Notary Public in and for said County and State do hereby certify that on this Seventeenth day of November, personally appeared before me George P. Wright and Susan Wright his wife to me known to be the individuals described in and who executed the accompanying instrument and who acknowledged to me that they signed and sealed the same as their free and voluntary act for the uses and purposes therein set forth.

In Witness Whereof, I have hereunto set my hand and affixed my official seal the day and year in this certificate first above written.

(Notarial Seal)

L. E. Peterson,
Notary Public, Residing at Tacoma.