


D 78 29 060

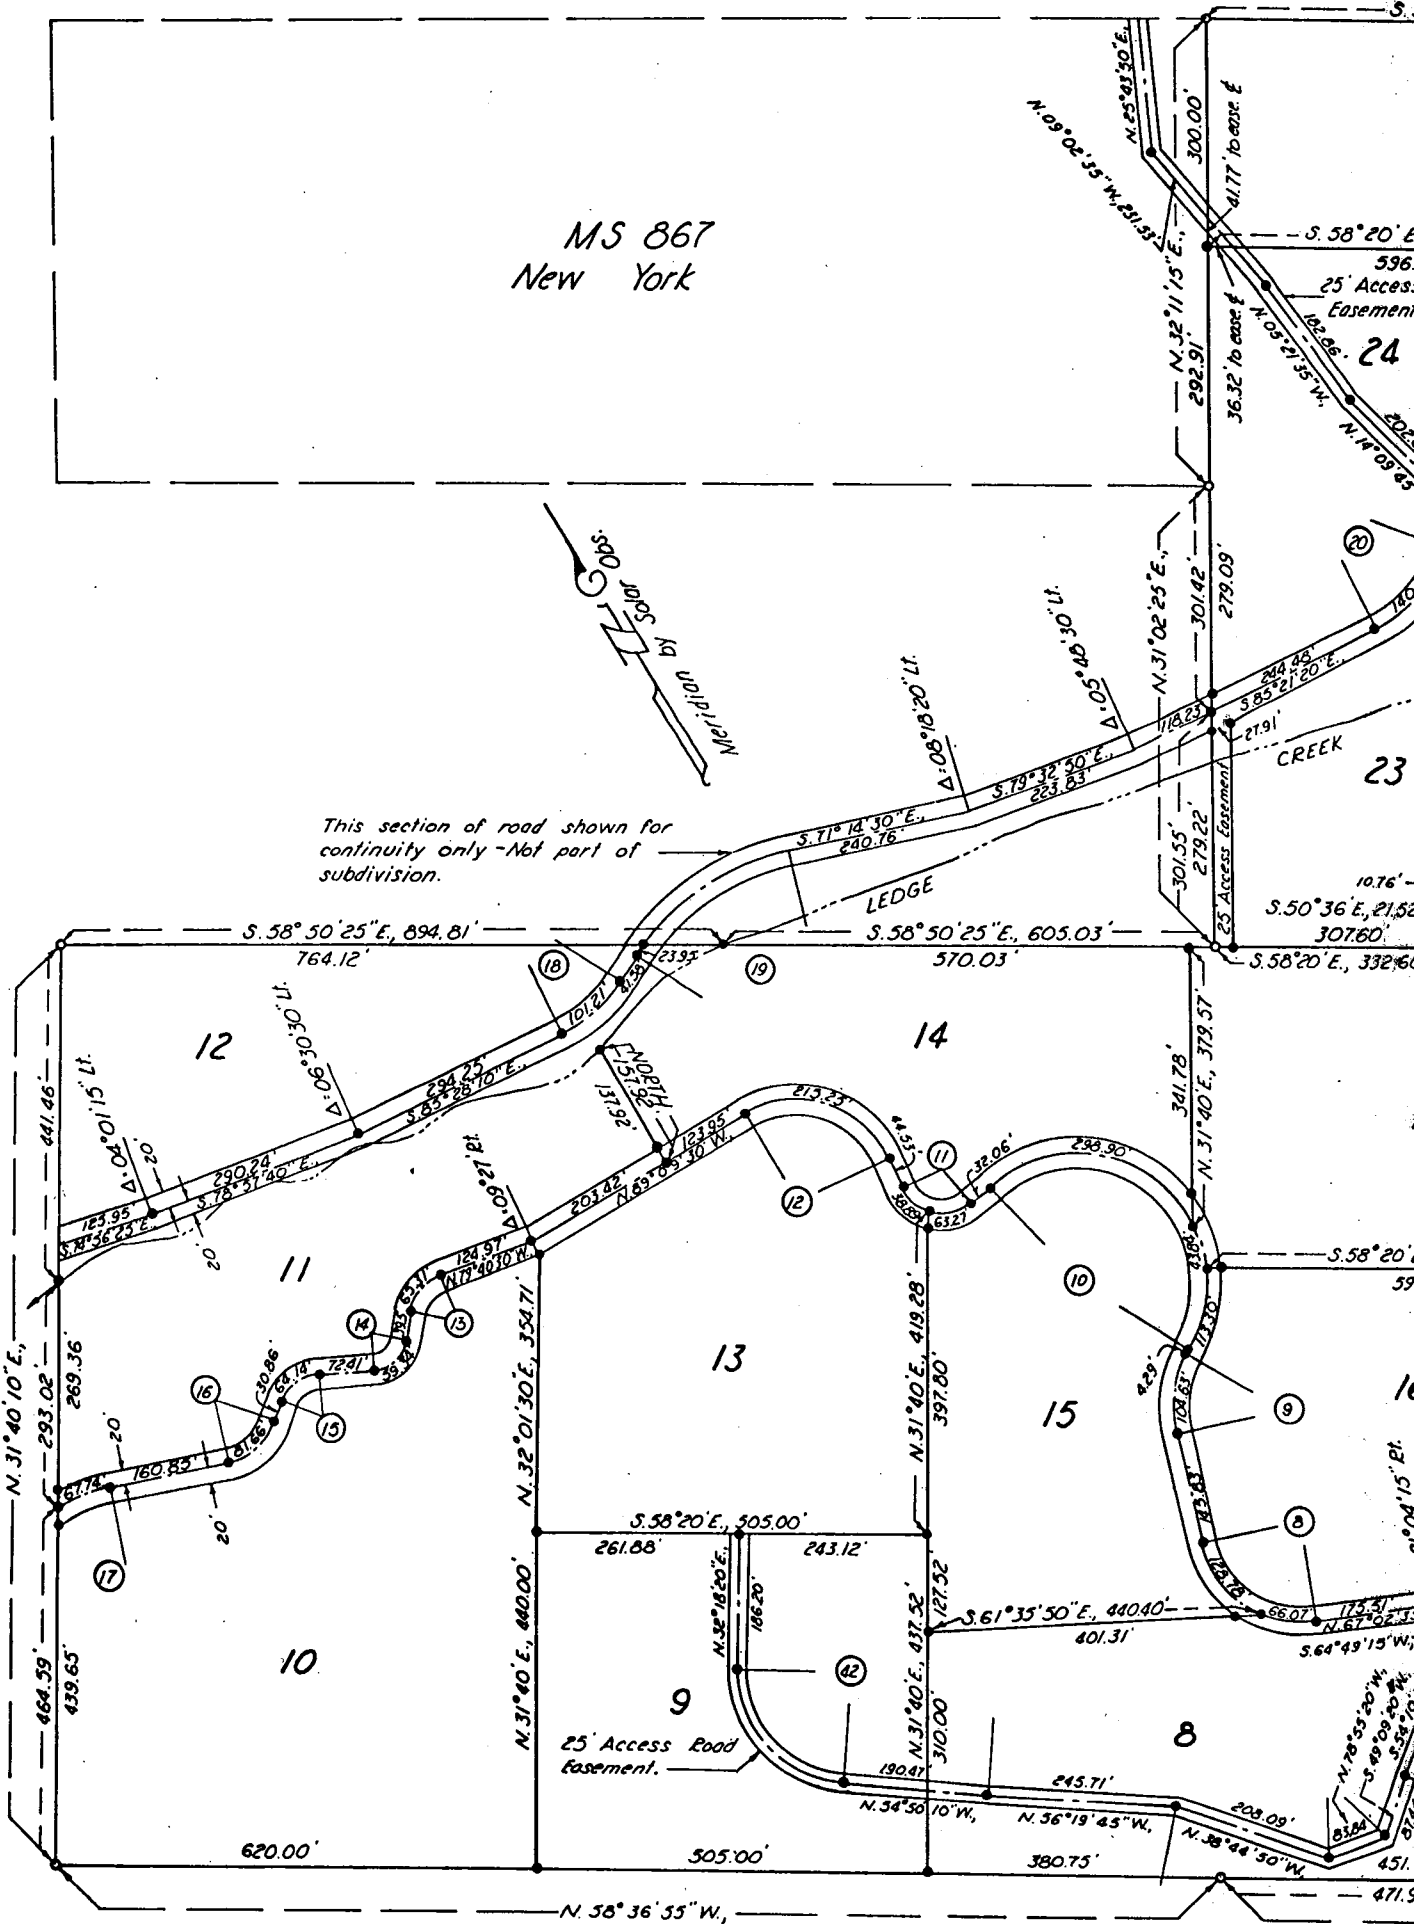

SPARTA RECORDER

PLANNER - James D. Hanley

SURVEY