


MS 867
New York

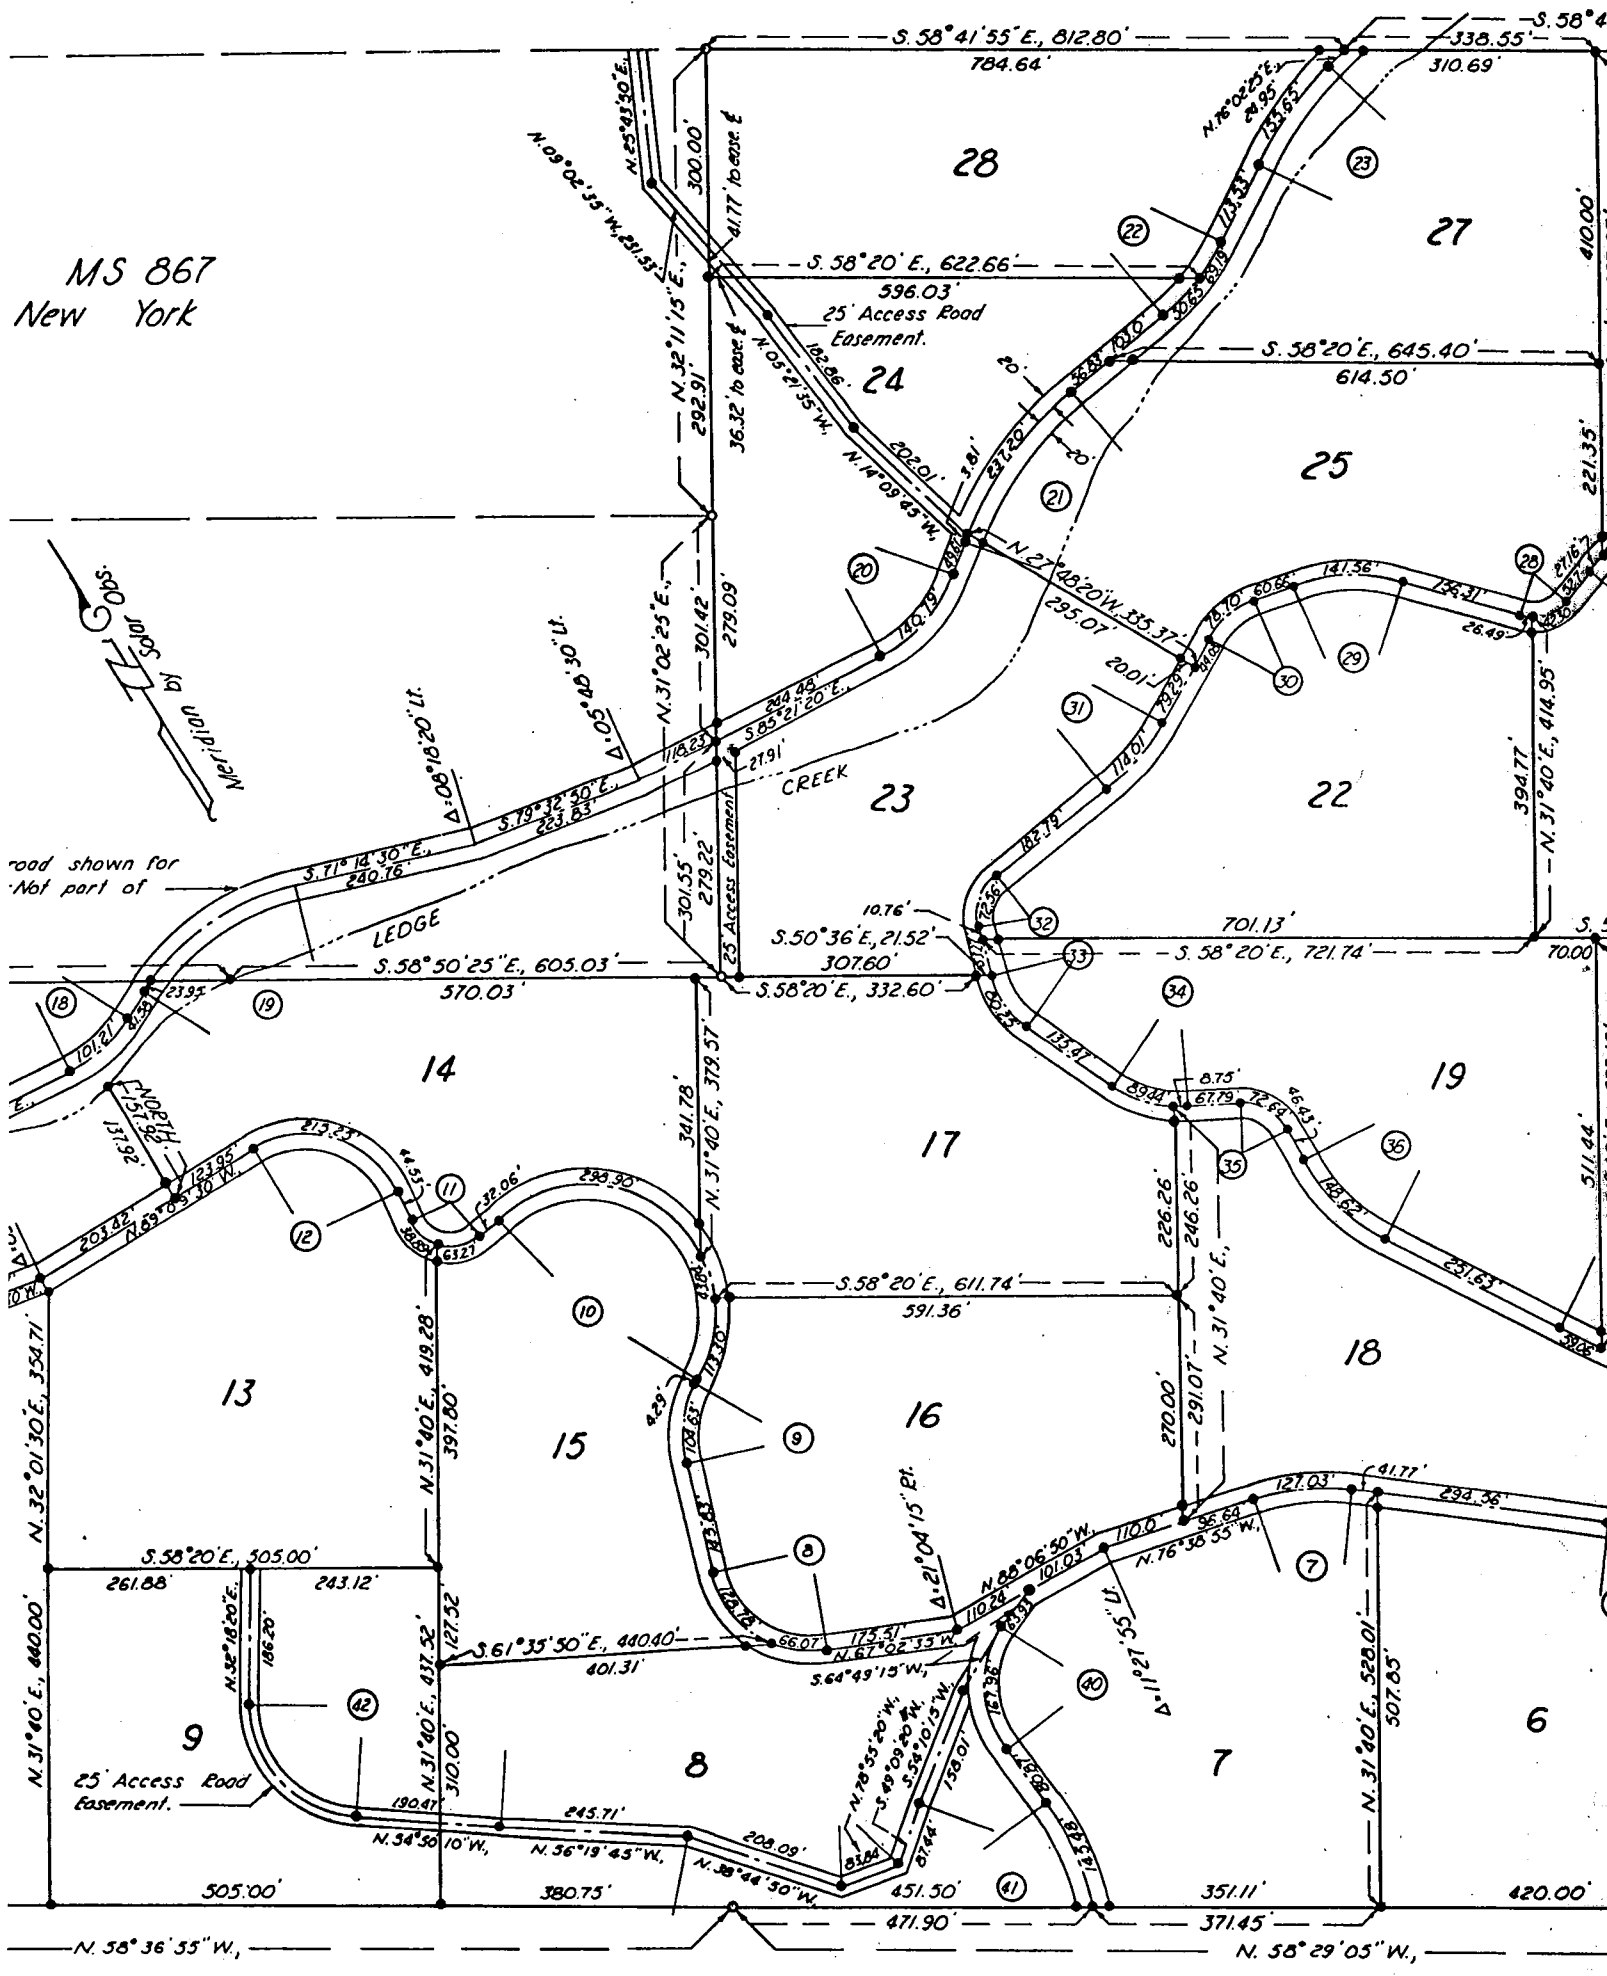

SPARTA RECREATION LAND

PLANNER · James D. Hanley

SURVEYED BY HANLEY ENGINEERING