


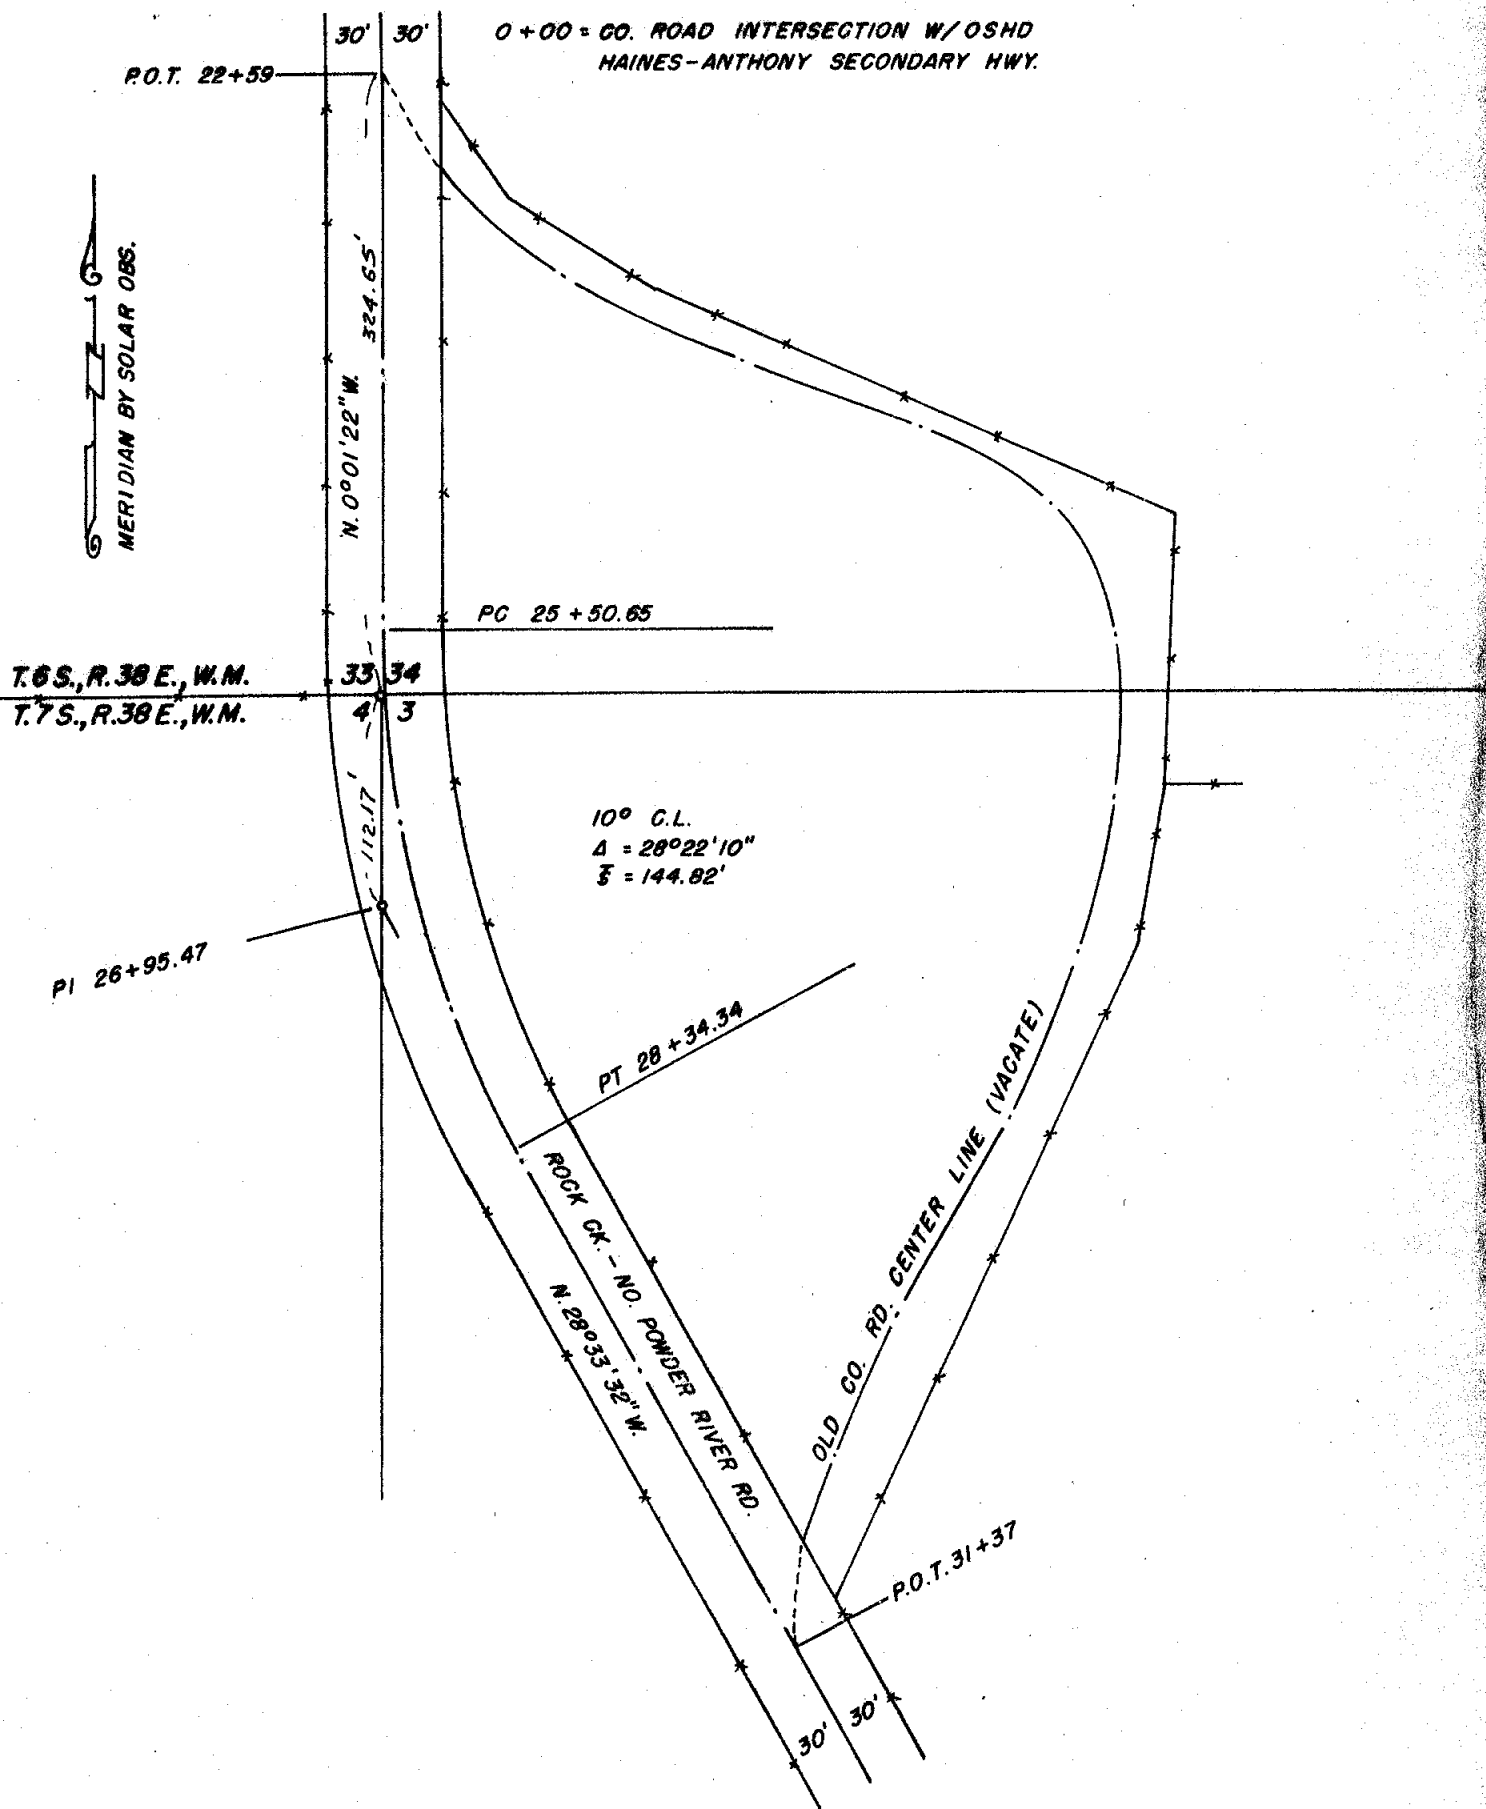

BAKER COUNTY ROAD DEPT. **SURVEY FOR ALIGNMENT CHANGE** **AND PARTIAL VACATION**

Surveyed Oct. 24, 1974

Scale 1"=100'

Nov. 19, 1974

7-38-4

