

ROCK POWDER CADASTRAL SURVEY


MAGNETIC DEC. - 20° E

T 7 S R 38 E
S 18
S 19
FOUND BLM BRASS CAP
MONUMENT STAMPED:
T 7 S
S 18
S 19
R 38 E
1975

NOTE:

A BRASS WASHER STAMPED PLS 2065 OR PLS 848 IS NAILED TO EACH NEW BEARING TREE.

BEARING TREE SIGNS & ATTENTION SIGNS ARE NAILED TO ALL NEW AND ORIGINAL BEARING TREES. A 6" RED BAND IS PAINTED AROUND ALL NEW AND ORIGINAL BEARING TREES.

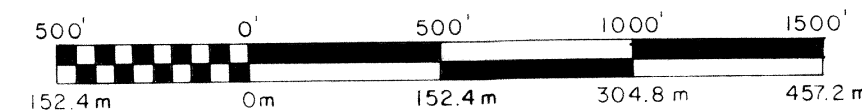

BASIS OF BEARINGS

SOLAR OBSERVATIONS, WITH THE TRUE MERIDIAN ALONG THE WEST LINE OF SECTION 19, T 7 S, R 38 E

LEGEND

- SET 30" x 2-1/2" ALUMINUM PIPE WITH 2-1/2" ALUMINUM CAP
- FOUND BRASS CAP MONUMENT OF RECORD
- ////// PROPERTY LINE, MARKED BY STEEL POSTS WITH BOUNDARY SIGNS AT MAXIMUM INTERVALS OF 400'
- () RECORD BEARING OR DISTANCE FROM ORIGINAL G.L.O. SURVEY

HISTORY

IN 1881, E. P. MCCORNACK ESTABLISHED THE WEST LINE OF T. 7 S. R. 38 E. UNDER G.L.O. CONTRACT NO. 398.

IN 1975, THE BLM REMONUMENTED THE N.W. CORNER OF SECTION 19, T. 7 S. R. 38 E. FROM ORIGINAL EVIDENCE. I MAINTAINED THIS CORNER BY INSTALLING STEEL POSTS WITH BOUNDARY AND ATTENTION SIGNS, NAILING ATTENTION AND BT SIGNS TO BEARING TREES AND PAINTING A 6" RED BAND AROUND BEARING TREES TO BRING THE MONUMENTATION TO U.S.F.S. STANDARD

NARRATIVE

THIS SURVEY IS PERFORMED AT THE REQUEST OF THE WALLOWA WHITMAN NATIONAL FOREST, THE PURPOSE OF WHICH IS THE ESTABLISHMENT OF THE WEST 1/4 CORNER OF SECTION 19, SUBSEQUENT TO THE MONUMENTATION AND POSTING OF THE FOREST BOUNDARY AS SHOWN ON THE MAP HEREON. ALL RETRACEMENT, RESTORATION AND MONUMENTATION IS CARRIED OUT IN CONFORMANCE WITH THE PERTINENT PROVISIONS OF THE 1973 ADDITION OF THE "BUREAU OF LAND MANAGEMENT MANUAL OF INSTRUCTIONS."

POSITIONAL CONTROL IS PROVIDED BY A CLOSED TRAVERSE NETWORK. ELECTRONIC DISTANCE MEASURING EQUIPMENT, THEODOLITE AND HP-86B COMPUTER ARE USED TO OBTAIN THE MEASUREMENTS AND PERFORM THE COMPUTATIONS. FIELD NOTES AND COMPUTATIONS ARE ON FILE IN THE OFFICE OF FERGUSON SURVEYING AND ENGINEERING MT. VERNON, OREGON.


I, J. DAVID BRINTON, REGISTERED PROFESSIONAL LAND SURVEYOR IN THE STATE OF OREGON, HEREBY CERTIFY THAT THIS PLAT AND THE NOTES HEREON ARE A CORRECT REPRESENTATION OF THE SURVEY I PERFORMED DURING SEPT, 1984 FOR THE U.S. FOREST SERVICE IN ACCORDANCE WITH THE STATUTES OF THE STATE OF OREGON AND WITH THE ARTICLES OF MY CONTRACT, CONTRACT NO. 53-04M3-4-3010.

J. David Brinton
J. DAVID BRINTON OR. PLS. 2065

FOUND STONE 24"x12"x8" AND A MOUND OF STONE FROM WHICH:
A PINE 50" DIA., ALIVE AND IN GOOD CONDITION BEARS S 50°W, 32.0 FT. SCRIBING VISIBLE
A PINE 20" DIA., ALIVE AND IN GOOD CONDITION BEARS N 40°W, 30.2 FT. SCRIBED S R 37 E S 24 BT.
A PINE SNAG WITH SCRIBING VISIBLE BEARS N 40°E, 36.7 FT.

S 19
S 30
SET MONUMENT STAMPED AS SHOWN FROM WHICH:
T 7 S R 37 E R 38 E
S 19
S 30
1984
PLS 2065
A FIR 14" DIA. BEARS S 38°17'E 90.6 FT. SCRIBED T 7 S R 38 E S 30 BT.
A TAMARACK 6" DIA. BEARS N 41°15'E 30.2 FT. SCRIBED T 7 S R 38 E S 19 BT.
SET STEEL POSTS 4' NORTH & 3' SOUTH WITH BDY. & ATTENTION SIGNS.

FILED *Jan 11, 1985*
BAKER COUNTY SURVEYOR
SURVEY NO. *7-38-27*

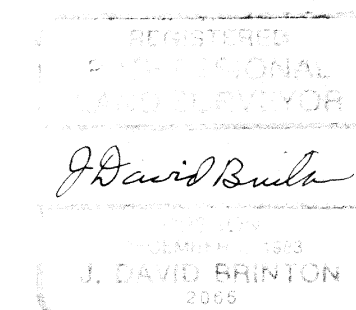

BRINTON SURVEYING MT. VERNON, OREGON	
MAP OF SURVEY	
ESTABLISH THE WEST 1/4 OF SECTION 19, T. 7 S., R. 38 E.	
BAKER COUNTY, OREGON	
FOR: WALLOWA WHITMAN NATIONAL FOREST	BY: J. DAVID BRINTON
DATE: SEPT, 1984	SCALE: 1" = 500'