


S½ SW¼ NE¼ AND N½ NW¼ SE¼
SEC. 34, T. 7 S., R. 38 E., W.M.

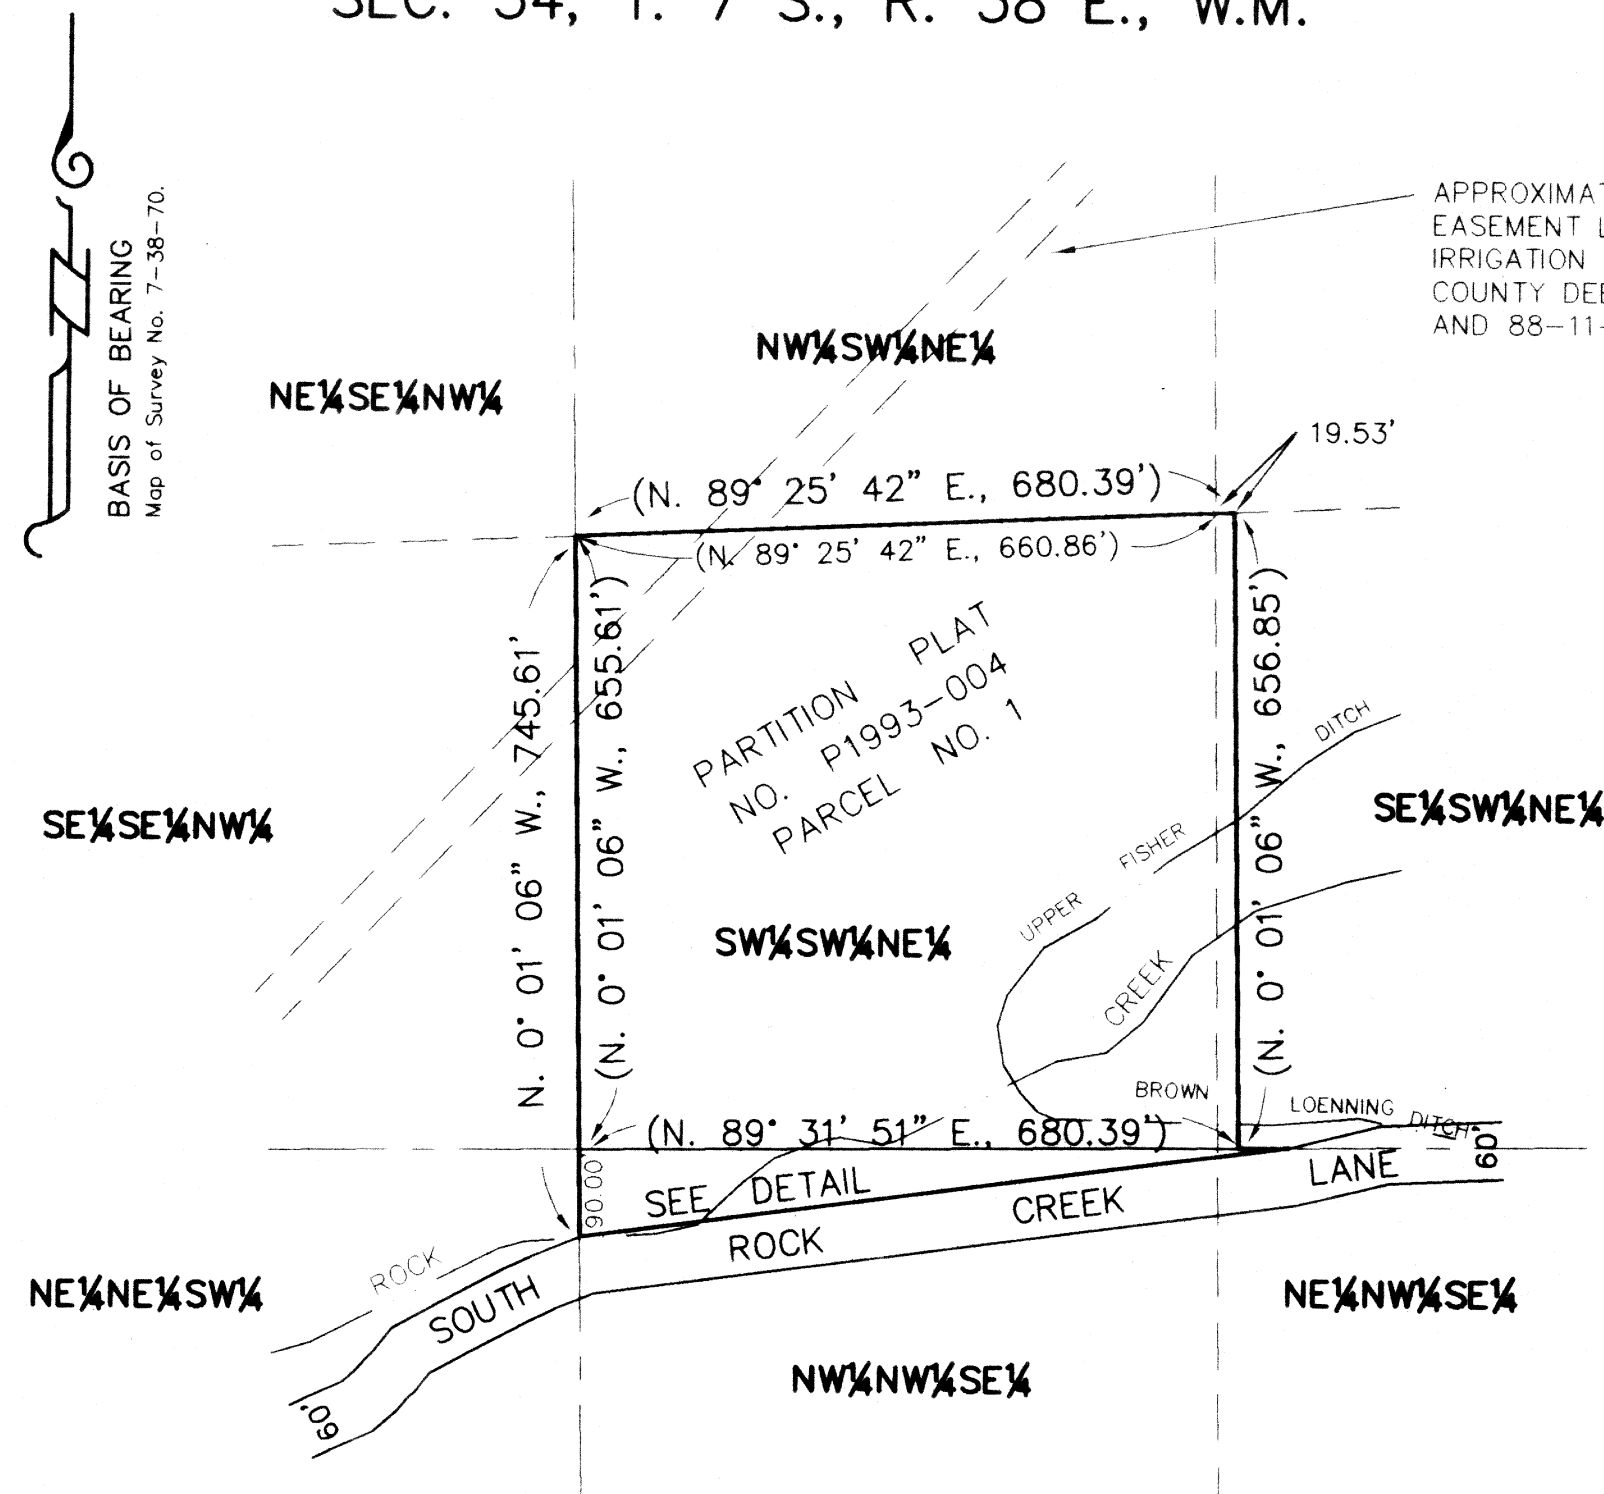

SCALE 1" = 200'

NARRATIVE

The purpose of this survey for Steve Curtis is to mark on the ground with proper monumentation the new Southwest corner of subject property. The adjusted boundary line description dated October 16, 1996 moves the South property line from the North line of the NW¼ SE¼ to the North right of way line of Rock Creek Road.

LEGEND

- Set 5/8" rebar with plastic cap marked "HANLEY ENGRG. PLS 1206".
- ⊙ Found, 5/8" rebar with plastic cap marked "HANLEY ENGRG. PLS 1206".
- ⊙ Found, 2½" Brass disk.
- () Record Data Baker County Survey No. 7-38-70.
- [] Record Data Baker County Deed No. 93 22 126.

✕✕ Existing fence line

HANLEY ENGINEERING

P.O. Box 701, 2043 Main St. BAKER CITY, OREGON 97814 (541) 523-3803


**REGISTERED
PROFESSIONAL
LAND SURVEYOR**

Thomas J. Hanley
OREGON
JULY 13, 1979
THOMAS J. HANLEY
1817

Renews June 30, 1999

MAP OF SURVEY
SECTION 34, T. 7 S., R. 38 E., W.M.
BAKER COUNTY, OREGON

Surveyed August 20, 1998
for Steve Curtis
Scales as shown

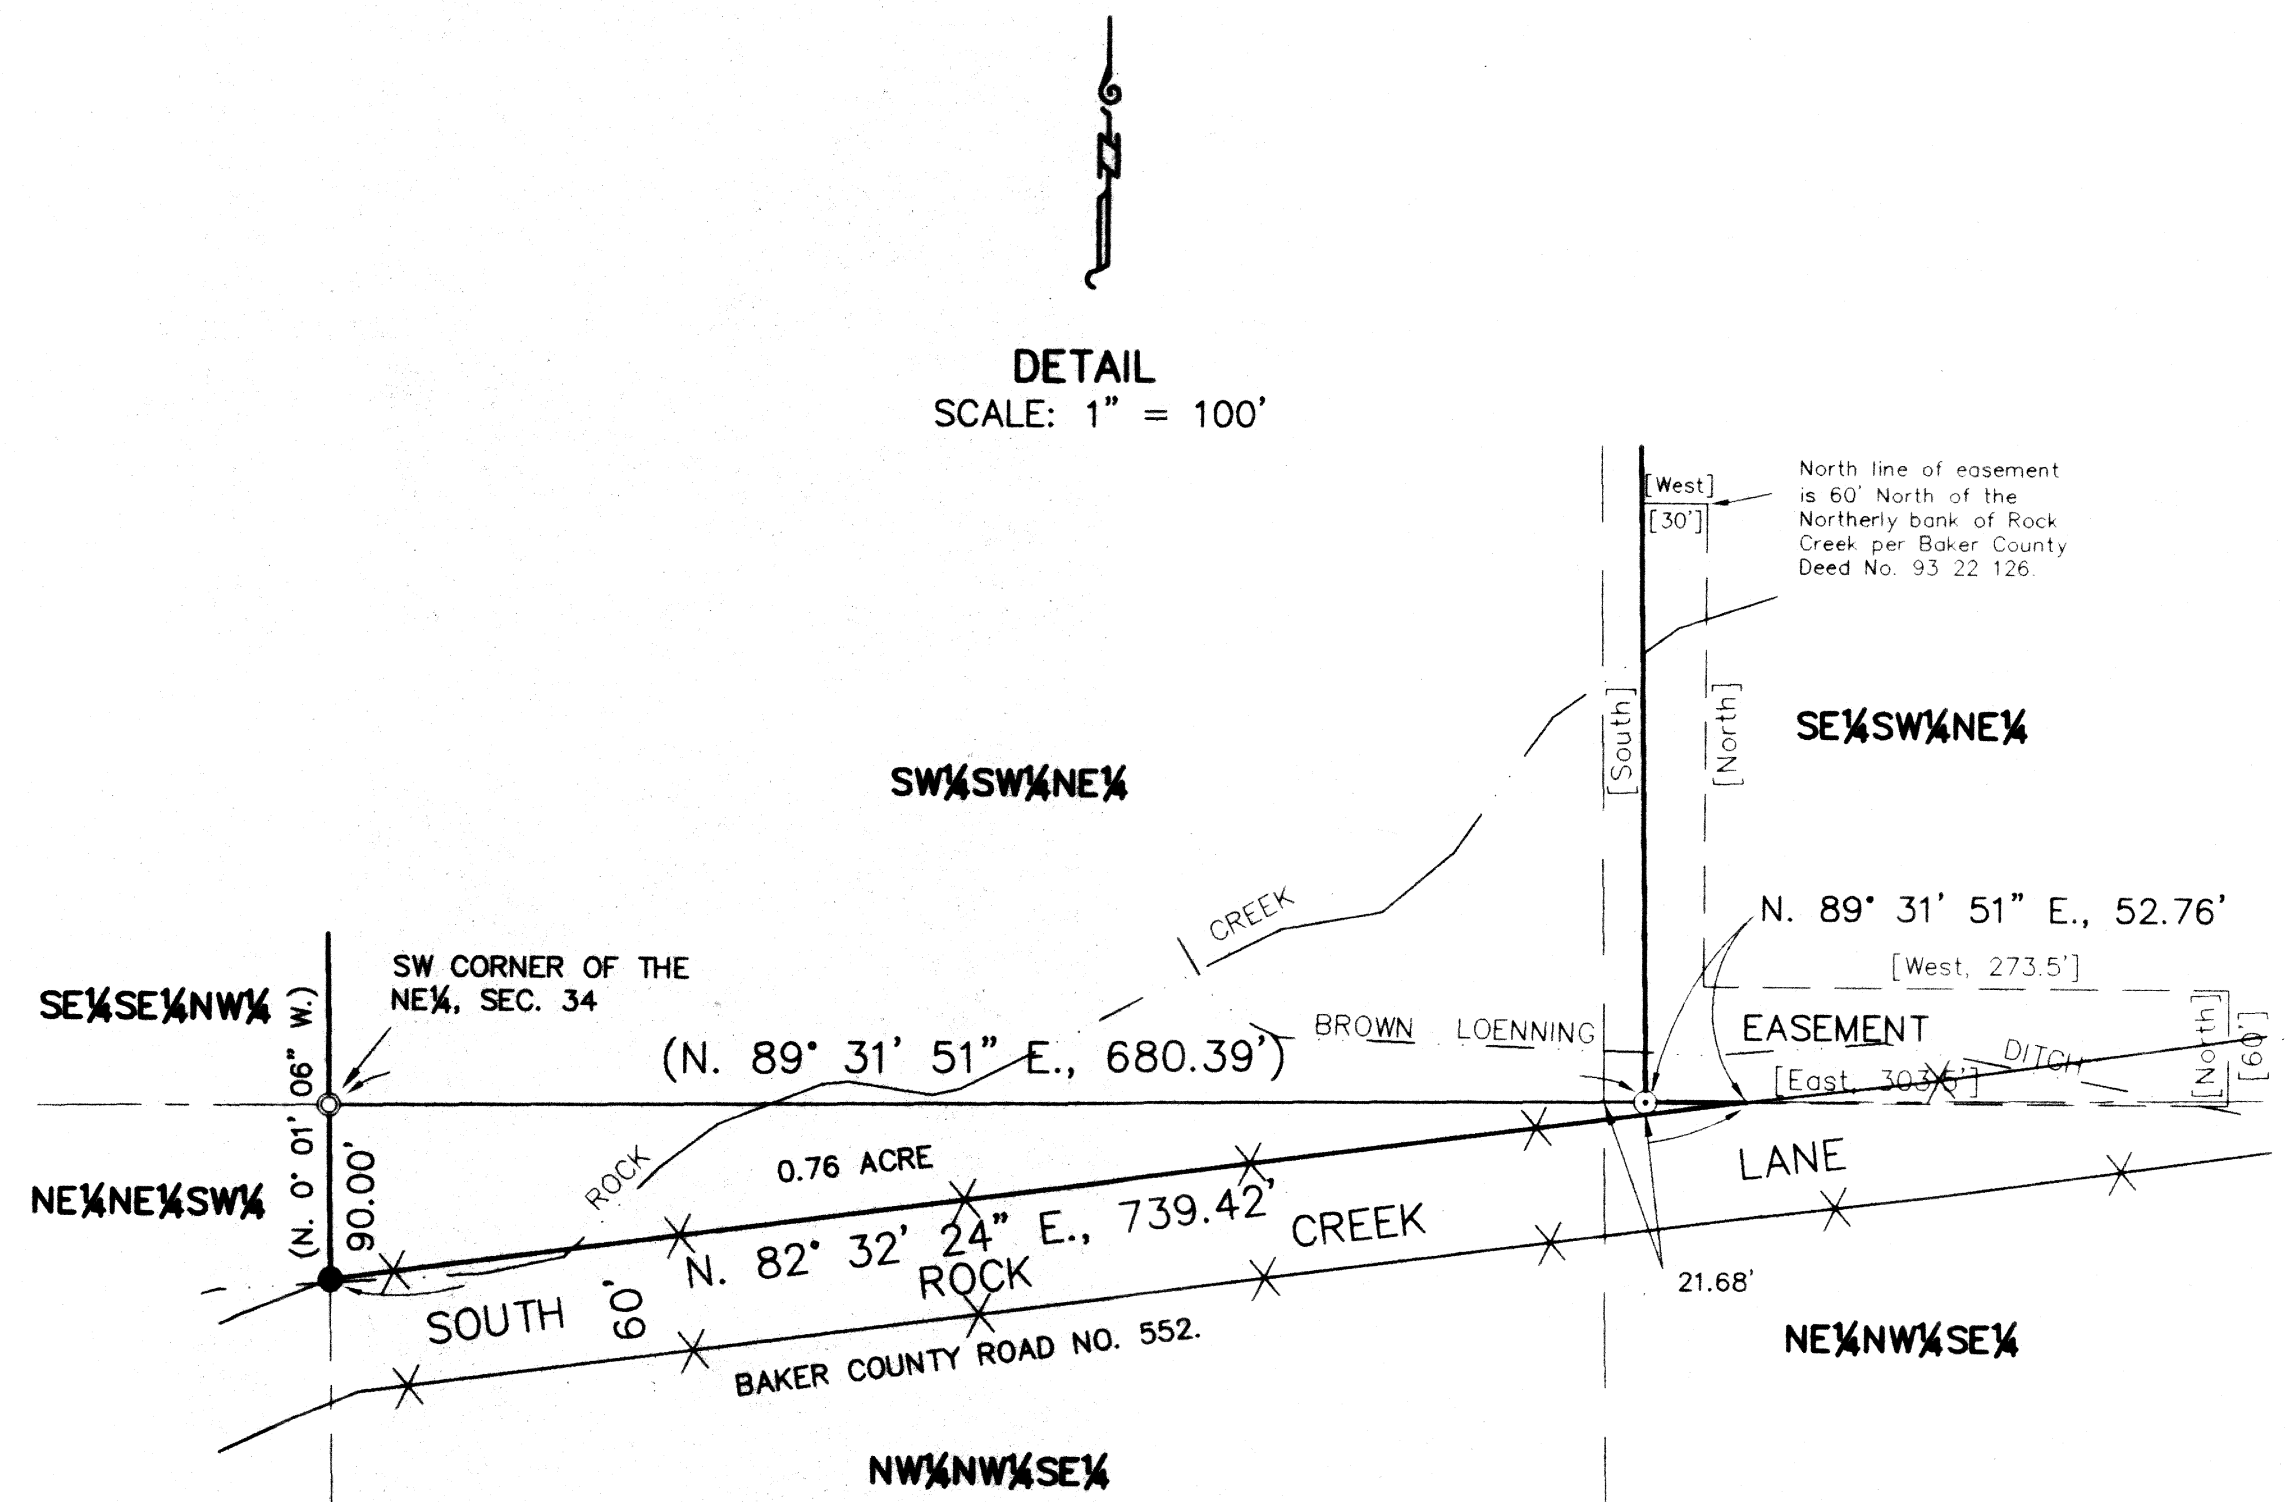

FILED JULY 12, 1999