



Star Rd
Halfway, Oregon

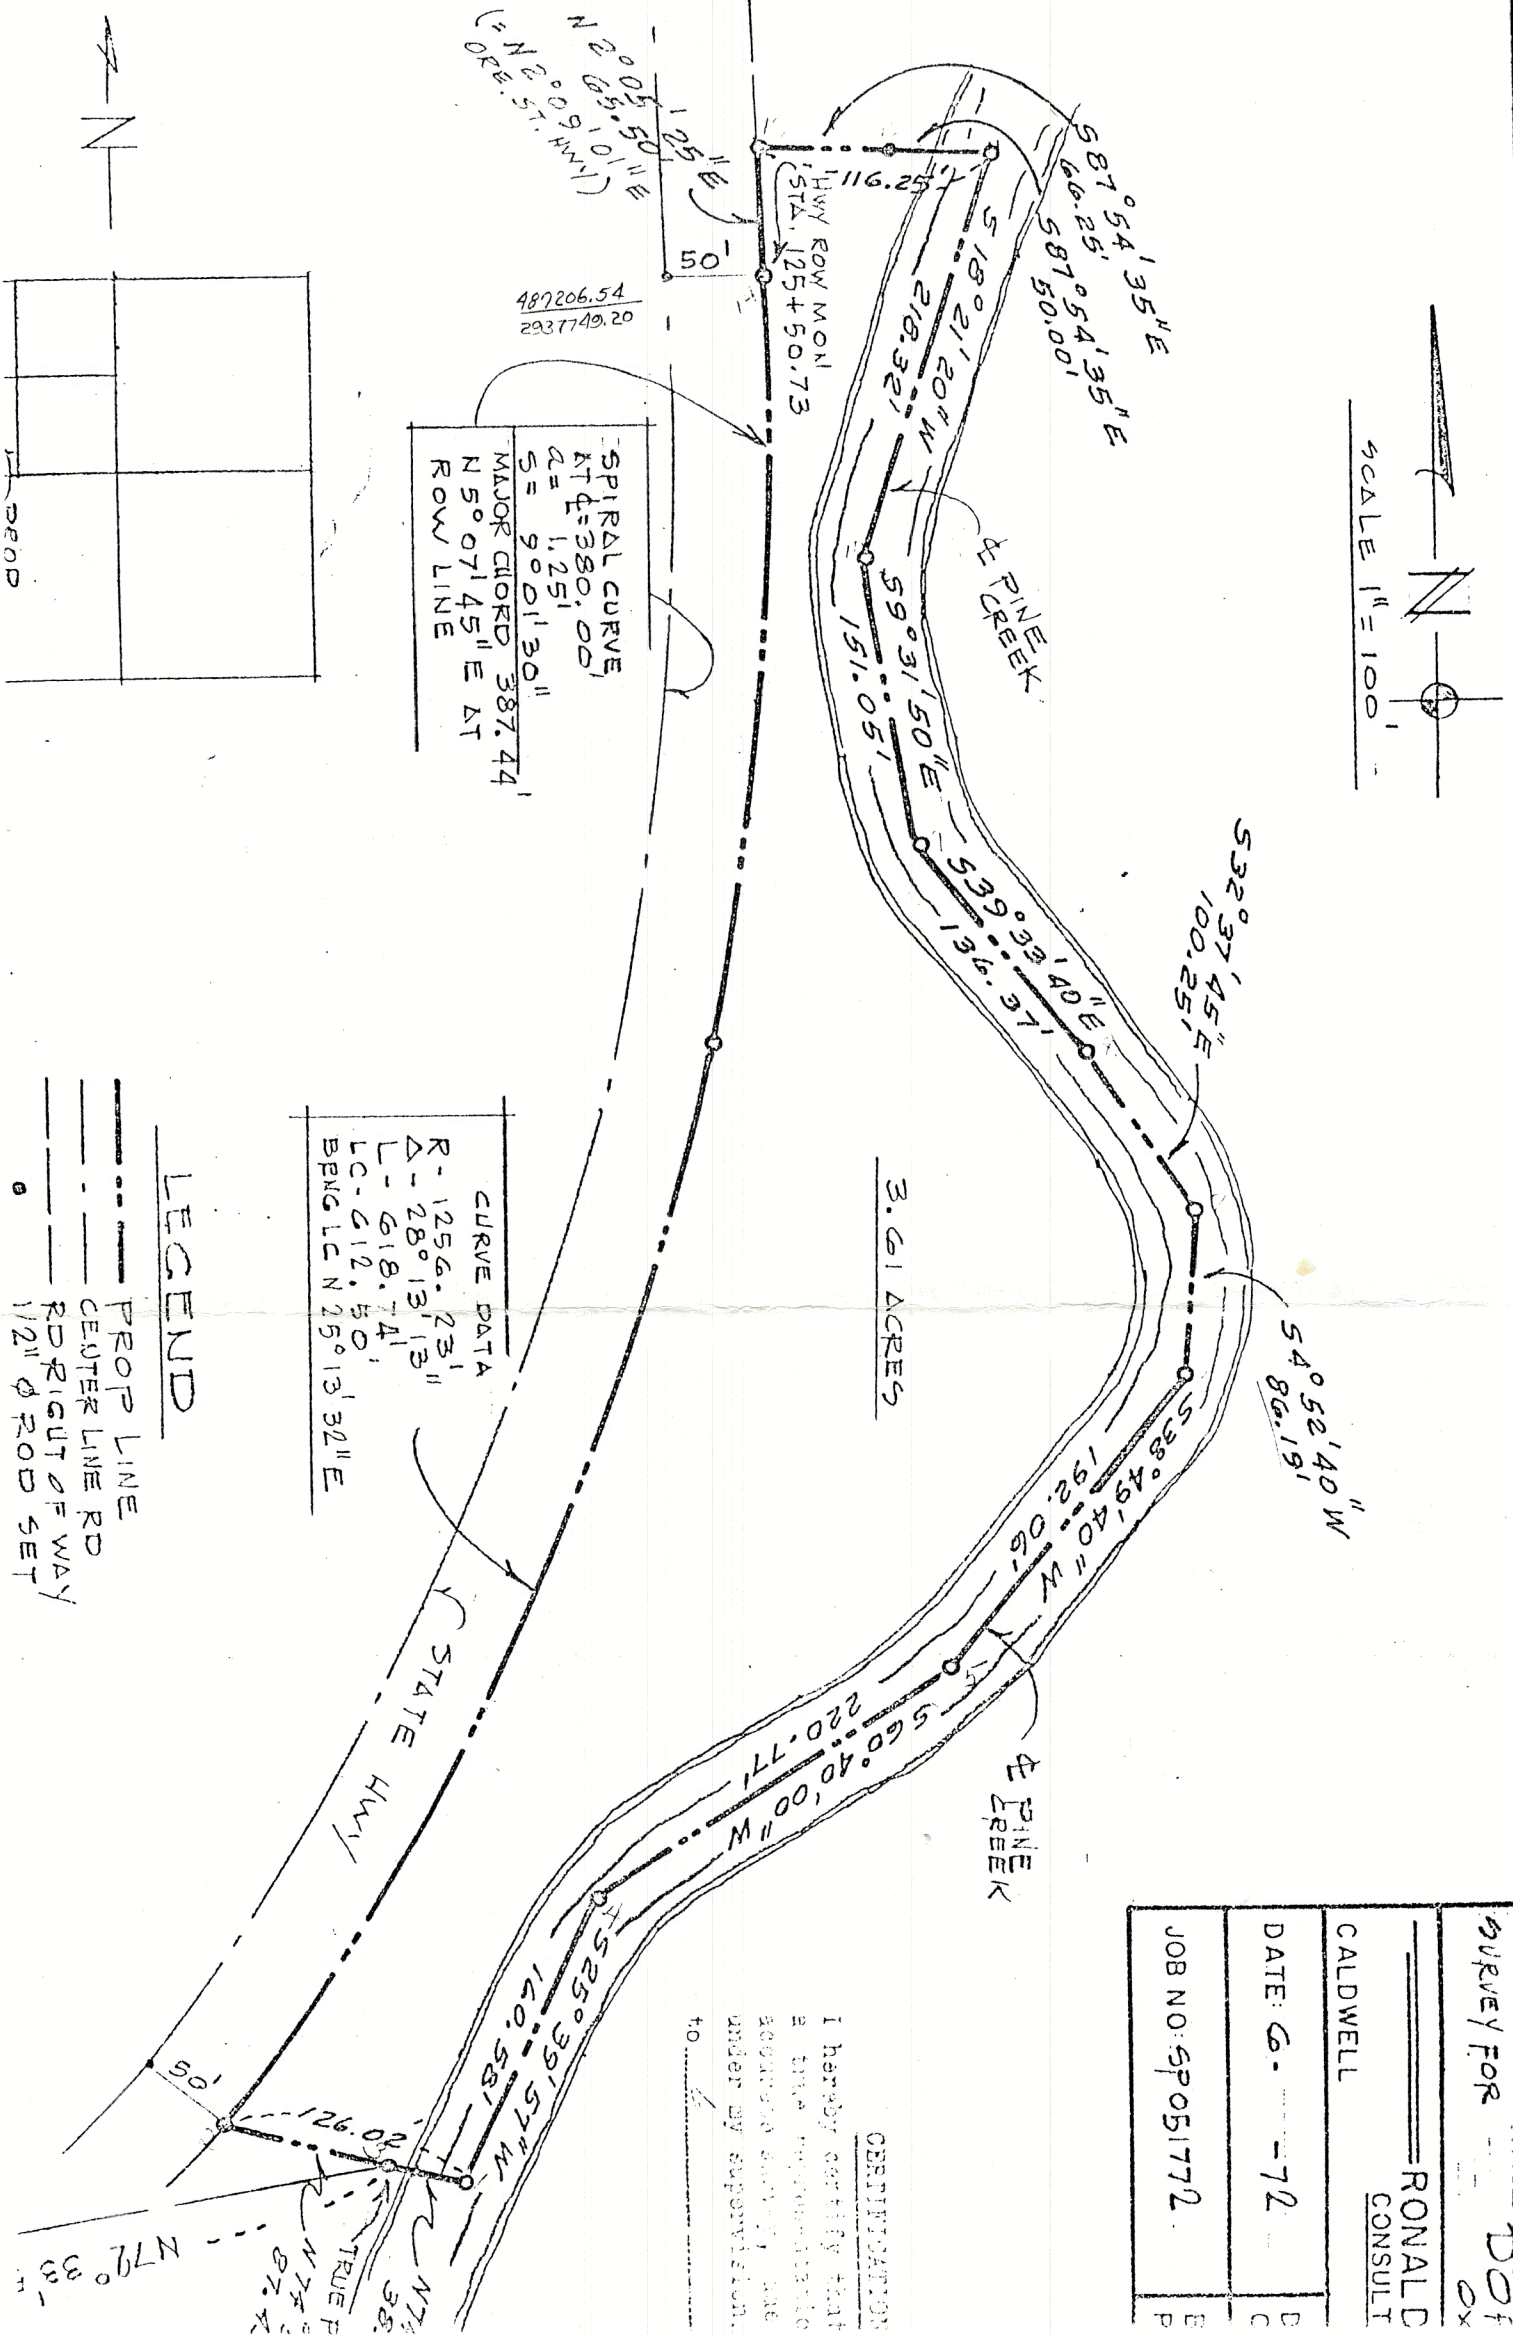

SURVEY FOR	DOT
CALDWELL	RONALD CONSULT
DATE: 6-72	
JOB NO: 5P051772	

CS-5-72

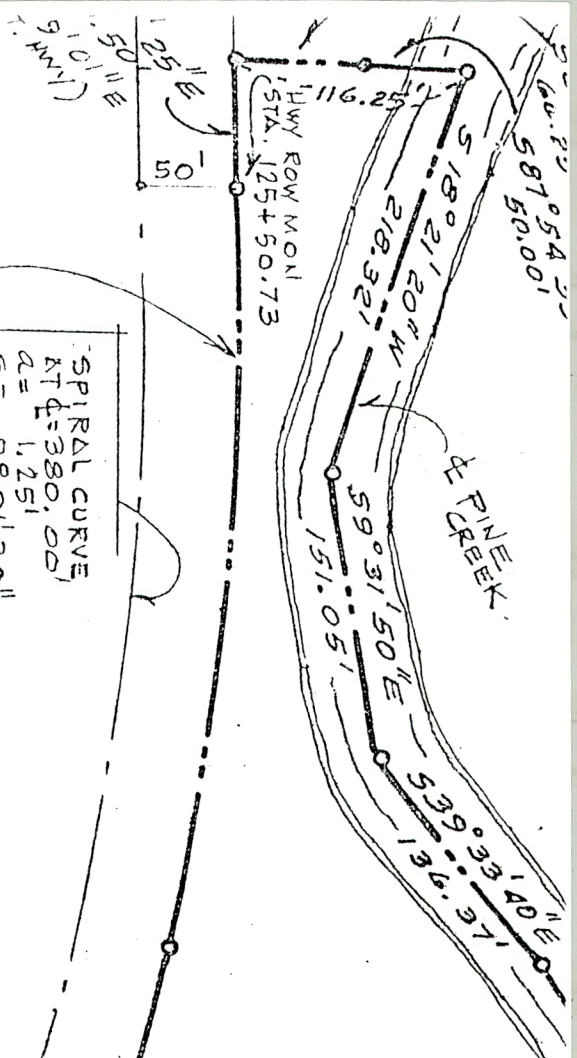


SPIRAL CURVE
 AT Δ=380.00'
 Δ=1.25'
 S=9001'30"
 MAJOR CHORD 387.44'
 N5°07'45\"/>

CURVE DATA
 R-1256.23'
 Δ-28°13'13\"/>

LEGEND
 --- PROP LINE
 --- CENTER LINE RD
 --- RD RIGHT OF WAY
 ○ 1/2\"/>

VICINITY MAP
 NO SCALE

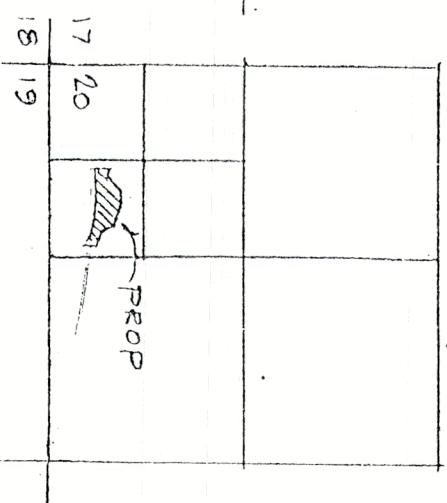

CERTIFICATION
 I hereby certify that this is
 a true representation of an
 accurate survey, made by me or
 under my supervision
 to _____



3/4 COR SW 1/4 NW 1/4
 SEC 20-T75-R48 E
 W.M.

