

MAP OF SURVEY

SE 1/4 NE 1/4 OF SECTION 2, T8S, R45E, WM
BAKER COUNTY, OREGON

1979 County Surveyor
2 1/2" Brass Cap
Set flush with pavement

1980 RLS 934
2" Galv Pipe
with Brass Cap


(20.00 chains)
S89°49'03"E 1296.12'

(20.00 chains)
S89°49'03"E 1296.12'

S35 S36
S 2 S 1
T8S



BASIS FOR BEARINGS
Baker County Map of Survey No. 8-45-61

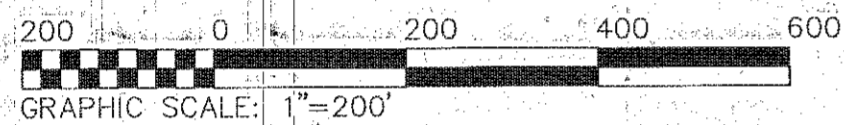

N00°42'57"W 1215.14'

N01°23'14"W 1202.21'

(19.65 chains)
S02°04'27"E 1189.45'

Set 30" long No. 5 Rebar with
Yellow Plastic Cap marked PLS 699

1984 RLS 1928
Aluminum Pipe with
3 1/4" Aluminum Cap

C-N1/16

S89°36'13"W 1310.07'

NE1/16

S89°36'13"W 1310.09'

N1/16

NARRATIVE

The purpose of this survey was to monument the two north corners of the SE 1/4 NE 1/4 of Section 2, T8S, R45E, WM at the request of Chuck Phegley.

Section 2 was surveyed with many aliquot corners set during a US Forest Service contract with Clyde Porter, PLS 1928 which was recorded as Baker County Map of Survey No. 8-45-61. I found all the monuments set as per the Corner Records, and the bearings and distances of record on the plat to be correct and accept them for this survey. All corners were set in compliance with the United States Manual of Surveying Instructions.

(Original GLO distances used for proportioning measured distances for sixteenth corner locations.)

36.84 acres

N01°23'14"W 1225.99'

(20.00 chains)
S02°04'27"E 1210.63'

CERTIFICATION

I, Leland Lee Myers, a Professional Land Surveyor registered in the State of Oregon, 587 E Auburn Street, PO Box 99, Sumpter, Oregon 97877, completed this survey on March 26, 2000, by setting proper monuments and do hereby certify that the information shown on this plat is correct to the best of my knowledge.

REGISTERED
PROFESSIONAL
LAND SURVEYOR
Leland Lee Myers
OREGON
JULY 9, 1965
LELAND LEE MYERS
699

Renewal Date 1/1/01

1984 RLS 1928
Aluminum Pipe with
3 1/4" Aluminum Cap

C-E1/16

S88°55'29"W 1324.43'

S 2 S 1
1/4

1997 County Surveyor
2 1/2" Brass Cap
Set below ground surface

FILED APRIL 6, 2000
BAKER COUNTY SURVEYOR
SURVEY NO. 8-45-143