


**NORTHEAST QUARTER OF SECTION 21
T. 8 S., R. 46 E., W.M.**

PARTITION PLAT NO.

P2003-017

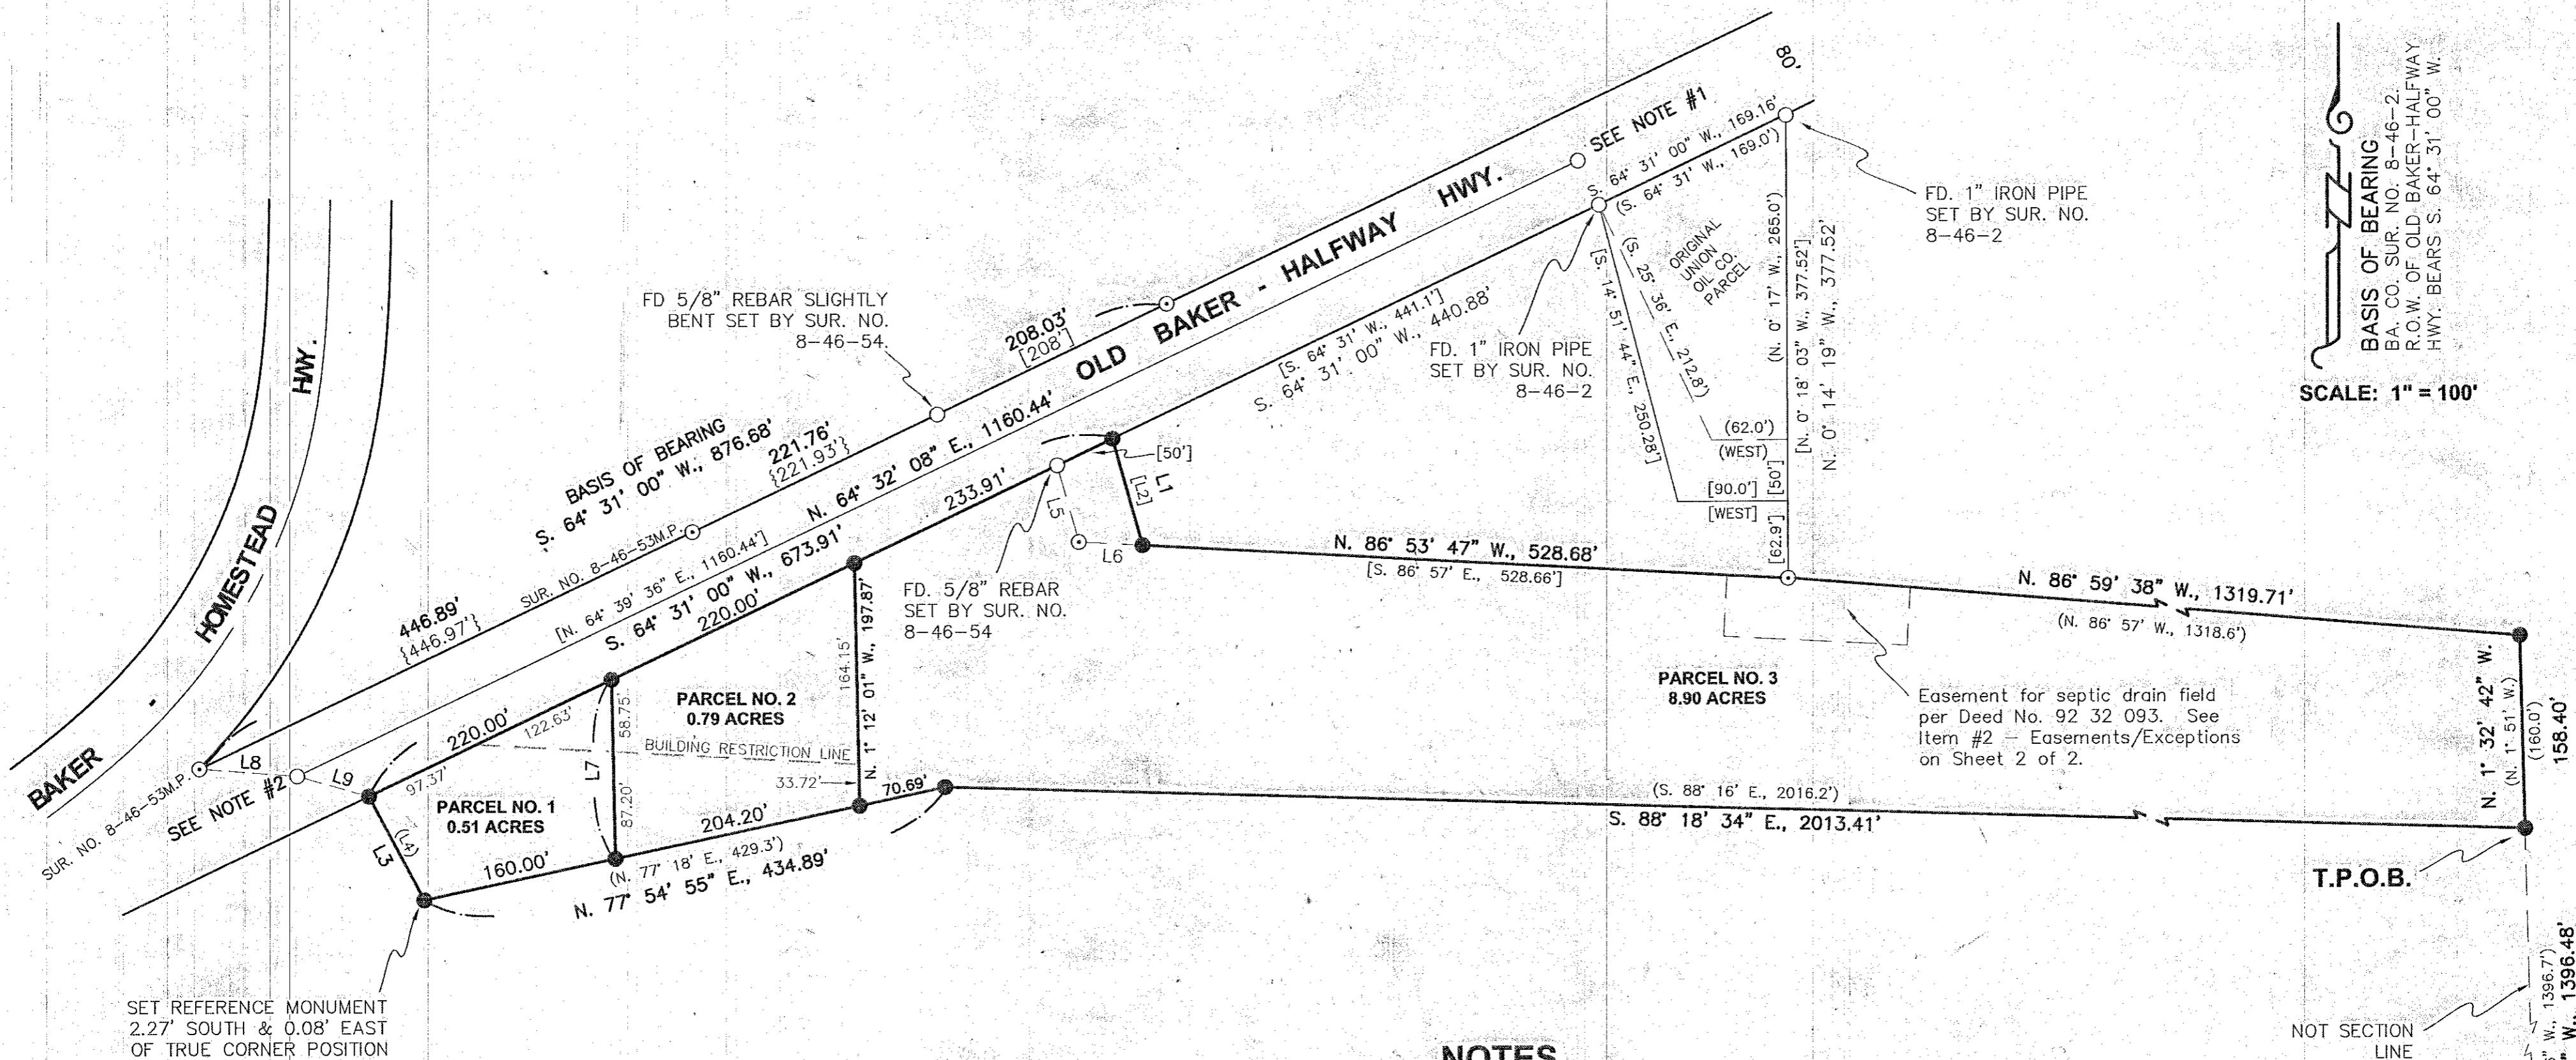

BASIS OF BEARING
 BA. CO. SUR. NO. 8-46-2.
 R.O.W. OF OLD BAKER-HALFWAY
 HWY. BEARS S. 64° 31' 00" W.

SCALE: 1" = 100'

SET REFERENCE MONUMENT
 2.27' SOUTH & 0.08' EAST
 OF TRUE CORNER POSITION

LINE TABLE

LINE	BEARING	DISTANCE
L1	N. 15° 47' 36" W.	90.30'
[L2]	[S. 15° 55' W.]	[90.36']
L3	S. 28° 04' 27" E.	96.06'
[L4]	[S. 28° 10' E.]	[100.2']
L5	N. 15° 47' 36" E.	65.00'
L6	S. 86° 53' 47" E.	52.09'
L7	N. 1° 12' 01" W.	145.95'
L8	S. 85° 42' 21" E.	80.24'
L9	S. 73° 25' 07" E.	61.55'

NOTES

1. Found 5/8" rebar with yellow plastic cap (cap illegible) per Baker County Survey No. 8-46-54. Monument is not on the centerline of Old Baker-Halfway Highway. Monument is 39.77 feet from the Southerly Right of Way and 40.23 feet from the Northerly Right of Way.
2. Found 5/8" rebar with yellow plastic cap (cap illegible) per Baker County Survey No. 8-46-54. Monument is not on the centerline of Old Baker-Halfway Highway. Monument is 40.15 feet from the Southerly Right of Way and 39.85 feet from the Northerly Right of Way.

LEGEND

- Set 5/8" rebar with plastic cap marked "HANLEY ENGR. PLS 1817".
- Fence Corner Occupies Corner Position No Monument Set This Survey.
- Found, 5/8" rebar with plastic cap marked "HANLEY ENGR. PLS 1206" set by Sur. No. 8-46-54 unless otherwise noted.
- Found, monument as noted.
- () Record Data Per Ba. Co. Surv. No. 8-46-2.
- [] Record Data Per Ba. Co. Surv. No. 8-46-54.
- { } Record Data Per Ba. Co. Partition Plat No. P2000-003.

HANLEY ENGINEERING, INC.

P.O. BOX 701, 2043 MAIN STREET, BAKER CITY, OREGON 97814 (541) 523-3803

I, Thomas J. Hanley, hereby certify that this is an exact duplicate copy of the partition plat as submitted to the Baker County Clerk for recording.

Thomas J. Hanley
 Thomas J. Hanley

FILED *DECEMBER 23, 2003*
 BAKER COUNTY SURVEYOR
 SURVEY NO. *B-46-100MP*

**REGISTERED
 PROFESSIONAL
 LAND SURVEYOR**

Thomas J. Hanley
 OREGON
 JULY 13, 1979
 THOMAS J. HANLEY
 1817

Renews June 30, 2005