

MAJOR PARTITION PLAT NO. P2016-004

LOCATED IN THE SOUTH 1/2 OF THE SOUTHWEST 1/4 OF THE NORTHEAST 1/4; THE WEST 1/2 OF THE SOUTHEAST 1/4; THE NORTH 1/2 OF THE SOUTHWEST 1/4; THE SOUTH 1/2 OF THE NORTHWEST 1/4; THE NORTHWEST 1/4 OF THE NORTHWEST 1/4; THE SOUTHEAST 1/4 OF THE SOUTHEAST 1/4 OF SECTION 17, ALSO, THE EAST 1/2 OF THE NORTHWEST 1/4; THE NORTHEAST 1/4 OF SECTION 20 IN TOWNSHIP 8 SOUTH, RANGE 46 EAST, WILLAMETTE MERIDIAN, BAKER COUNTY, OREGON
TAX LOTS 0854617 700, 1000, 1100 & 08546E 3200

SURVEYOR'S CERTIFICATE

I, JEFFREY A. MADSEN, DO HEREBY CERTIFY AND SAY THAT I HAVE CORRECTLY SHOWN AND MONUMENTED WITH PROPER MONUMENTS THE LAND REPRESENTED ON THE ATTACHED PARTITION PLAT IN ACCORDANCE WITH THE PROVISIONS OF O.R.S. CHAPTER 92. SAID LAND IS A DIVISION OF A COMBINED PARCEL VESTED IN GEORGE L. AND MARCIA M. GOVER IN TOWNSHIP 8 SOUTH, RANGE 46 EAST W.M. THAT INCLUDES THE FOLLOWING DEEDS: CORRECTION AND CONVEYANCE DEED, RECORDED NOVEMBER 14, 1991 AS DEED 91 46 092; THAT BARGAIN AND SALE DEED RECORDED IN DOCUMENT 04318, NOVEMBER 14, 1991, AS DEED 91 46 098; THAT BARGAIN AND SALE DEED TO ESTABLISH AN ADJUSTED LOT LINE RECORDED MARCH 12, 2012 AS DEED NO. B12 10 0092; THAT BARGAIN AND SALE DEED TO ESTABLISH AN ADJUSTED LOT LINE RECORDED MARCH 12, 2012 AS DEED NO. B12 10 0104, ALL IN BAKER COUNTY DEED RECORDS AND MORE PARTICULARLY DESCRIBED AS FOLLOWS:

SECTION 17: THE SOUTH HALF OF THE NORTHWEST QUARTER; THE NORTH HALF OF THE SOUTHWEST QUARTER; THE NORTHWEST QUARTER OF THE SOUTHEAST QUARTER EXCEPTING THEREFROM THE FOLLOWING:
ALL THAT PORTION OF THE SAID NORTHWEST QUARTER OF THE SOUTHEAST QUARTER LYING SOUTHEASTERLY OF GOVER COUNTY ROAD 102B.

A PARCEL IN THE SOUTHEAST QUARTER OF THE SOUTHEAST QUARTER OF SAID SECTION 17, MORE PARTICULARLY DESCRIBED AS FOLLOWS:
BEGINNING AT THE SOUTHWEST CORNER OF SAID SOUTHEAST QUARTER OF THE SOUTHEAST QUARTER; THENCE NORTH 673.97 FEET, MORE OR LESS, TO AN EXISTING FENCE; THENCE SOUTHEASTERLY 868.35 FEET, MORE OR LESS, ALONG SAID EXISTING FENCE TO ITS INTERSECTION WITH THE SOUTH LINE OF SAID SECTION 17, AT A POINT APPROXIMATELY 522.04 FEET EAST OF THE SOUTHWEST CORNER OF THE SOUTHEAST QUARTER OF THE SOUTHEAST QUARTER OF SAID SECTION 17, AND THE POINT OF BEGINNING; THENCE WEST 522.04 FEET, MORE OR LESS, TO THE POINT OF BEGINNING.

A PARCEL IN THE SOUTHWEST QUARTER OF THE NORTHEAST QUARTER OF SAID SECTION 17 DESCRIBED AS FOLLOWS:
COMMENCING AT THE SOUTHWEST CORNER OF SAID SOUTHWEST QUARTER OF THE NORTHEAST QUARTER; THENCE NORTH 34 RODS, MORE OR LESS, TO THE SOUTHEAST CORNER OF PROPERTY DESCRIBED IN DEED RECORDED JUNE 25, 1927, IN DEED BOOK 108, PAGE 176, RECORDS OF BAKER COUNTY, OREGON; THENCE WEST 80 RODS TO THE WEST LINE OF SAID SOUTHWEST QUARTER OF THE NORTHEAST QUARTER; THENCE SOUTH 34 RODS, MORE OR LESS, ALONG SAID WEST LINE, TO THE SOUTHWEST CORNER OF SAID SOUTHWEST QUARTER OF THE NORTHEAST QUARTER; THENCE EAST 80 RODS, MORE OR LESS, TO THE POINT OF BEGINNING.

A PARCEL IN THE NORTHWEST ONE QUARTER OF THE NORTHWEST ONE QUARTER DESCRIBED AS FOLLOWS:
BEGINNING AT A POINT ON THE NORTH LINE OF SAID SECTION 17, 4.50 CHAINS EAST OF THE CORNER COMMON TO SECTIONS 7, 8, 17 AND 18, SAID TOWNSHIP AND RANGE; THENCE EAST ALONG THE NORTH LINE OF SAID SECTION, BEING THE CENTER OF THE COUNTY ROAD, 12.86 CHAINS; THENCE SOUTH, AT RIGHT ANGLES, 19.65 CHAINS TO THE SOUTH LINE OF SAID NORTHWEST ONE QUARTER OF THE NORTHWEST ONE QUARTER; THENCE WEST ALONG SAID SOUTH LINE 12.98 CHAINS ALONG SAID SOUTH LINE TO A POINT 18 RODS EAST OF THE SOUTHWEST CORNER OF SAID NORTHWEST ONE QUARTER OF THE NORTHWEST ONE QUARTER, SAID POINT BEING THE SOUTHEAST CORNER OF A TRACT DESCRIBED IN DEED RECORDED FEBRUARY 28, 1967, IN DEED 67 09 015; THENCE NORTH 19.65 CHAINS ALONG THE EAST LINE OF THE TRACT DESCRIBED IN SAID DEED TO THE POINT OF BEGINNING.

THE SOUTHWEST QUARTER OF THE SOUTHEAST QUARTER, EXCEPTING THEREFROM THE FOLLOWING TWO PARCELS:

PARCEL 1: ALL THAT PORTION OF THE NORTH 20 RODS OF THE EAST 16 RODS OF THE SOUTHWEST QUARTER OF THE SOUTHEAST QUARTER OF SAID SECTION 17, LYING SOUTHEASTERLY OF GOVER COUNTY ROAD 102B;

PARCEL 2: A PARCEL BEGINNING AT A POINT 20 RODS SOUTH OF THE NORTHEAST CORNER OF SAID SOUTHWEST QUARTER OF THE SOUTHEAST QUARTER; THENCE SOUTH ALONG THE EAST LINE OF SAID SOUTHWEST QUARTER OF THE SOUTHEAST QUARTER 312.63 FEET, MORE OR LESS, TO ITS INTERSECTION OF AN EXISTING FENCE; THENCE NORTHWESTERLY ALONG SAID FENCE LINE 390.94 FEET, MORE OR LESS, TO A POINT 20 RODS SOUTH OF THE NORTH LINE OF SAID SOUTHWEST QUARTER OF THE SOUTHEAST QUARTER; THENCE EAST ON A LINE 20 RODS SOUTH OF SAID NORTH LINE 222.22 FEET, MORE OR LESS, TO THE POINT OF BEGINNING.

SECTION 20: THE EAST HALF OF THE NORTHWEST QUARTER, THE WEST HALF OF THE NORTHEAST QUARTER, THE SOUTHEAST QUARTER OF THE NORTHEAST QUARTER, THE NORTHEAST QUARTER OF THE NORTHEAST QUARTER, EXCEPTING THEREFROM THE FOLLOWING TWO PARCELS:

PARCEL 1: COMMENCING AT THE NORTHEAST CORNER OF SAID NORTHEAST QUARTER; THENCE WEST 20 RODS AND 4 FEET TO THE CENTER OF THE COUNTY ROAD; THENCE SOUTHEASTERLY 24 RODS, MORE OR LESS, DUE SOUTH OF THE POINT OF BEGINNING; THENCE NORTH 13 RODS, MORE OR LESS TO THE POINT OF BEGINNING.

PARCEL 2: BEGINNING AT THE NORTHEAST CORNER OF SAID NORTHEAST QUARTER; THENCE WEST 20 RODS 4 FEET TO THE CENTER OF THE OLD COUNTY ROAD RIGHT OF WAY, AND THE TRUE POINT OF BEGINNING; THENCE CONTINUING WEST 461.05 FEET, MORE OR LESS, TO AN EXISTING FENCE LINE; THENCE SOUTHEASTERLY ALONG SAID EXISTING FENCE LINE 1052.65 FEET, MORE OR LESS, TO ITS INTERSECTION WITH THE EAST LINE OF SAID SECTION 20, APPROXIMATELY 685.36 FEET SOUTH OF THE NORTH EAST CORNER OF SAID SECTION 20; THENCE NORTH ALONG SAID EAST LINE OF SECTION 20, 470.86 FEET, MORE OR LESS, TO A POINT 13 RODS SOUTH OF THE NORTHEAST CORNER OF SAID SECTION 20; THENCE NORTHWESTERLY 398.23 FEET (24 RODS, 10 INCHES), MORE OR LESS TO THE TRUE POINT OF BEGINNING.

SAID COMBINED PARCEL CONTAINS APPROXIMATELY 516.06 ACRES.

Jeffrey A. Madsen
JEFFREY A. MADSEN, PLS NO. 60000PLS
ANDERSON-PERRY & ASSOC. INC.
1901 N. FIR ST.
LA GRANDE, OR 97850

EXACT COPY STATEMENT
I, JEFFREY A. MADSEN, OREGON REGISTERED LAND SURVEYOR NO. 60000LS, DO HEREBY STATE THAT THIS DRAWING IS AN EXACT COPY OF THE ORIGINAL THEREOF SAID ORIGINAL WAS PREPARED AND SIGNED BY ME ON THE 29th DAY OF JUNE, 2016.
Jeffrey A. Madsen
JEFFREY A. MADSEN, PLS 60000LS

REGISTERED PROFESSIONAL LAND SURVEYOR
Jeffrey A. Madsen
OREGON
JUNE 13, 2008
JEFFREY A. MADSEN
60000LS
EXPIRES: 12/31/16
SIGNED: 6/29/16

DECLARATION

KNOW ALL PERSONS BY THESE PRESENTS THAT GEORGE L. GOVER AND MARCIA M. GOVER, TRUSTEES OF THE GEORGE AND MARCIA GOVER FAMILY TRUST, UAD 6-10-15, AND GEORGE L. GOVER AND MARCIA M. GOVER AS INDIVIDUALS, THE OWNERS OF THE LANDS REPRESENTED ON THIS LAND PARTITION AND MORE PARTICULARLY DESCRIBED IN THE SURVEYOR'S CERTIFICATE HAVE CAUSED SAID LANDS TO BE PARTITIONED AND EASEMENTS CREATED AS SHOWN HEREON IN ACCORDANCE WITH O.R.S. CHAPTER 92.

George L. Gover
GEORGE L. GOVER, TRUSTEE
George L. Gover
GEORGE L. GOVER



Marcia M. Gover
MARCIA M. GOVER, TRUSTEE
Marcia M. Gover
MARCIA M. GOVER

ACKNOWLEDGMENTS

STATE OF OREGON 55
COUNTY OF BAKER

KNOW ALL PEOPLE BY THESE PRESENTS, ON THIS 30th DAY OF June, 2016, BEFORE ME, A NOTARY PUBLIC, IN AND FOR SAID STATE AND COUNTY, PERSONALLY APPEARED GEORGE L. GOVER AND MARCIA M. GOVER, TRUSTEES AND GEORGE L. GOVER AND MARCIA M. GOVER, AS INDIVIDUALS AND ACKNOWLEDGED THE FOREGOING TO BE THEIR VOLUNTARY ACT AND DEED.

Ashley Lauren Myers
NOTARY PUBLIC OF THE STATE OF OREGON

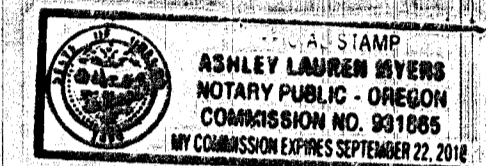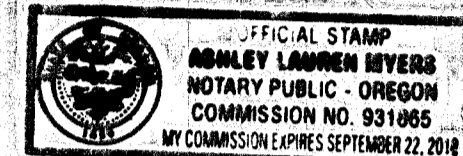

APPROVALS

BAKER COUNTY SURVEYOR

EXAMINED AND RECOMMENDED FOR APPROVAL AS PER O.R.S. CHAPTER 92

THIS 30th DAY OF June, 2016

Tom Hanley
TOM HANLEY, BAKER COUNTY SURVEYOR

BAKER COUNTY PLANNING DEPARTMENT

EXAMINED AND APPROVED

THIS 30th DAY OF June, 2016

Halley Downey
BAKER COUNTY PLANNING DIRECTOR

BAKER COUNTY TREASURER

I HEREBY CERTIFY THAT PURSUANT TO O.R.S. 92.095, ALL AD VALOREM TAXES AND ALL SPECIAL ASSESSMENTS, FEES AND OTHER CHARGES REQUIRED BY LAW TO BE PLACED UPON THE 2015-2016 TAX ROLL WHICH BECAME A LIEN ON THE LAND WITHIN THIS PARTITION, OR WILL BECOME A LIEN DURING THE TAX YEAR BUT NOT CERTIFIED TO THE TAX COLLECTOR FOR COLLECTION HAVE BEEN PAID.

APPROVED THIS 30 DAY OF June, 2016

Alice Surflinger
BAKER COUNTY TREASURER

FILING STATEMENT

STATE OF OREGON (55)
COUNTY OF BAKER

I DO HEREBY CERTIFY THAT THE ATTACHED PARTITION PLAT WAS PRESENTED FOR RECORDING ON THE 30th DAY OF June, 2016, AT 2:25 O'CLOCK P.M., AND RECORDED AS PARTITION PLAT NO. P2016-004 IN PLAT CABINET NO. D-10 BAKER COUNTY RECORDS. MICROFILM NUMBER B1626 0310

Cindy Carpenter Co. Clerk
BAKER COUNTY CLERK

BY: *Karen Phillips, Deputy*

| | | |
|--|---|---|
| MAJOR PARTITION PLAT IN SECTION 17 AND SECTION 20, T.8S., R.46E., W.M., BAKER COUNTY, OR. | | |
| GEORGE L. & MARCIA M. GOVER | | |
| SCALE: N/A | | 46181 GOVER RD HALFWAY, OREGON 97834 |
| DATE: JUNE, 2016 | Anderson perry & associates, inc. <small>engineering surveying natural resources</small> LA GRANDE, OR. WALLA WALLA, WA. | SHEET |
| JOB NO. 986-22 | | 3/3 |

FILED June 6 2016
BAKER COUNTY SURVEYOR
SURVEY NO. 8-46-139