

NARRA TIVE

This survey was ordered by Lee Priest for the purpose of marking on the ground the corners of that property in Block 21, Vinson's Addition to Sumpter, Oregon, described in Deeds 66 40 012 and 83 50 022. John and Esther Froshiesar requested the corners of their property also be marked in Block 16 of Vinson's Addition, described in Deed 83 48 056.

The original platted block lines were retraced using the Arthur H. Woodwell


base line, which is the commonly accepted reference for survey control in Sumpter, and the original plat distances for Vinson's Addition.

Both the subject properties lie Westerly of the West line of the Gold Wedge Placer Claim, Mineral Survey No. 392. Corner No. 1 of the GWP is tied to the Northwest corner Block 26, Vinson's Addition, in Deed 66 40 012. I have no knowledge how this tie was made or it's source of information as the deed is dated 1966 and the mineral survey was performed in 1900. A retracement of the deed description was made for searching the Southeast corner of claim without success. Corner No. 7 of the GWP is N. 7° E., 565.2 feet distant, according to M.S. 392 notes of survey. This corner was also searched but not

Only the four Westerly shed monumentation. nown additional costs that may be incurred by extending e original line of the Gold Wedge Placer Claim line of the two parcels. Mr. Priest apparently lost d until further instructions could be obtained from has moved from this area. property corners along Ellis Street were established. This map is filed for

- Set 5/8" x 30" rebar with plastic marked "HANLEY ENGR. PLS 1206"
- Vins on's Addition plat data
- Gold Wedge Placer M.S. 392 data
- Deed 66 40 012 data

S.NOSNIA SURVEYED AUGUST 14, 1984 Z ADDI S., R. 37 E., W.M. ITION TO SUMPTER, OREGON 14SWI/4 SECTION 29 SURVEY SCALE I" = 100"

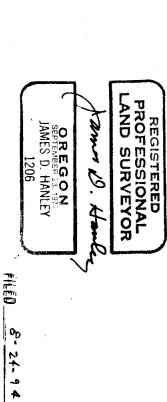

RENEWAL DATE JANUARY I, 1996 SURVEY NO. 9-37-231 BAKER COUNTY SURVEYOR