

66.00 R-O-W
33.00 EACH
SIDE OF ϕ

SEE 9-39-72

SEE USFS SURVEY
DATED: 07-21-94

PRIVATE LANDS - WALKER

SEE 9-39-36
AND 9-39-69

NOTE:
THIS MONUMENT IS SET
N 89°35'32" W 10.00'
FROM THE TRUE R-O-W/
SECTION LINE
INTERSECTION.

AREA OF
OVERLAPPING
R-O-W (SEE NOTES)

POINT OF BEGINNING
OF R-O-W. SHOWN ON
SURVEY BY USFS DATED:
07-21-94. BEARS
N 38°32'34" E - 414.51 FT.
FROM THE N 1/6 OF SEC.
22-23. (SEE SURVEY BY USFS
DATED: 07-21-94 AND SURVEY
NARRATIVE)


66.00 R-O-W
33.00 EACH
SIDE OF ϕ

PROJECTED LOCATION AT RECORD ANGLE
FROM THE EAST LINE OF SEC. 22 AND AT THE
RECORD DISTANCE PER SURVEY 9-39-29.
(NOTE: NOT VISITED DURING THIS SURVEY. ROGER
GREEN, PLS 2211, OF THE U.S. FOREST SERVICE,
REPORTS THE EXISTANCE OF A BRASS CAPPED MON-
UMENT AT THIS POINT - NO COUNTY RECORD OF THIS
MONUMENT WAS FOUND.) THE VALIDITY OF THIS CORNER
PROJECTION IS CONFIRMED BY GLOBAL POSITIONING SYS-
TEM MEASUREMENTS TAKEN AND FURNISHED BY THE U.S.
FOREST SERVICE.

PRIVATE LANDS - WALKER
NW1/4 NW1/4

BUREAU OF LAND
MANAGEMENT

PROJECTED
LOCATION
(APPROXIMATE)

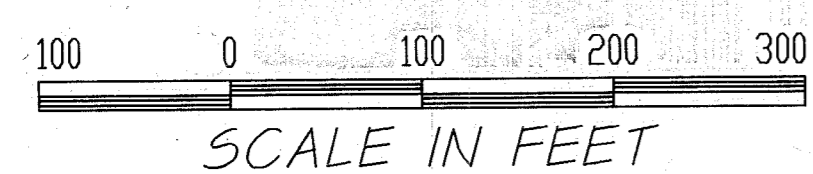

LEGEND:
SEE SHEET 6

LINE AND CURVE DATA:
SEE SHEETS 4 & 5

BASIS OF BEARINGS:
N 29°47'01" E BETWEEN THE C-S-S 1/64 CORNER
AND THE NE SECTION CORNER OF SECTION 22, AS
COMPUTED FROM BAKER COUNTY SURVEY 9-39-200,
WHICH WAS BASED ON A SOLAR OBSERVATION.

**5460 RIGHT-OF-WAY ACQUISITION
USDA FOREST SERVICE
PACIFIC NORTHWEST REGION
WALLOWA-WHITMAN NATIONAL FOREST
BAKER COUNTY, OREGON**

PROJECT NAME: WASHINGTON R-O-W

PROPERTY OWNER:
WALKER, TERRY L.

REVIEWED BY: *Roger Green* DATE: 2-24-95
FOREST LAND SURVEYOR

PROJECT LOCATION:
SEC. 22-23, T. 9 S.,
R. 39 E., W.M.

ACCEPTED BY: *John C. Holtzoff* DATE: 3/1/95
FOREST ENGINEER

FILED 3-07-95
BAKER COUNTY SURVEYOR
SURVEY NO. 9-39-259

REGISTERED
PROFESSIONAL
LAND SURVEYOR
Gary L. Langlitz
OREGON
JULY 22, 1977
GARY L. LANGLITZ
1089
EXPIRES: 12-31-96
2-20-95

SCALE: 1:100
DATE: DEC., 1994-JAN., 1995
CONTRACT NO. 53-04M3-5-0004

**Anderson
Perry**
Associates, Inc.
ENGINEERING • SURVEYING • MATERIALS TESTING
LA GRANDE, OR. WALLA WALLA, WA. LEWISTON, ID.

SHEET
1/7